



1. Drawings copyright of © Architectural Vistadesigns Ltd
2. Drawings not to be used without written consent.
3. Planning drawings should not be used for the purpose of construction or working drawings.
4. Drawings are not to be used for any other purpose without written consent.
5. All dimensions must be checked and verified on site before commencing works.
6. OS data may have been used for the purpose of a Planning submission.
7. Do not scale from the drawings.


Revisions		
Rev.	Date	Comments

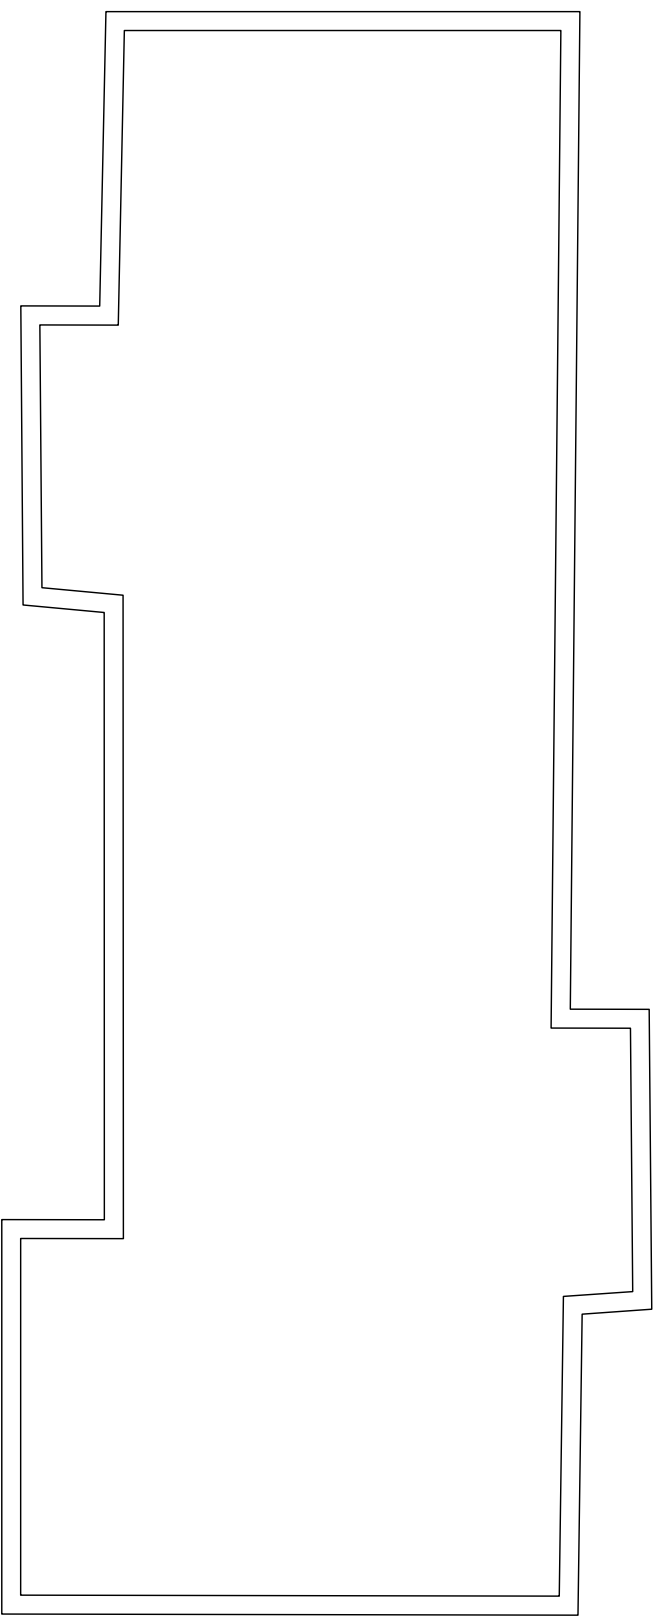


EXISTING PLAN

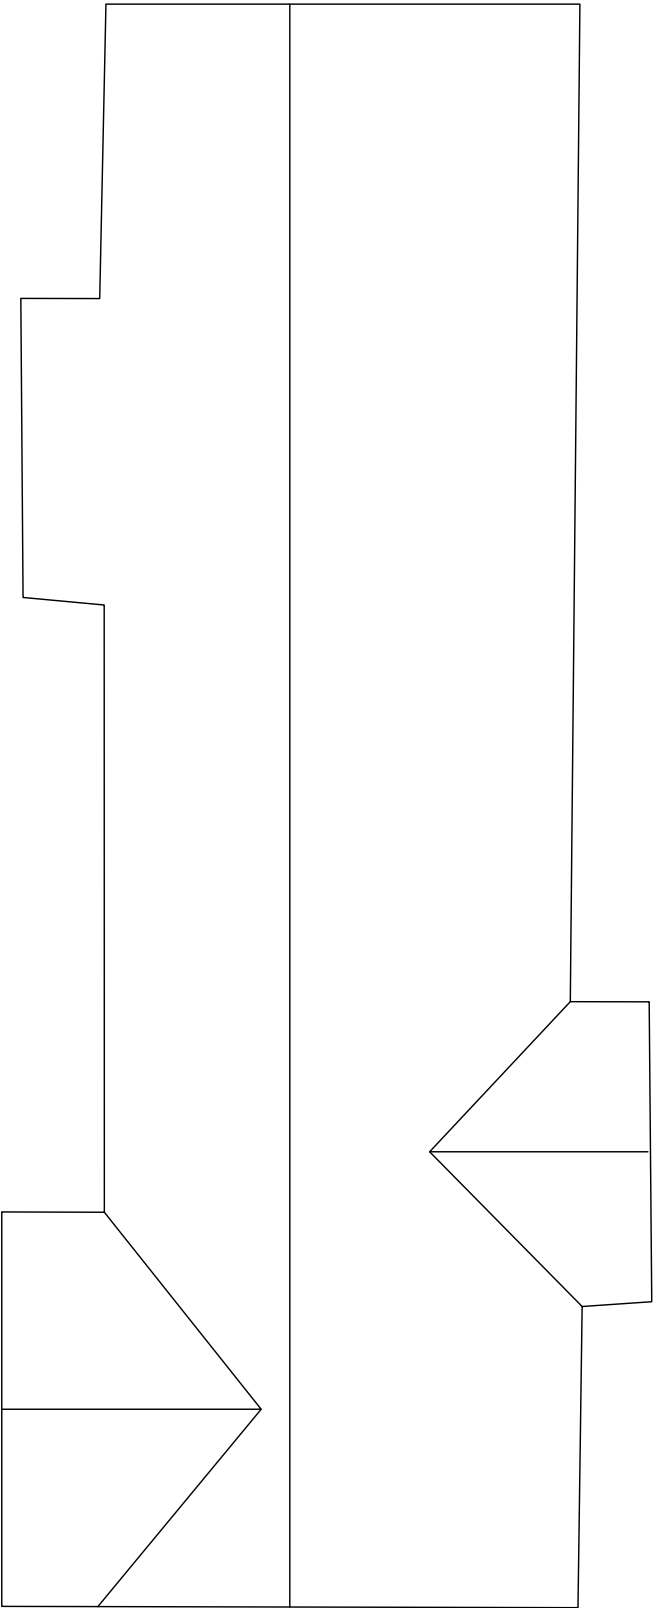



EXISTING ROOF PLAN

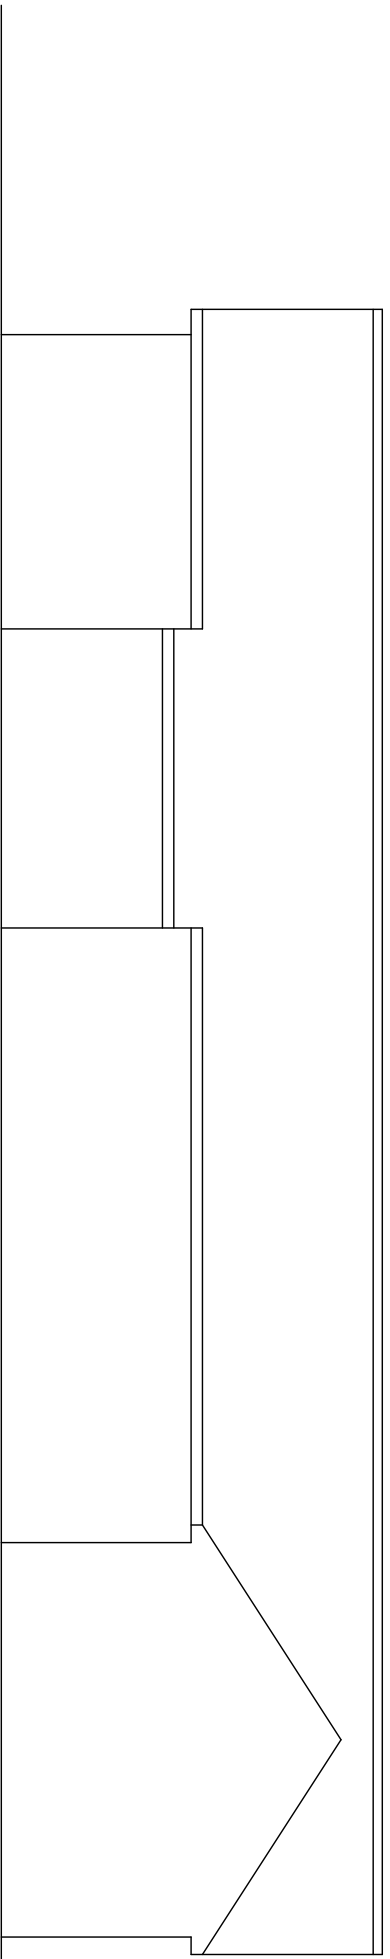


EXISTING FRONT ELEVATION

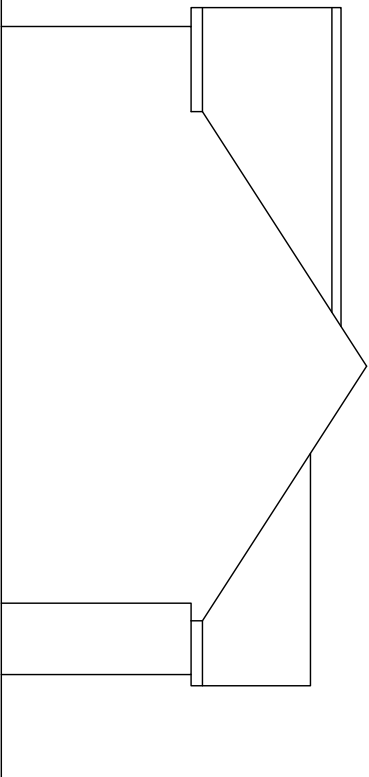


EXISTING SIDE ELEVATION

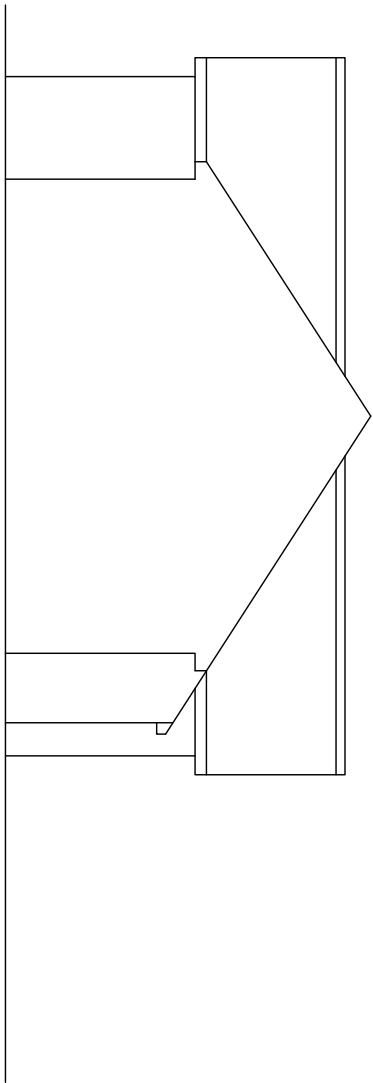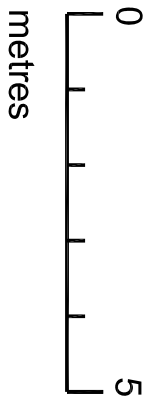

EXISTING SIDE ELEVATION

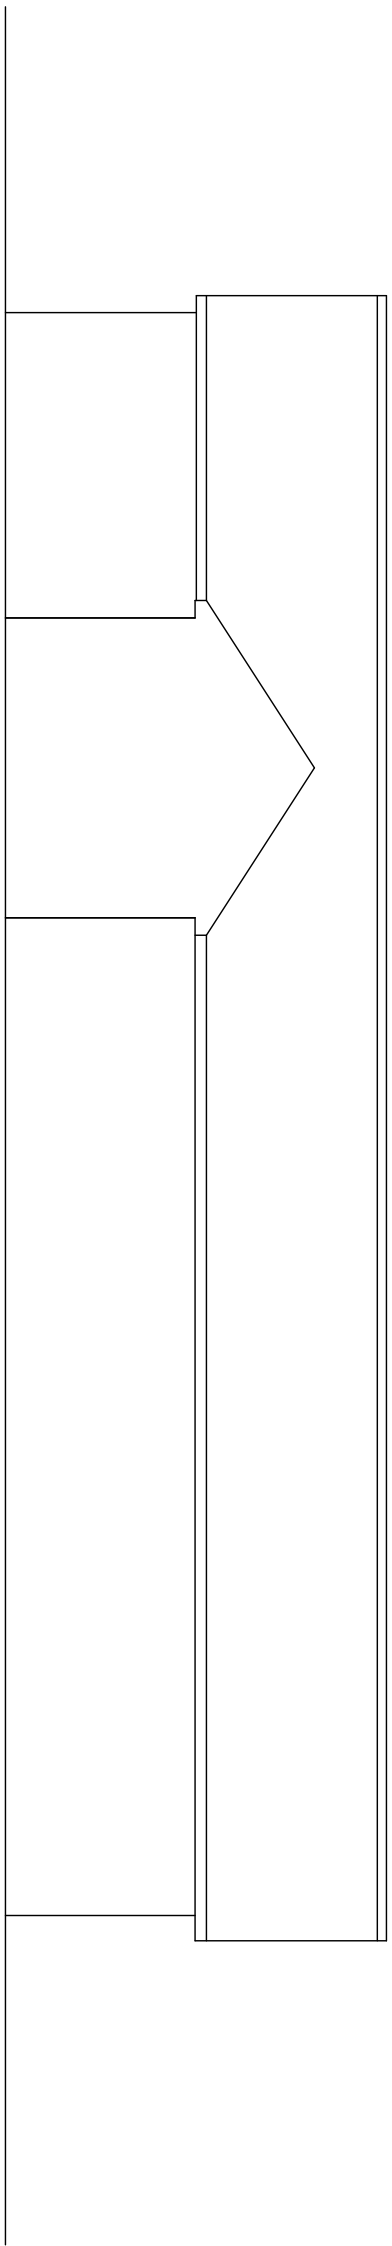

EXISTING REAR ELEVATION

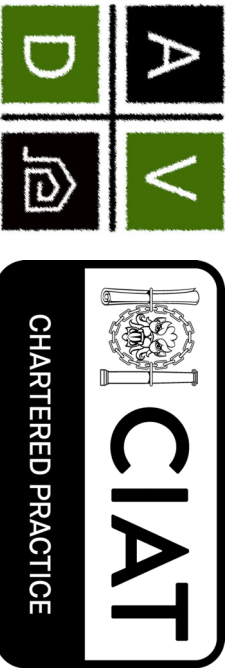

ArchitecturalVistadesigns Ltd
at: The Paddock, 118 Paddock Way, Hindley, Lasis, LE10 0BZ
m: 0785 458 2584 t: 01455 698 839

w: www.architecturalvistadesigns.co.uk

e: studio@architecturalvistadesigns.co.uk

Client: Stacy Clement

Dwg: Existing Plans

Project: Proposed Replacement Dwelling at No.
2 Peckleton Road, Kirkby Malory LE3 7QH

Scale: 1:100 @ A1

Date: 01.05.2025

Dwg No.

AVD-870-PRK-PL06

Rev.

-

Dwg Status: PLANNING

Drawn By: map