



- 1. Drawings copyright of © Architectural Vistadesigns Ltd
- 2. Drawings not to be used without written consent.
- 3. Planning drawings should not be used for the purpose of construction or working drawings
- 4. All dimensions must be checked and verified on site before commencing works
- 5. All dimensions must be checked and verified on site before commencing works
- 6. OS data may have been used for the purpose of a Planning submission.

Revisions		
Rev.	Date	Comments



**Architectural Vistadesigns Ltd**  
 a: The Padlock, 119 Padlock Way, Hindley, Lanes, LE10 0BZ  
 m: 0785 459 2584 t: 01455 698 839  
 w: www.architecturalvistadesigns.co.uk  
 e: studio@architecturalvistadesigns.co.uk

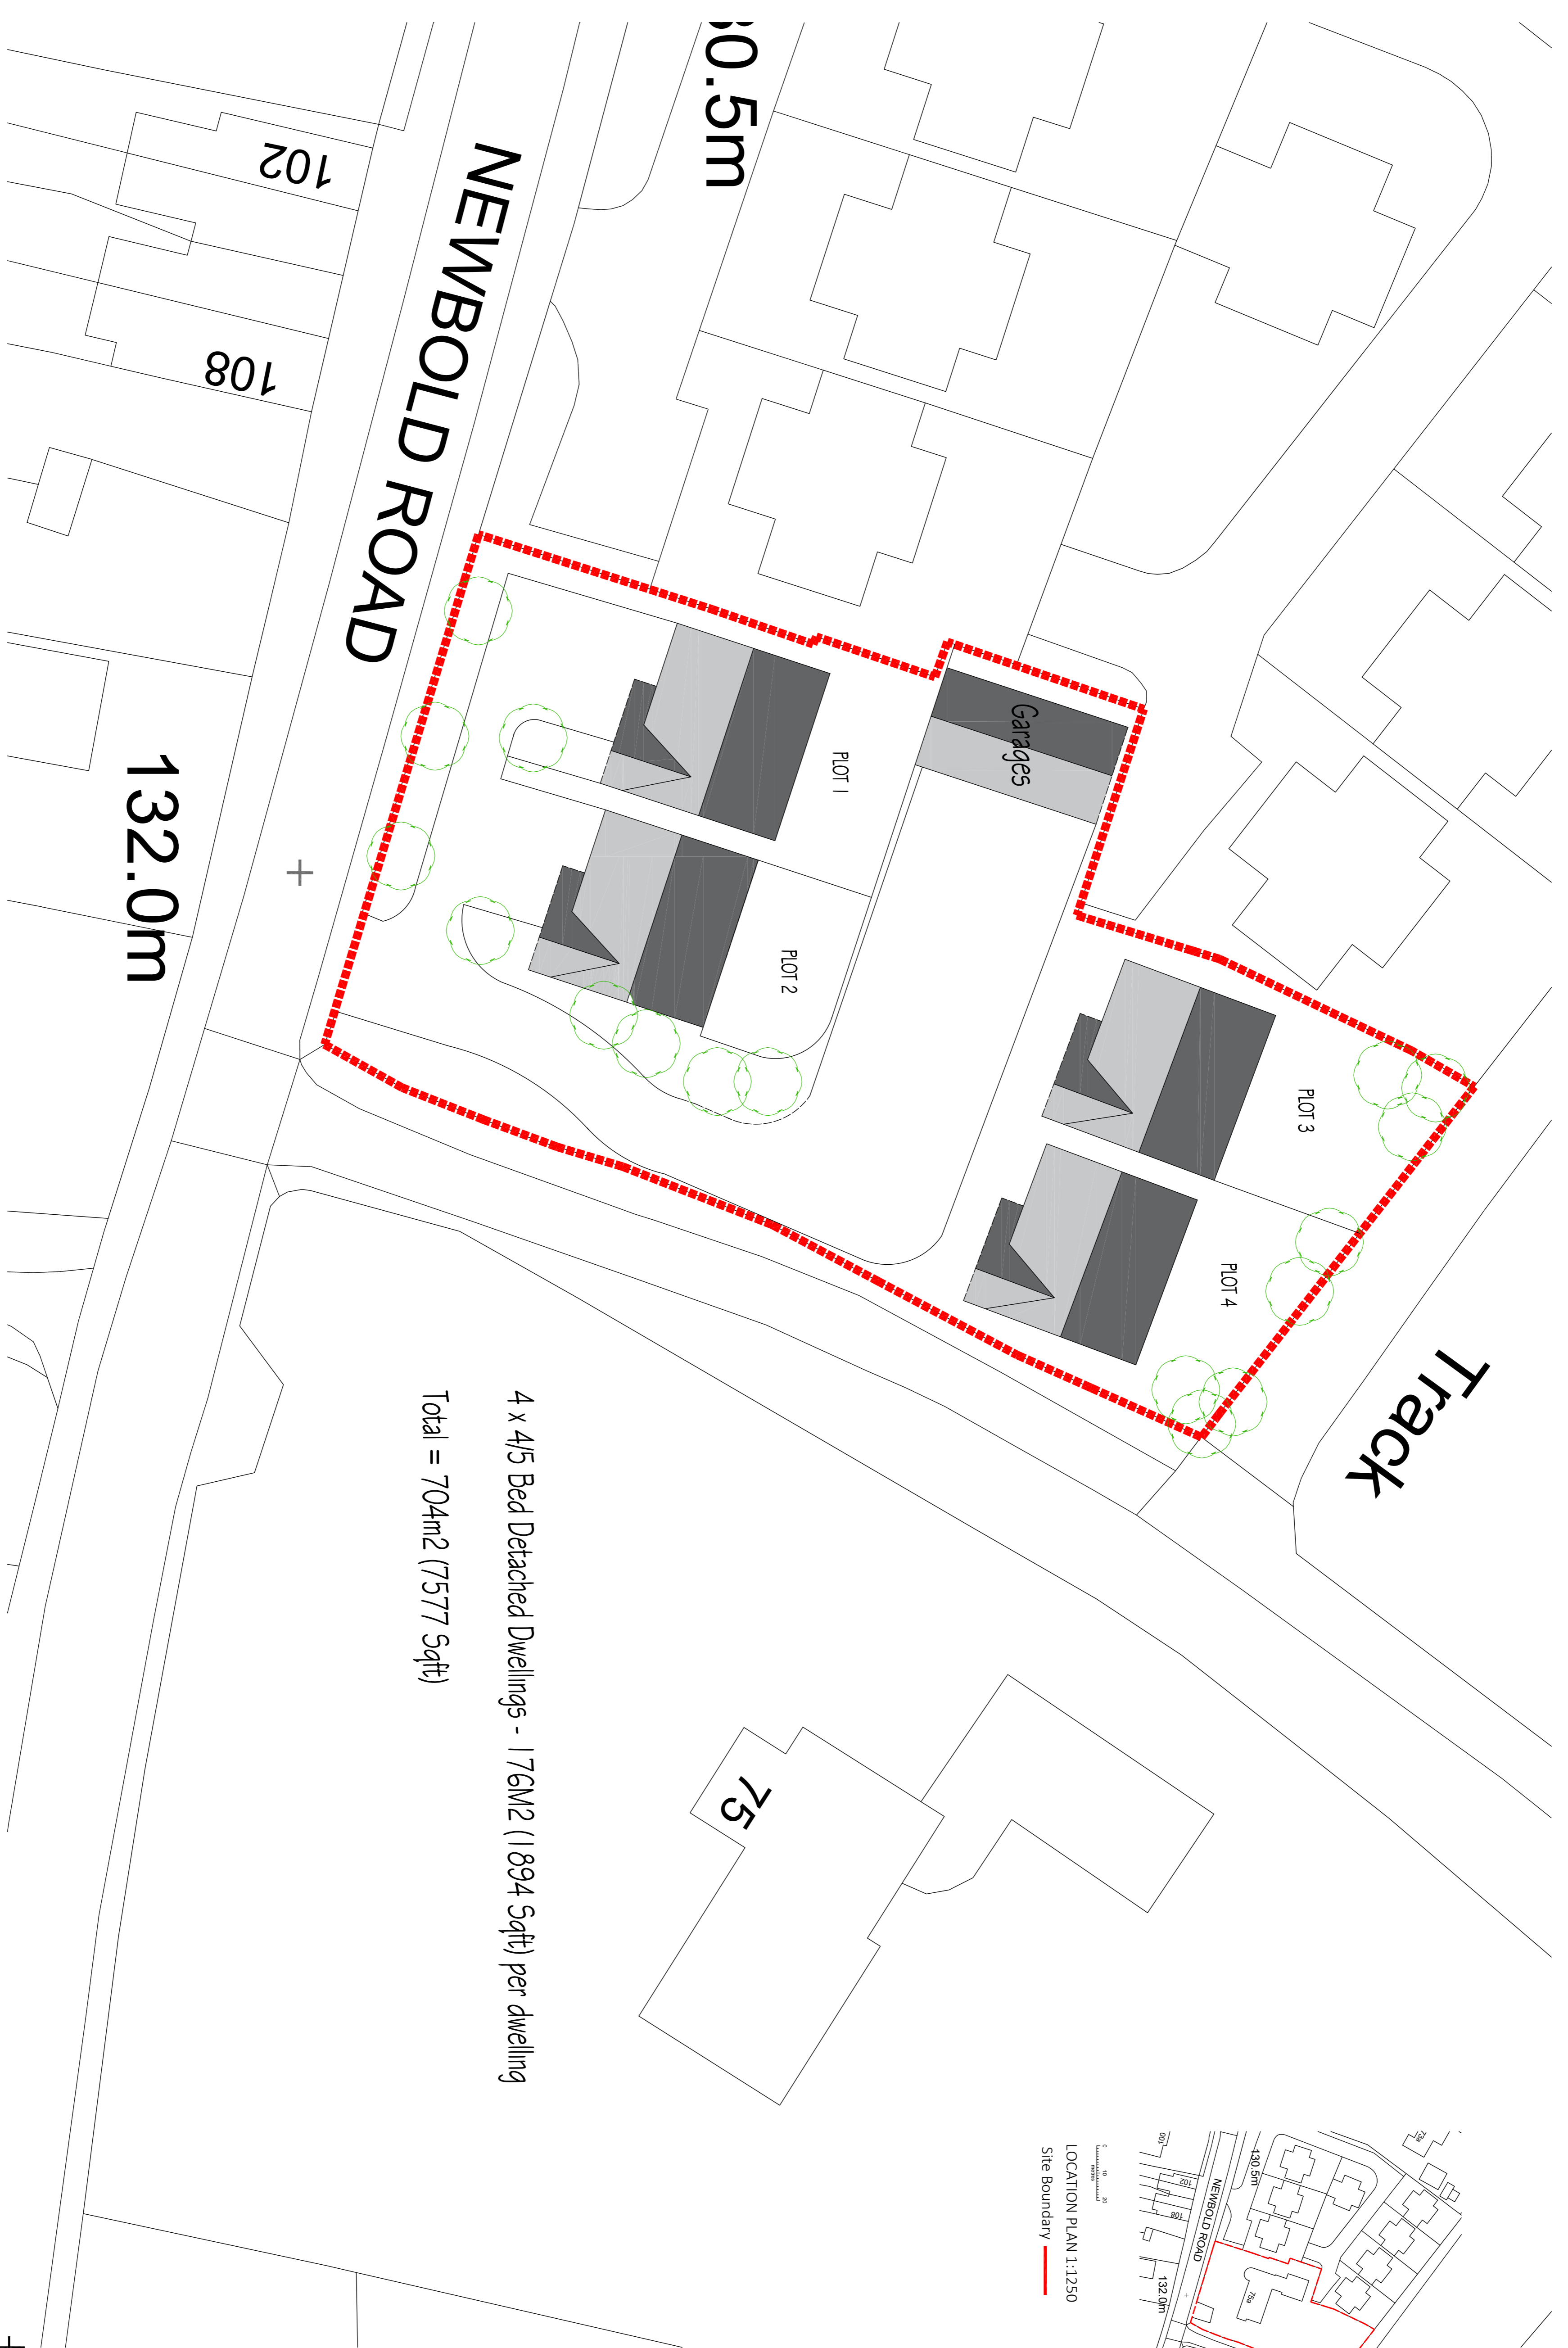

**CIAT**  
CHARTERED PRACTICE

**N**  
NORTH

Client: Liam O'Halloran  
 Dwg Status: FEASIBILITY  
 Dwg: Site Plan - Option 1

Project: Proposed 4 No. Dwellings on land at  
 No. 75A Newbold Road, Barstone CV13 0DT  
 Scale: 1:200 & 1:1250 @ A1  
 Date: 14.11.2025  
 Drawn By: map  
 Dwg No. AVD-NRB-FE01

Project: Proposed 4 No. Dwellings on land at  
 No. 75A Newbold Road, Barstone CV13 0DT  
 Scale: 1:200 & 1:1250 @ A1  
 Date: 14.11.2025  
 Drawn By: map  
 Dwg No. AVD-NRB-FE01