



**PROPOSED REAR ELEVATION**

SCALE 1:100

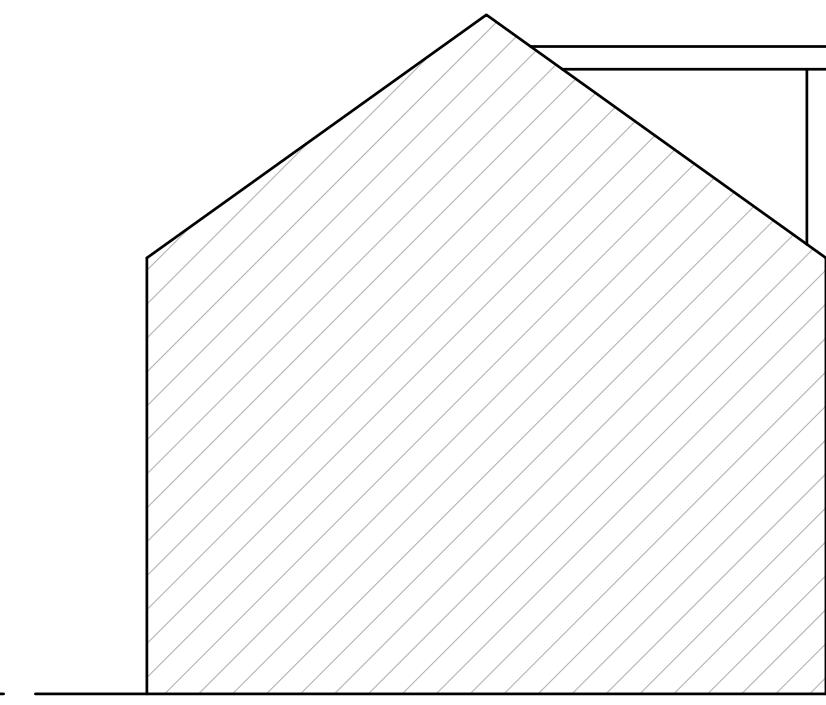


**PROPOSED SIDE ELEVATION**

SCALE 1:100

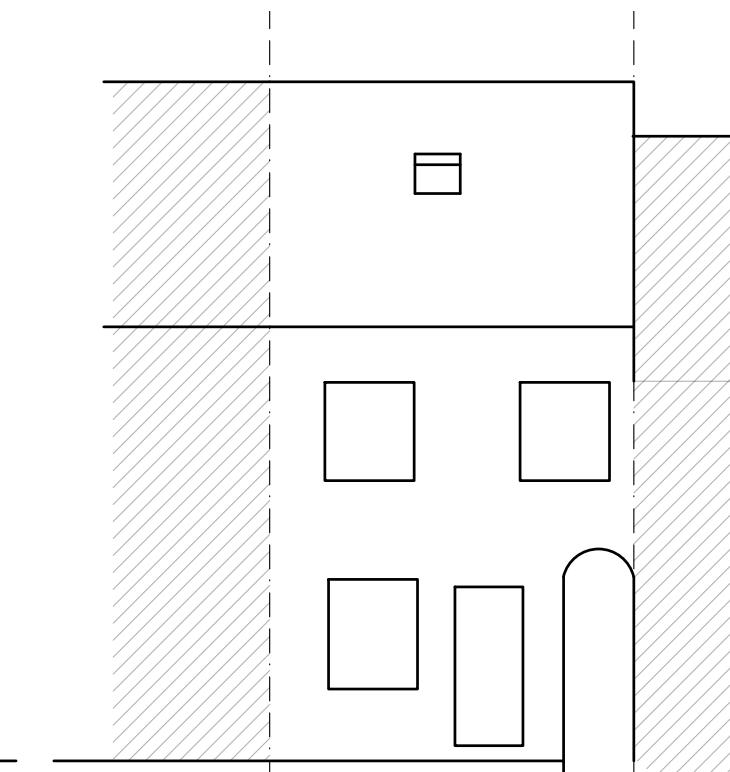

**PROPOSED FRONT ELEVATION**

SCALE 1:100

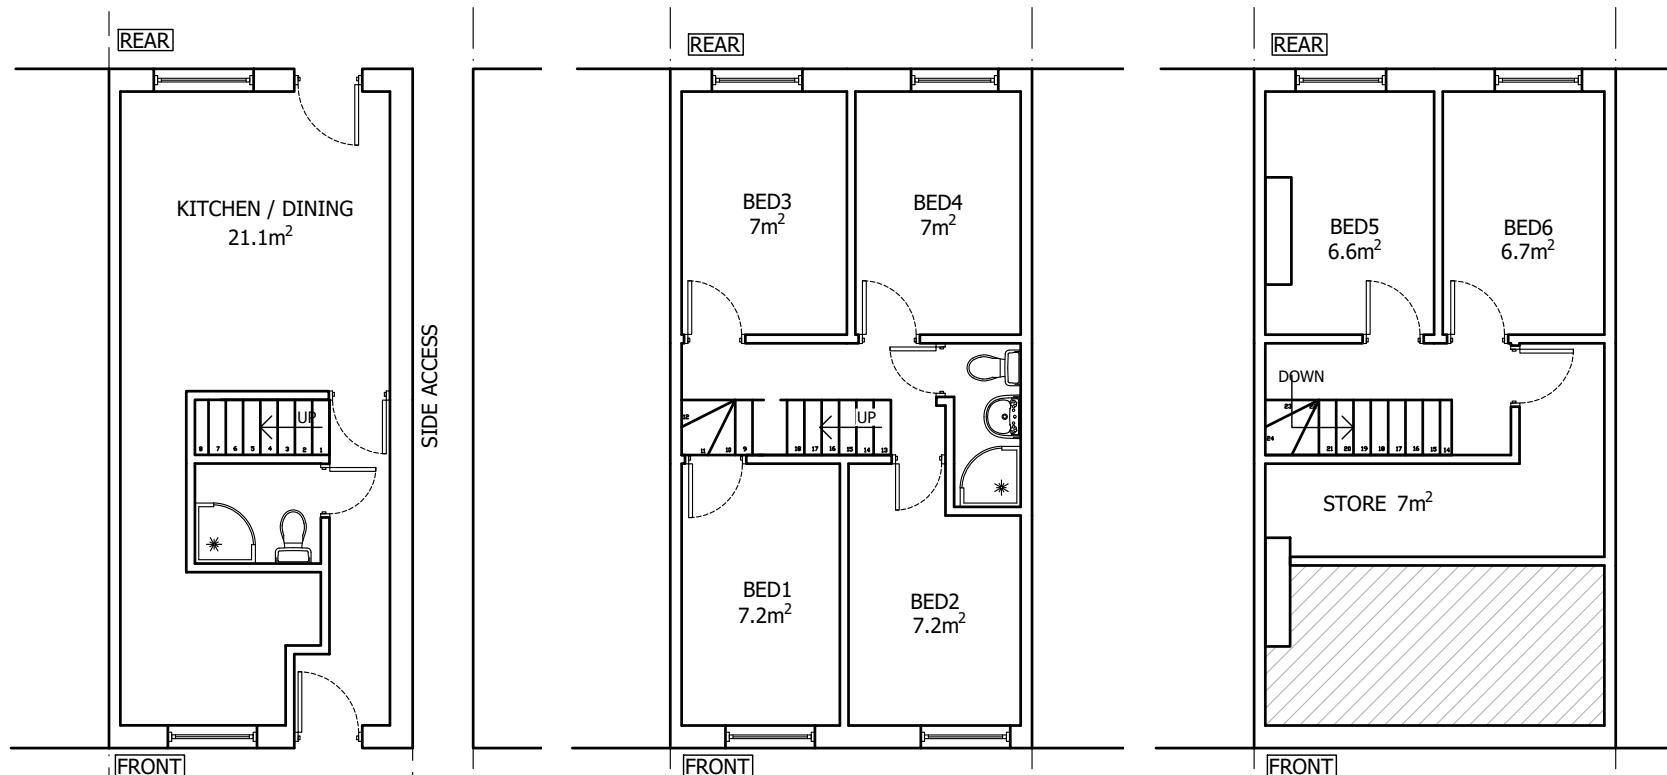

**PROPOSED GROUND FLOOR PLAN**

SCALE 1:100

**PROPOSED FIRST FLOOR PLAN**

SCALE 1:100

**PROPOSED SECOND FLOOR PLAN**

SCALE 1:100

0 1m 2m  
(Scale 1:50)

0 1m 2m  
(Scale 1:100)

0 2m 4m  
(Scale 1:200)

0 5m 10m  
(Scale 1:500)

0 25m 50m  
(Scale 1:1250)

Iss	Revision	Date
 <b>UDDIN DESIGN</b> BESPOKE BUILDING PLANNING		
3 Monway Building, Holyhead Road Wednesbury, West Midlands WS10 7PY		
Tel: 07958 773443		
Email: info@uddindesign.co.uk		
Client	19 Druid Street Hinckley Leicestershire LE10 1QG	
Project	Change of use from dwelling house use class C3 to 6 bed HMO (FOR 6 PERSONS) use class C4	
Scale: 1:100(UNO)@A3	Date: 14/03/25	
Drawn: SU	Paper Size: A3	
Drawing Number:	25/106/P02	Revision