
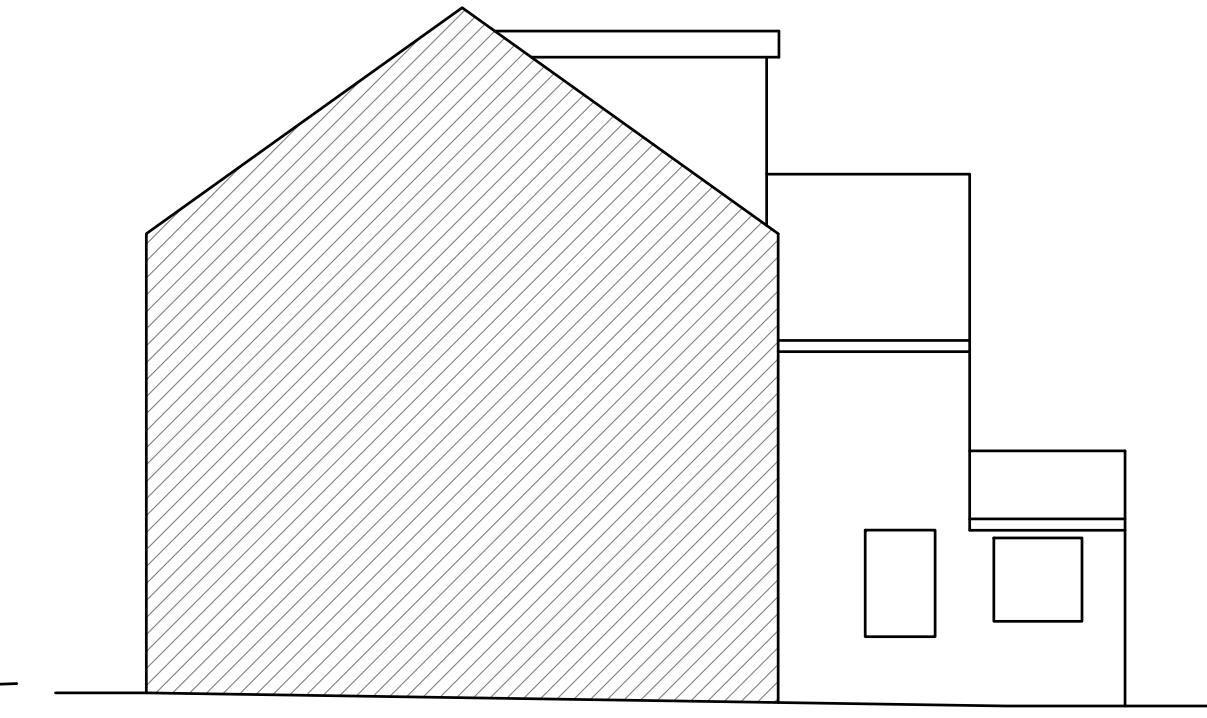
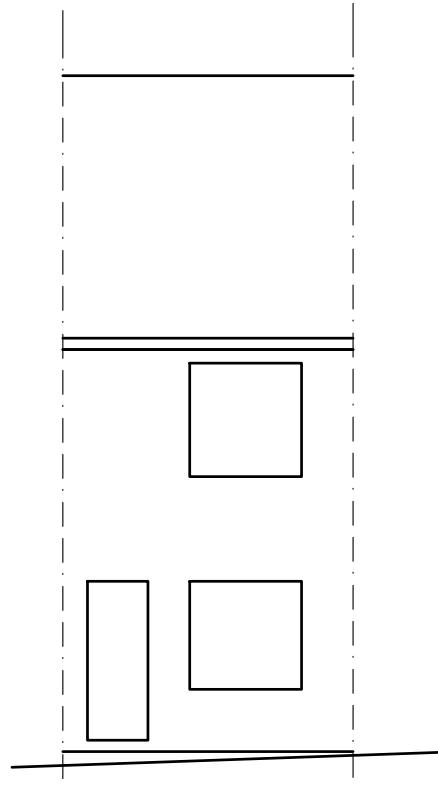


PROPOSED LOFT FLOOR PLAN

SCALE 1:100

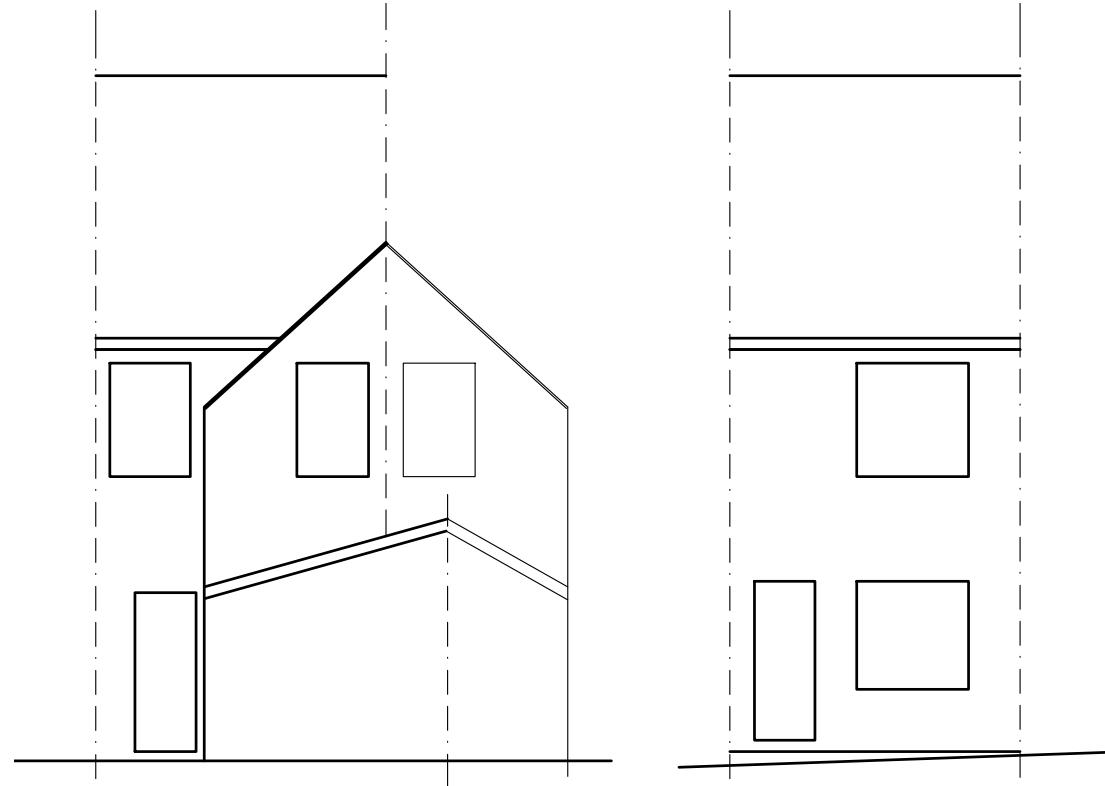

0 1m 2m
(Scale 1:100)

Iss	Revision	Date
UDDIN DESIGN		
BESPOKE BUILDING PLANNING		
3 Monway Building, Holyhead Road		
Wednesbury, West Midlands WS10 7PY		
Tel: 07958 773443		
Email: info@uddindesign.co.uk		
Client		
56 Lower Bond Street		
Hinckley		
LE10 1QU		
Project		
Change of use from use class C3		
(dwelling house) to use class C4		
(6 bed HMO for 6 persons)		
Scale: 1:100(UNO)@A3 Date: 03/02/25		
Drawn: SU Paper Size: A3		
Drawing Number: 25/107/P02		Revision