


PROPOSED GROUND FLOOR PLAN
GROSS INTERNAL FLOOR AREA - 175m2

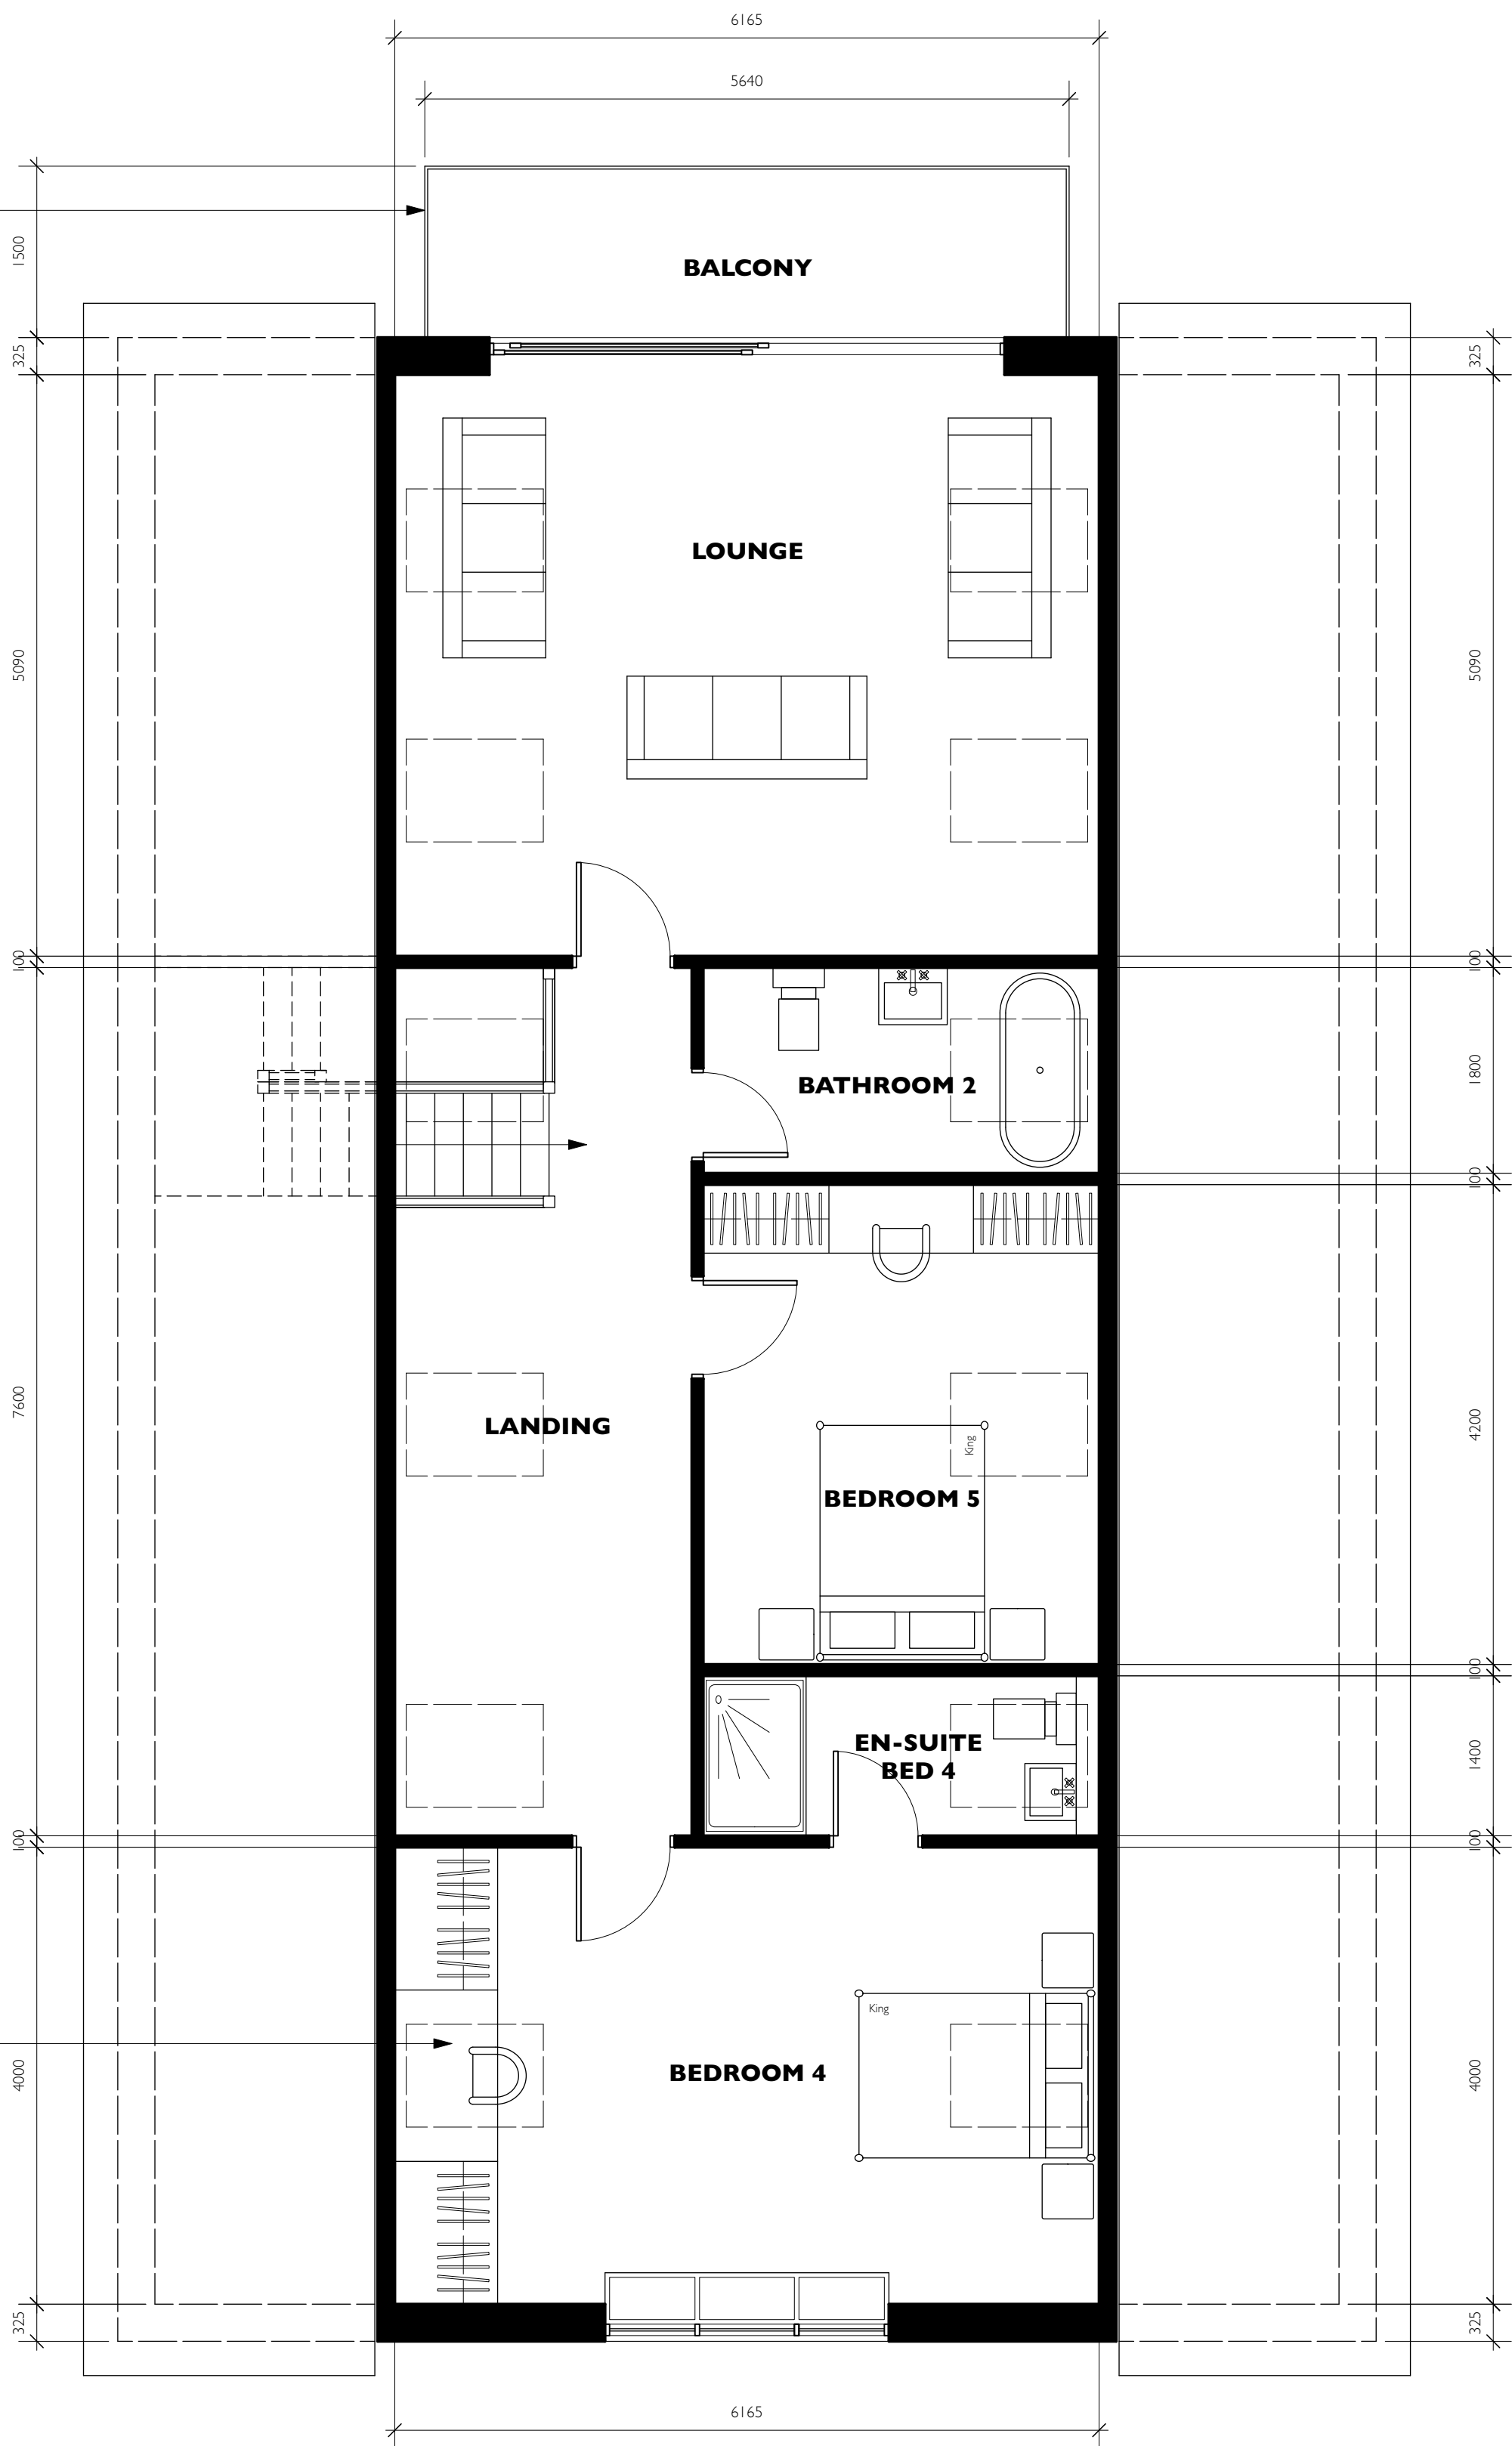

PROPOSED FIRST FLOOR PLAN
GROSS INTERNAL FLOOR AREA - 104m2

REVISIONS	REVA 1/14/04/2025 OAK FRAMING REMOVED, BALCONY REVISED		
DRAWING TITLE	PROPOSED FLOOR PLANS		
PROJECT TITLE	REPLACEMENT DWELLING PIPPIN COTTAGE LEICESTER LANE DESFORD LE99JJ		
DRAWING NUMBER	21026-02A		
SCALE	A1.1:50 A3.1:100	DATE	05.05.2021
PETER THOMPSON ARCHITECTURAL SERVICES			
T 01455 284931 E MAIL@PETERTHOMPSONADT.CO.UK W PETERTHOMPSONADT.CO.UK A PROVIDENCE HOUSE 49 LEICESTER RD BROUGHTON ASTLEY LEICESTERSHIRE LE9 6QE			
Figured dimensions must be taken in preference to scaled dimensions and any discrepancies or errors are to be referred to PTDAT Contractors, sub-contractors and suppliers must verify all dimensions on site before commencing work or producing any workshop drawings. Copyright Reserved			
0 1m 2m 3m 4m 5m			