

0 1 2 3 4 5 M

SCALE 1:100@A3


# BUILDING 3

General notes:


1. Contractor to check all dimensions on site prior to production of any shop drawings, fabrication and commencement on site.
2. Drawings to be read in conjunction with full set of drawings, schedules, specifications and information from Structural Engineer and other Consultants.
3. All work to comply with current Building Regulations and all relevant regulations.
4. Contractor to refer all discrepancies to Architect.
5. Tender documentation for costing purposes only. Unless marked 'For Construction' drawings should not be used for construction.
6. All building materials and products to be installed to manufacturer's recommendations.

PROPOSED KEY:


- Existing fabric
- Proposed fabric

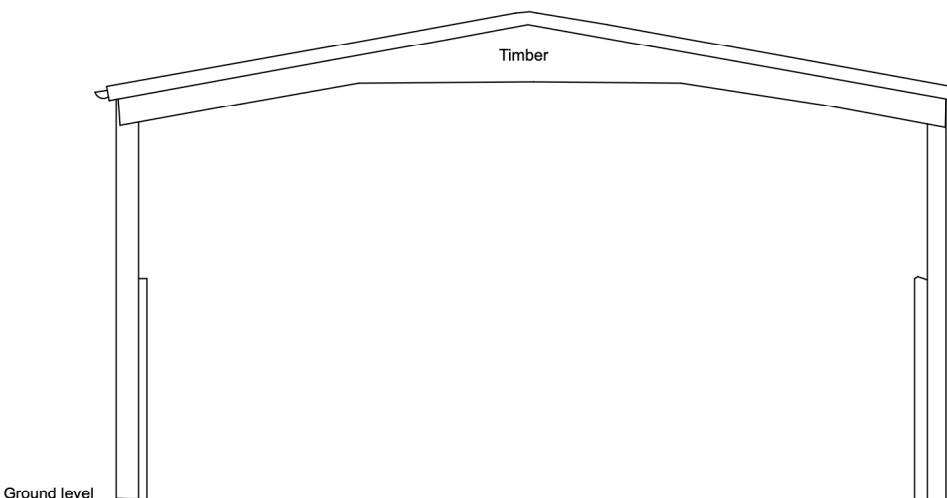

1 existing front elevation (west)

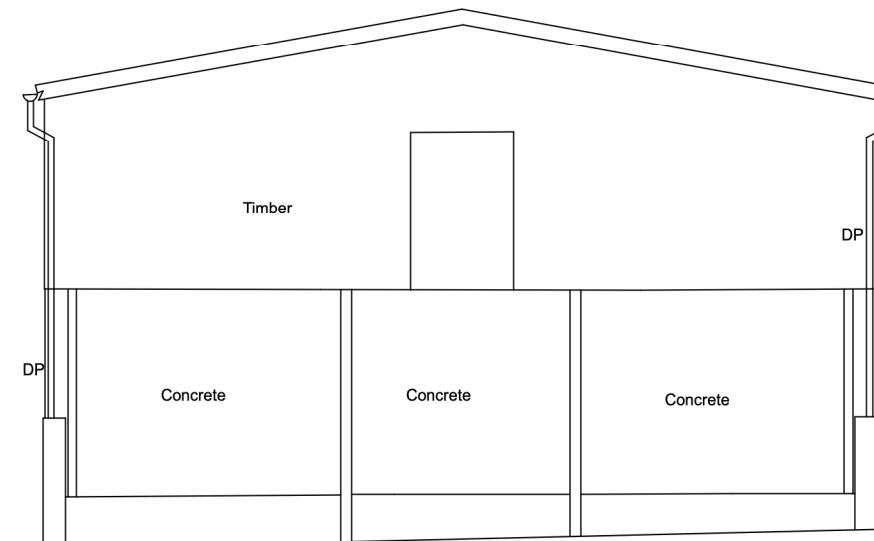


2 existing rear elevation (east)

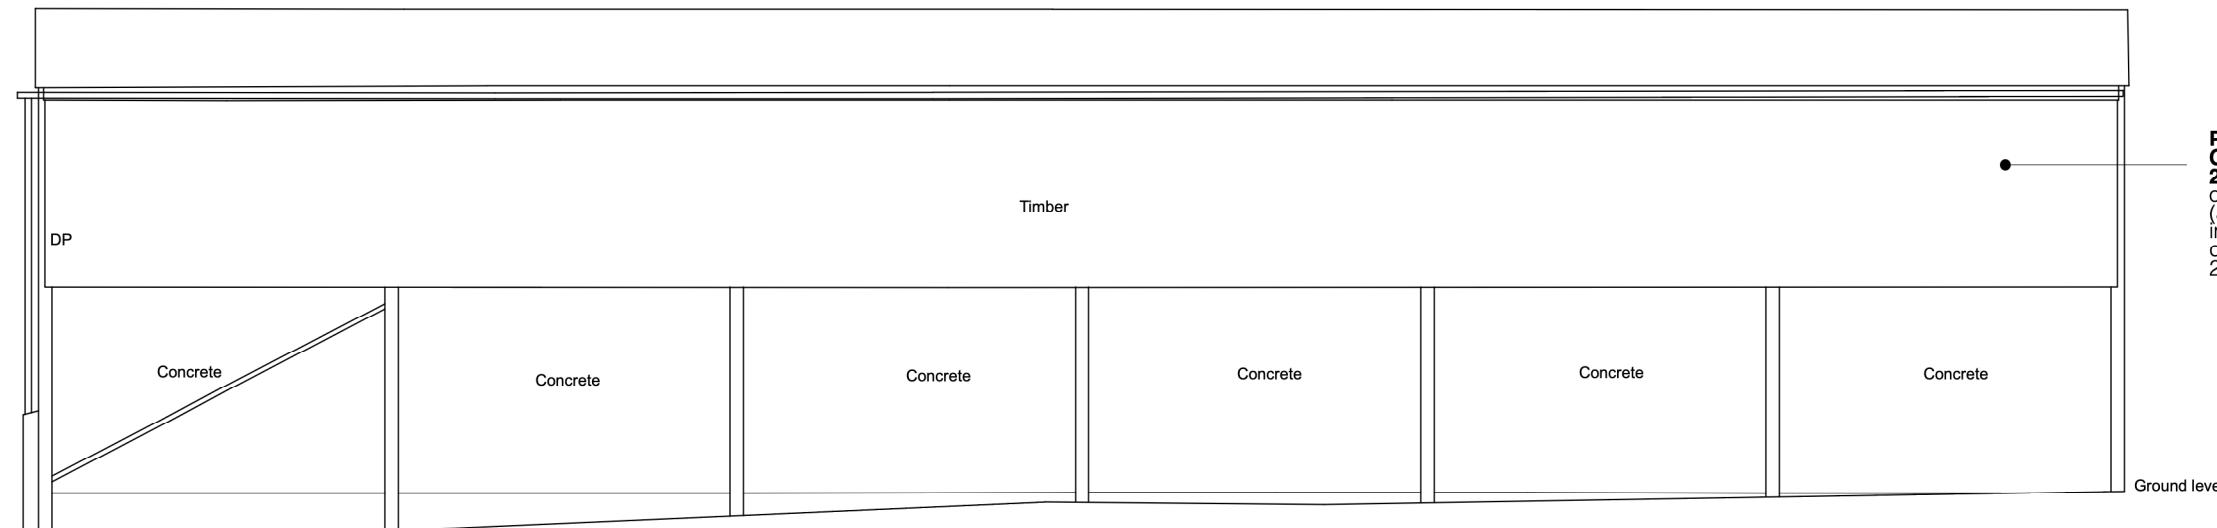

3 existing side elevation (north)

Prior approval  
**GRANTED 25 April 2025** for conversion of Building 3 (agricultural building) in 2No. C3 larger dwellinghouses. Ref: 25/00198/P3CQ.

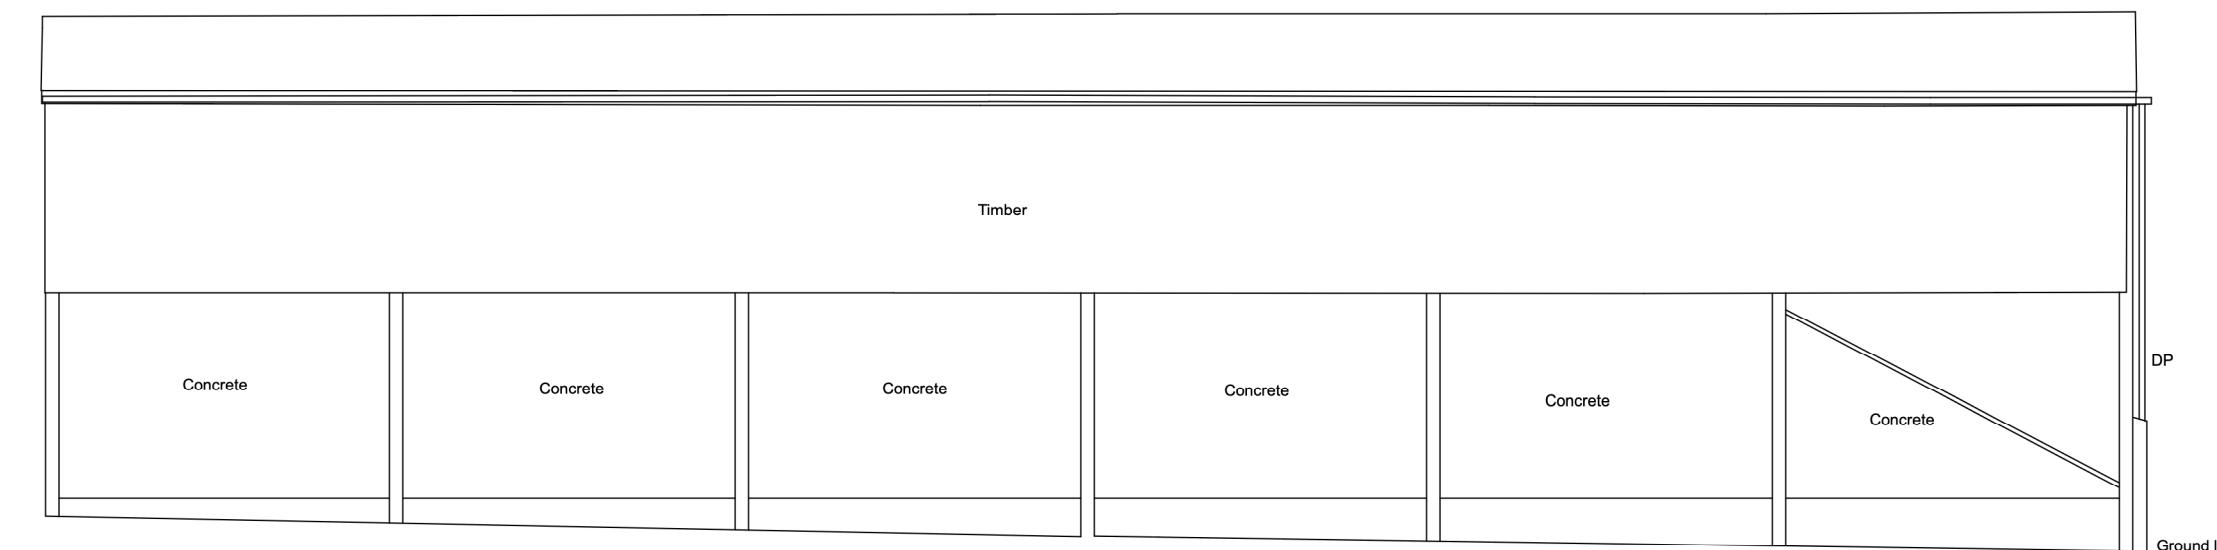

4 existing side elevation (south)

-	25.06.25	Draft issued to client
rev	date	note

## PLANNING



emma@portfolioarchitects.co.uk | www.portfolioarchitects.co.uk

project  
RED HOUSE FARM  
RATCLIFFE CULEY  
ATHERSTONE  
CV9 3NY

drawing  
BUILDING 3 - EXISTING ELEVATIONS

THE COPYRIGHT OF THIS DRAWING AND DESIGN IS VESTED IN THE ARCHITECT AND MUST NOT BE COPIED OR REPRODUCED WITHOUT WRITTEN CONSENT. ALL DIMENSIONS GIVEN ARE TO BE VERIFIED ON SITE BY THE RESPONSIBLE CONTRACTOR. DO NOT SCALE DIMENSIONS FROM THIS DRAWING UNLESS FOR PLANNING APPLICATION PURPOSES.

scale 1:100@A3 dwg no 240-311 rev -