

0 1 2 3 4 5 M

SCALE 1:100@ A3



BUILDING 4

General notes:

1. Contractor to check all dimensions on site prior to production of any shop drawings, fabrication and commencement on site.
2. Drawings to be read in conjunction with full set of drawings, schedules, specifications and information from Structural Engineer and other Consultants.
3. All work to comply with current Building Regulations and all relevant regulations.
4. Contractor to refer all discrepancies to Architect.
5. Tender documentation for costing purposes only. Unless marked 'For Construction' drawings should not be used for construction.
6. All building materials and products to be installed to manufacturer's recommendations.



PROPOSED KEY:

- Existing fabric
- Proposed fabric

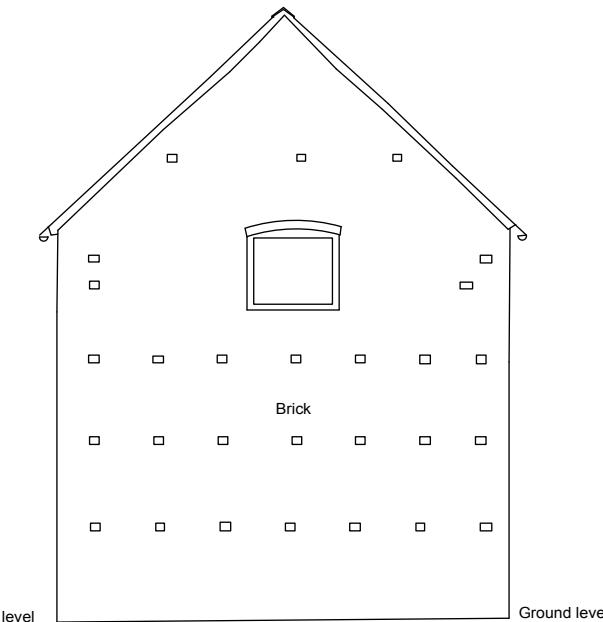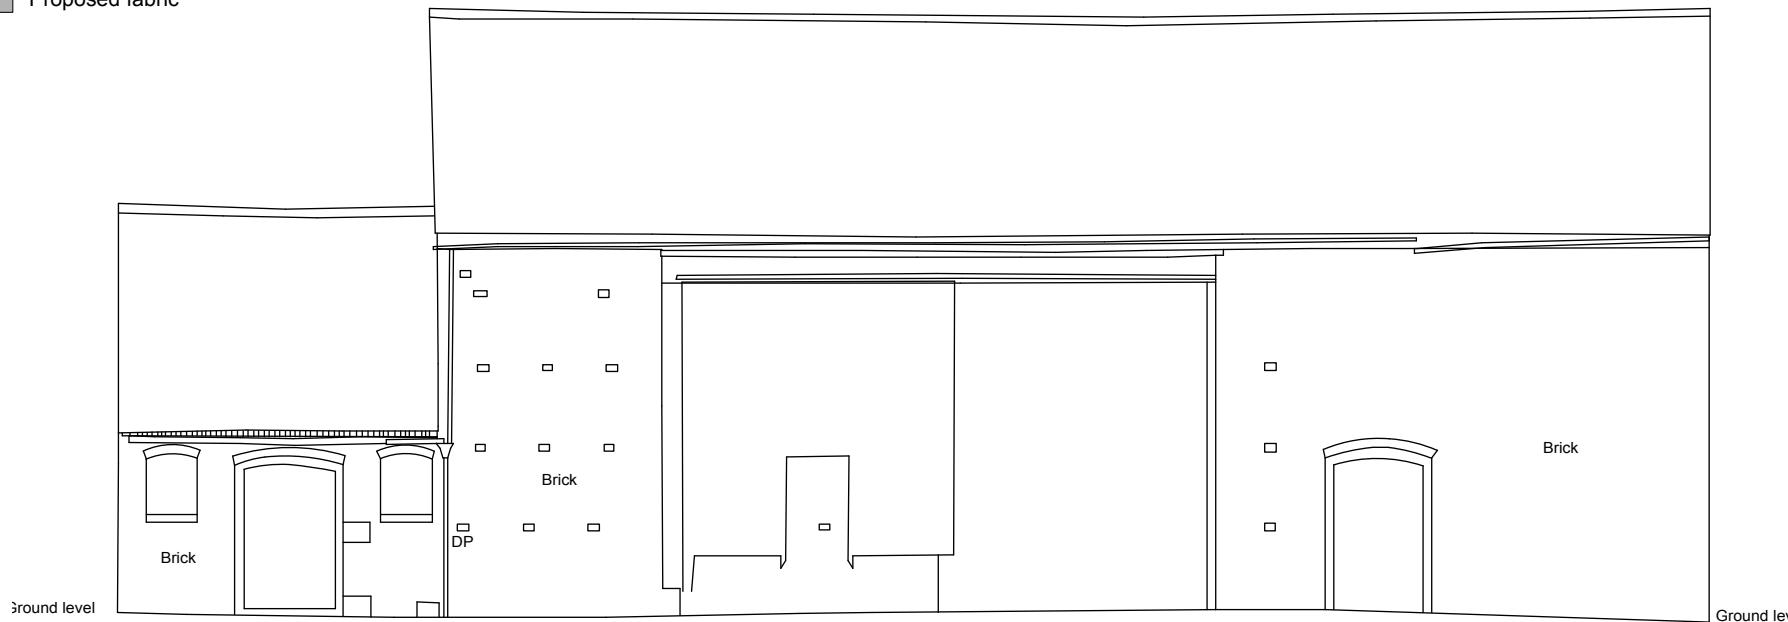

1 existing front elevation (south)

Prior approval GRANTED 25 April 2025 for conversion of Building 4 (agricultural building) to a C3 larger dwellinghouse and associated building operations. Ref: 25/00198/P3CQ.

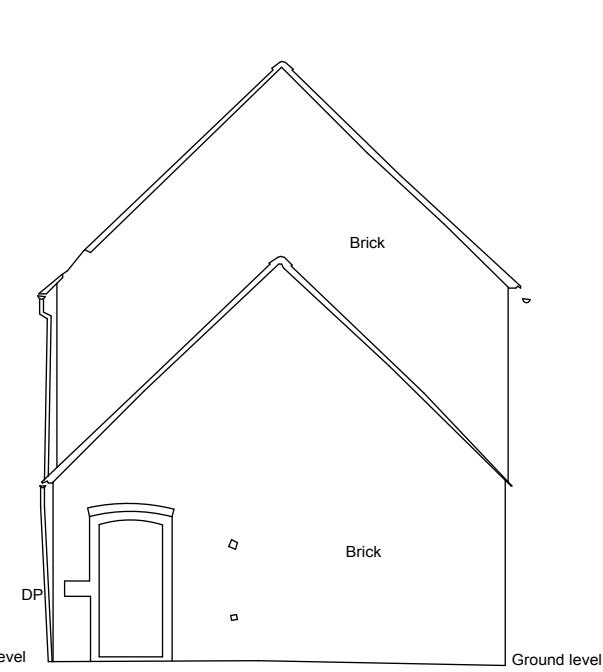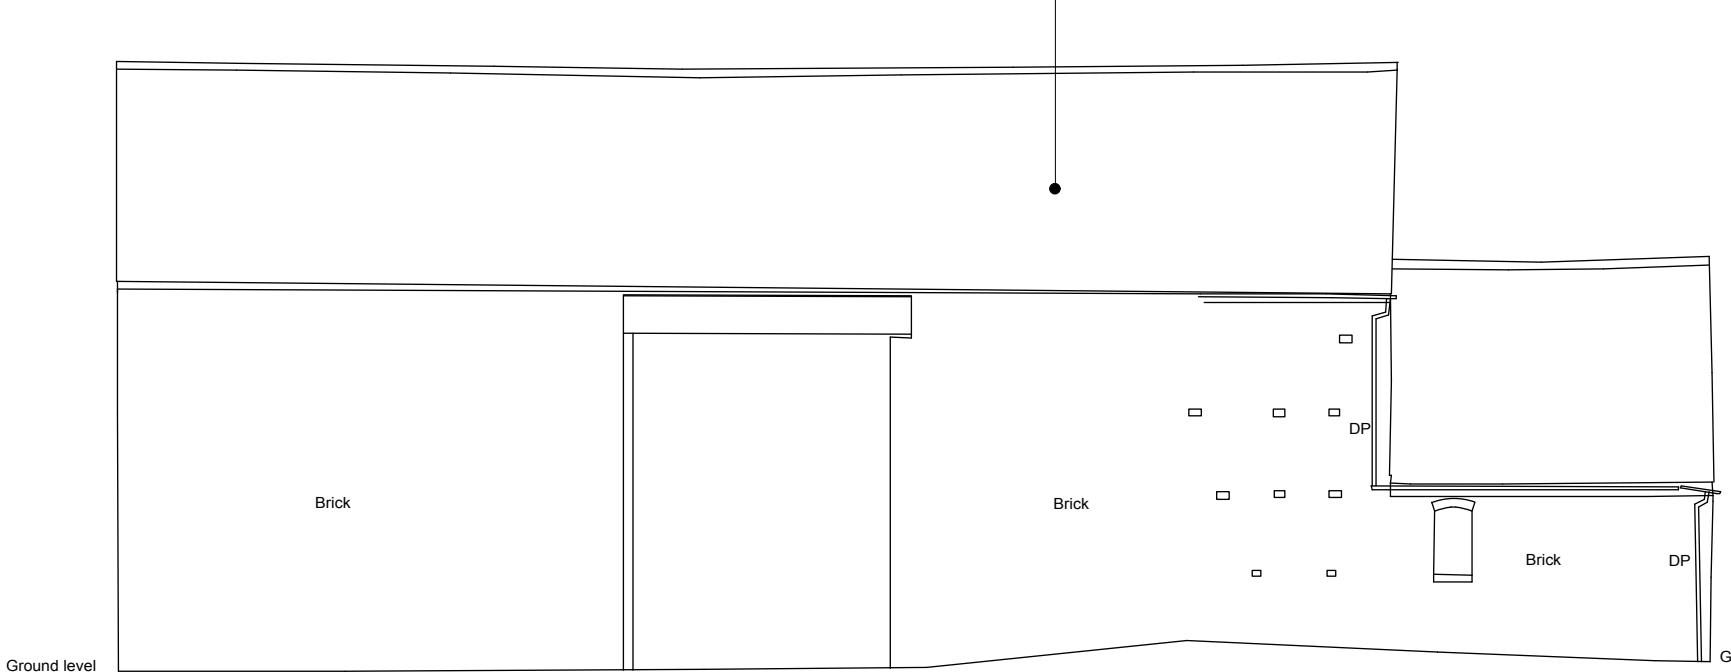

3 existing rear elevation (north)

4 existing side elevation (west)

- 15.10.25 Issued to Planning Consultant
- 25.06.25 Draft issued to client

rev date note

PLANNING

 PORTFOLIO ARCHITECTS
emma@portfolioarchitects.co.uk | www.portfolioarchitects.co.uk

project
RED HOUSE FARM
RATCLIFFE CULEY
ATHERSTONE
CV9 3NY

drawing
BUILDING 4 - EXISTING ELEVATIONS

THE COPYRIGHT OF THIS DRAWING AND DESIGN IS VESTED IN THE ARCHITECT AND
MUST NOT BE COPIED OR REPRODUCED WITHOUT WRITTEN CONSENT. ALL DIMENSIONS
GIVEN ARE TO BE VERIFIED ON SITE BY THE RESPONSIBLE CONTRACTOR. DO NOT SCALE
DIMENSIONS FROM THIS DRAWING UNLESS FOR PLANNING APPLICATION PURPOSES.

scale 1:100@A3 dwg no 240-313 rev -