


# BUILDING 7

0 1 2 3 4 5 M


SCALE 1:100 @ A3

General notes:


1. Contractor to check all dimensions on site prior to production of any shop drawings, fabrication and commencement on site.
2. Drawings to be read in conjunction with full set of drawings, schedules, specifications and information from Structural Engineer and other Consultants.
3. All work to comply with current Building Regulations and all relevant regulations.
4. Contractor to refer all discrepancies to Architect.
5. Tender documentation for costing purposes only. Unless marked 'For Construction' drawings should not be used for construction.
6. All building materials and products to be installed to manufacturer's recommendations.

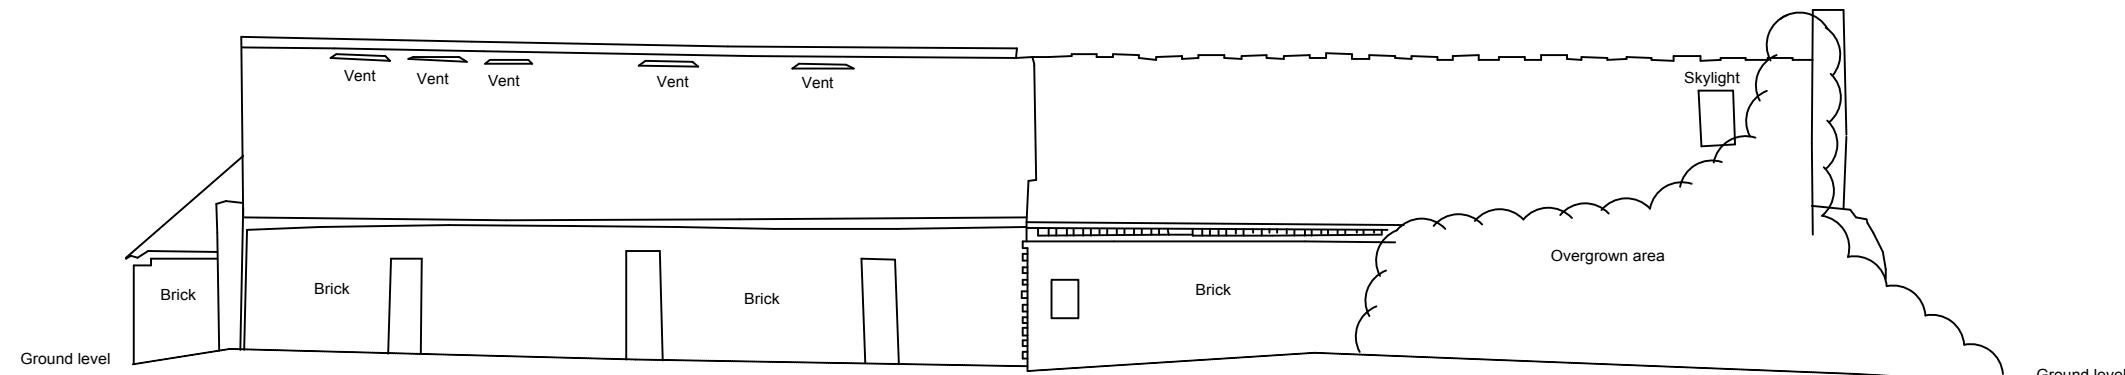


1 existing rear elevation (south west)

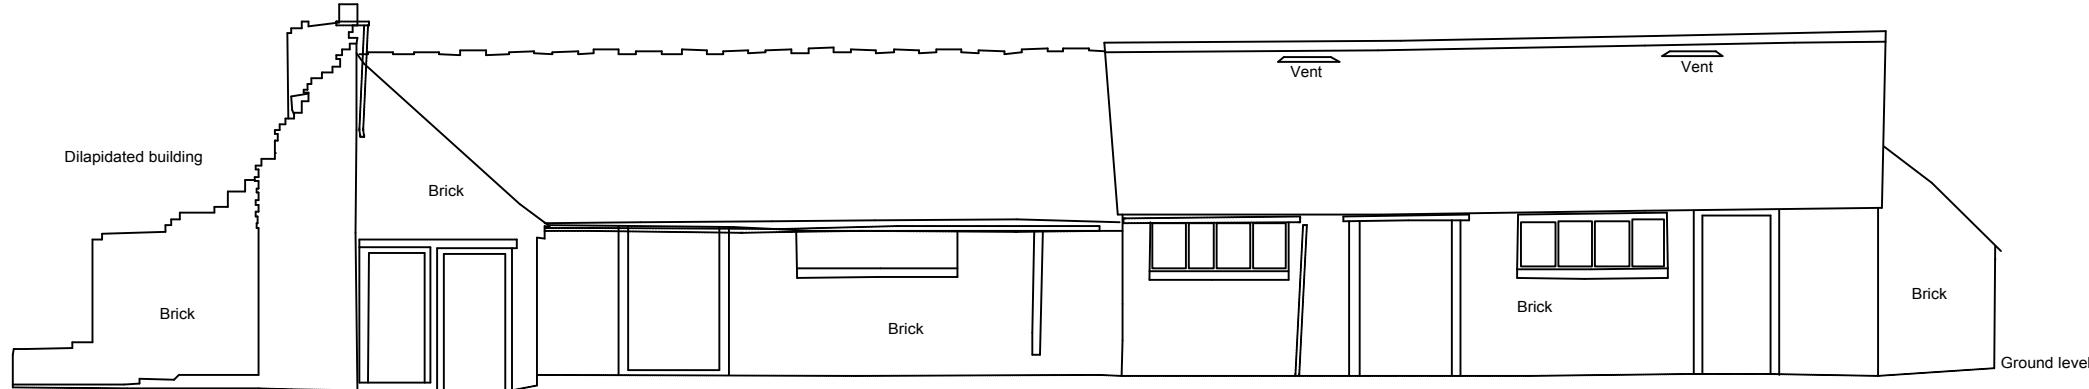


2 existing front elevation (north east - facing courtyard)

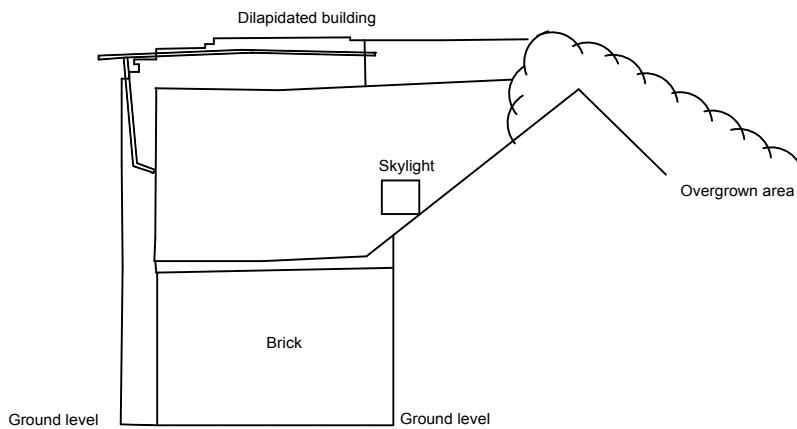

3 existing side elevation (north east)

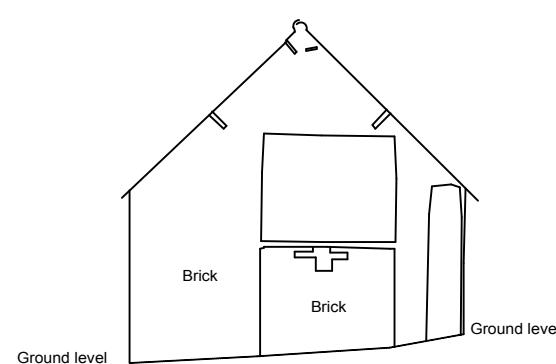

4 existing side elevation (north east)

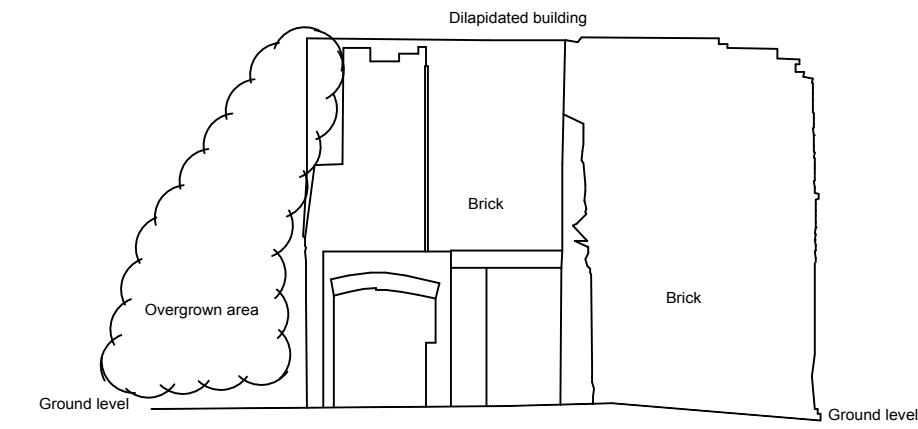

5 existing side elevation (south east)

-	15.10.25	Issued to Planning Consultant
-	25.06.25	Draft issued to client

rev date note

PLANNING



project  
RED HOUSE FARM  
RATCLIFFE CULEY  
ATHERSTONE  
CV9 3NY

drawing  
BUILDING 7 -  
EXISTING ELEVATIONS

THE COPYRIGHT OF THIS DRAWING AND DESIGN IS VESTED IN THE ARCHITECT AND  
MUST NOT BE COPIED OR REPRODUCED WITHOUT WRITTEN CONSENT. ALL DIMENSIONS  
GIVEN ARE TO BE VERIFIED ON SITE BY THE RESPONSIBLE CONTRACTOR. DO NOT SCALE  
DIMENSIONS FROM THIS DRAWING UNLESS FOR PLANNING APPLICATION PURPOSES.

scale 1:100@A3 dwg no 240-319 rev -