


0 1 2 3 4 5 M


SCALE 1:100 @ A3

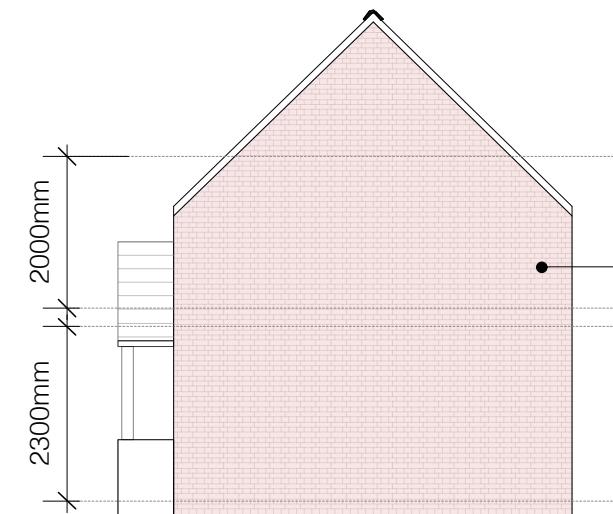

1 proposed side elevation (south east)



2 proposed rear elevation (north east)

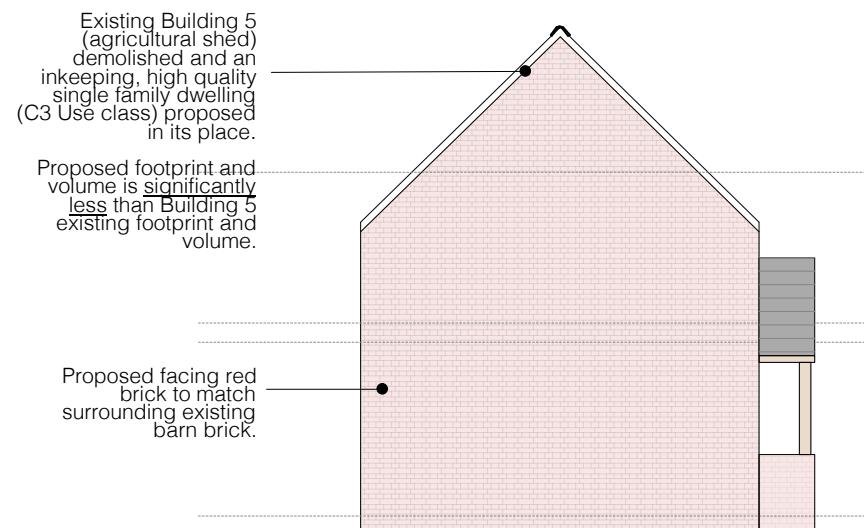

3 proposed side elevation (north west)



4 proposed front elevation (south west)

Proposed tiled roof to match surrounding barn roofs.

Proposed facing red brick to match surrounding existing barn brick.

Proposed double glazed high quality timber / aluminium windows.

Proposed conservation style rooflights.

Proposed facing red brick to match surrounding existing barn brick.

General notes:

1. Contractor to check all dimensions on site prior to production of any shop drawings, fabrication and commencement on site.

2. Drawings to be read in conjunction with full set of drawings, schedules, specifications and information from Structural Engineer and other Consultants.

3. All work to comply with current Building Regulations and all relevant regulations.

4. Contractor to refer all discrepancies to Architect.

5. Tender documentation for costing purposes only. Unless marked 'For Construction' drawings should not be used for construction.

6. All building materials and products to be installed to manufacturer's recommendations.

- 15.10.25 Issued to Planning Consultant
- 26.06.25 Draft issued to client

rev date note

PLANNING

 PORTFOLIO
ARCHITECTS
emma@portfolioarchitects.co.uk | www.portfolioarchitects.co.uk

project
RED HOUSE FARM
RATCLIFFE CULEY
ATHERSTONE
CV9 3NY

drawing
HOUSE C - PROPOSED
ELEVATIONS

THE COPYRIGHT OF THIS DRAWING AND DESIGN IS VESTED IN THE ARCHITECT AND
MUST NOT BE COPIED OR REPRODUCED WITHOUT WRITTEN CONSENT. ALL DIMENSIONS
GIVEN ARE TO BE VERIFIED ON SITE BY THE RESPONSIBLE CONTRACTOR. DO NOT SCALE
DIMENSIONS FROM THIS DRAWING UNLESS FOR PLANNING APPLICATION PURPOSES.

scale 1:100@A3 dwg no 240-325 rev -