

H216-13 Housetype GIA's | 136.3m² (3-storey) & 108.4m² (2-storey)


THIS DRAWING IS COPYRIGHT

COMPUTERISED INFORMATION IS NOT TO BE ADDED TO OR ALTERED WITHOUT THE EXPRESS PERMISSION OF JS+P ARCHITECTURE


Rev A - 02.05.07 - CS - Revised to planners comments




BUTT LANE CLOSE ELEVATION

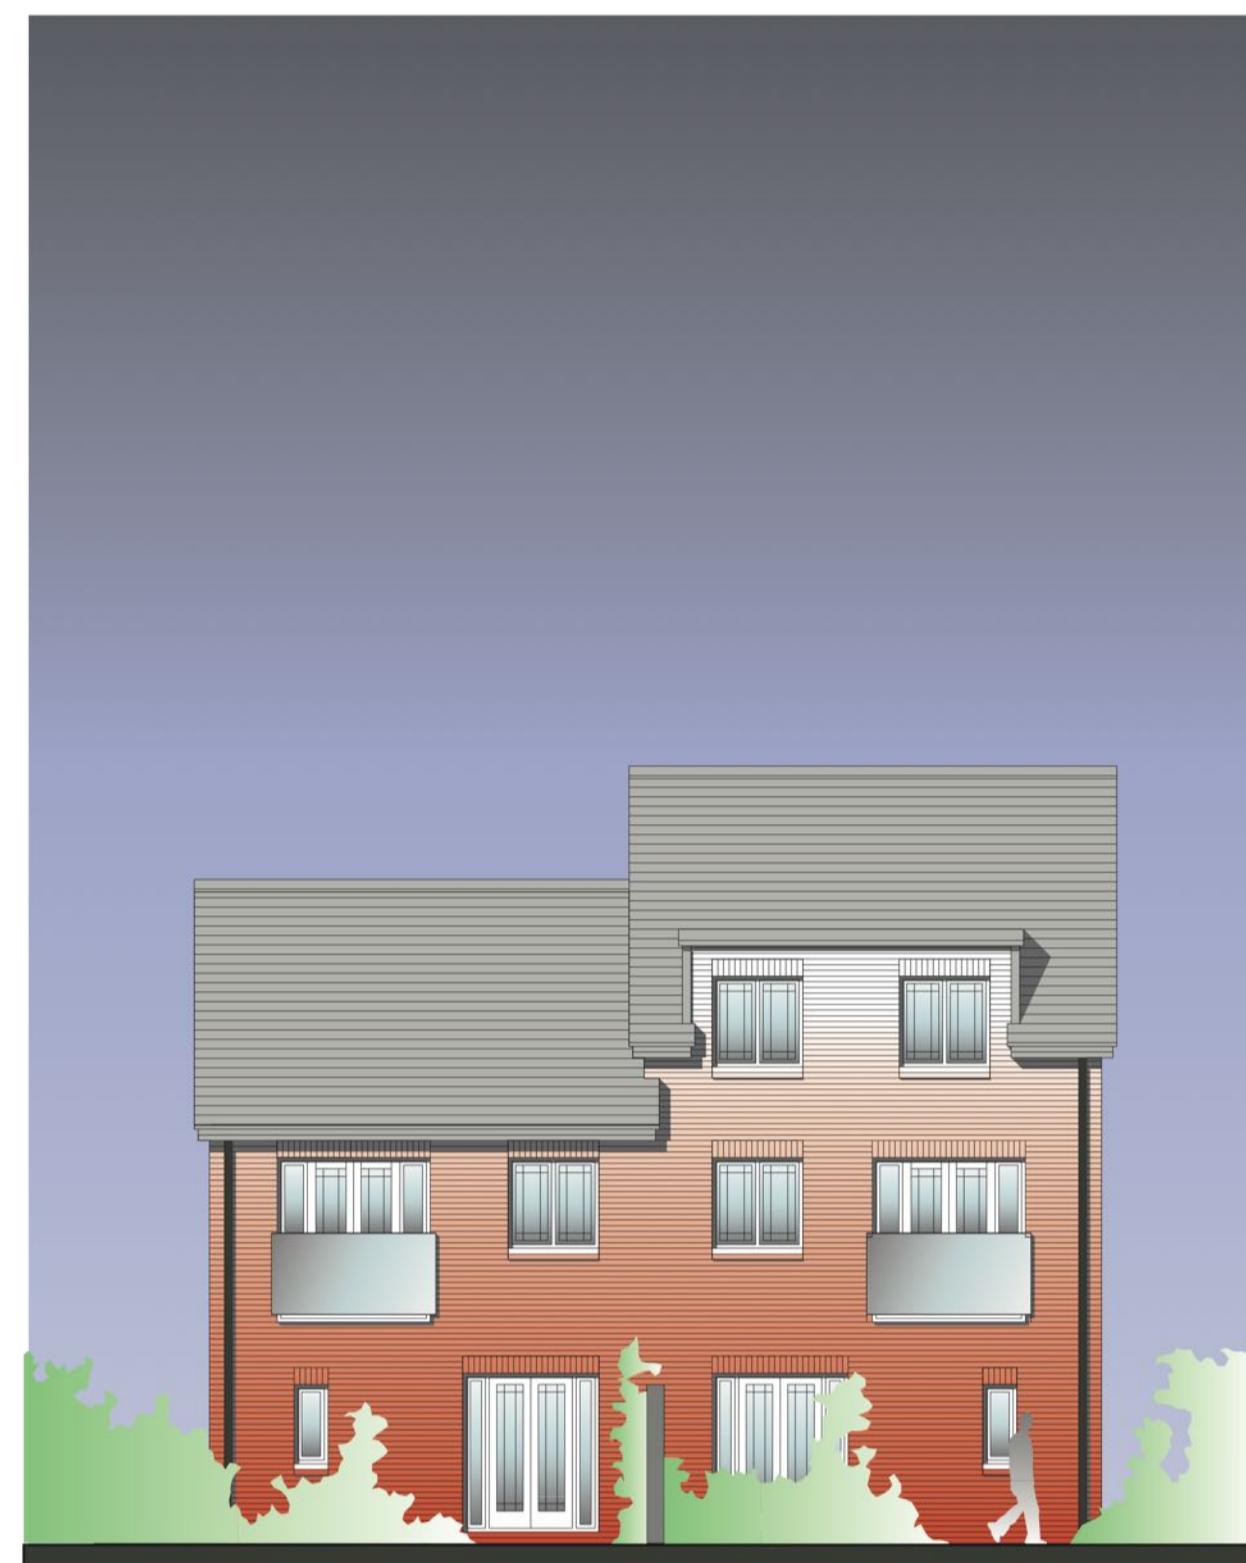


GARDEN ELEVATION

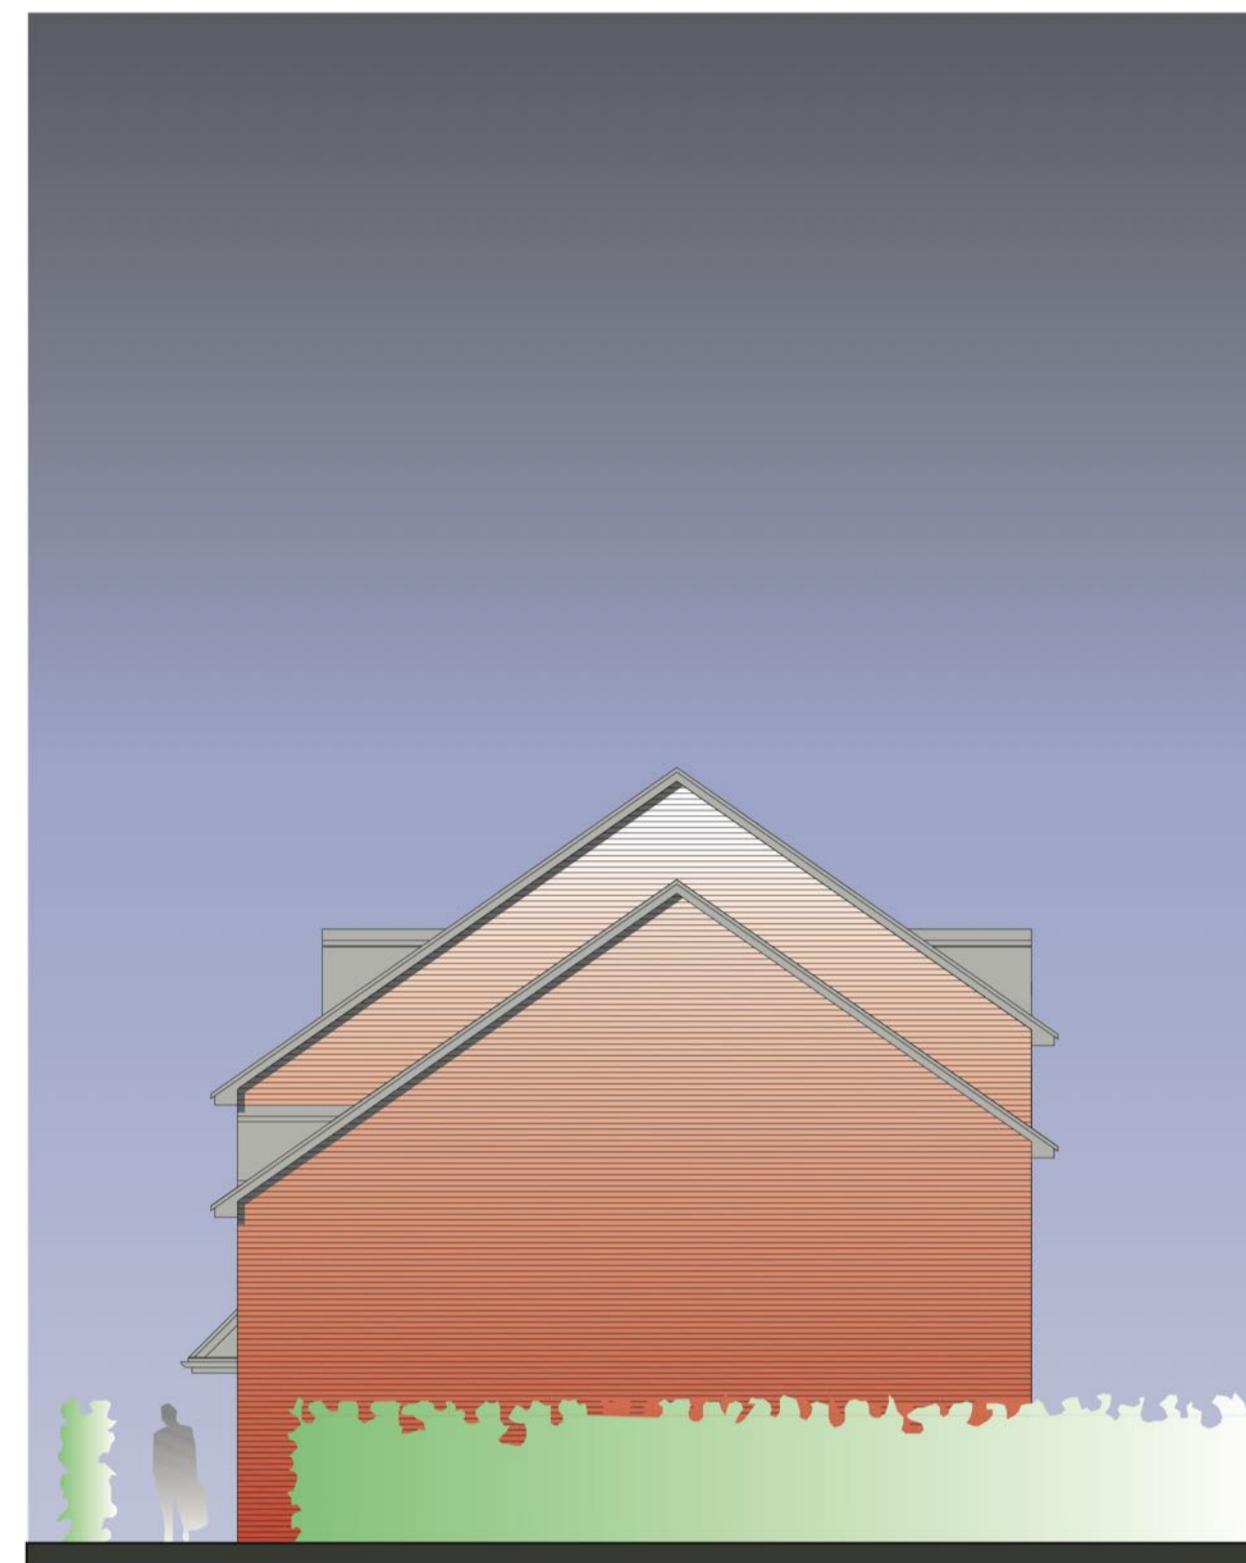

SOUTH EAST ELEVATION

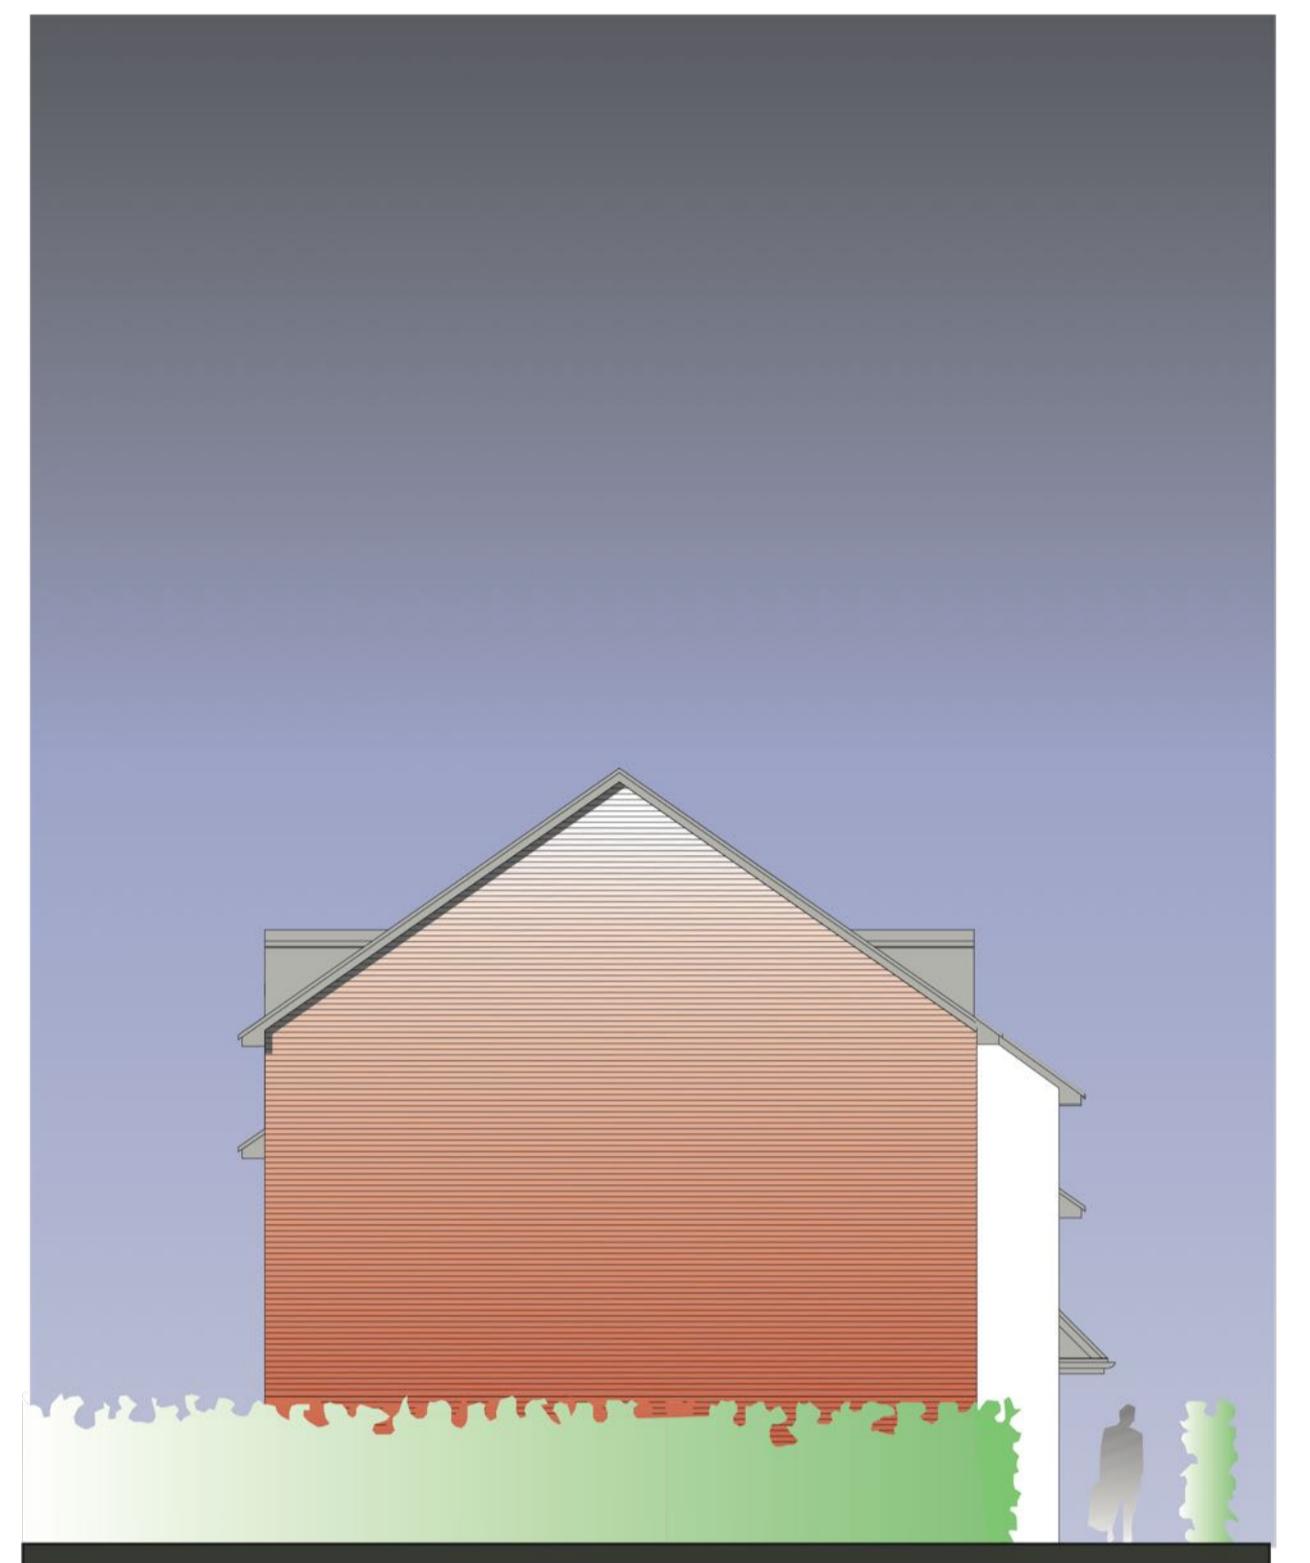


NORTH WEST ELEVATION

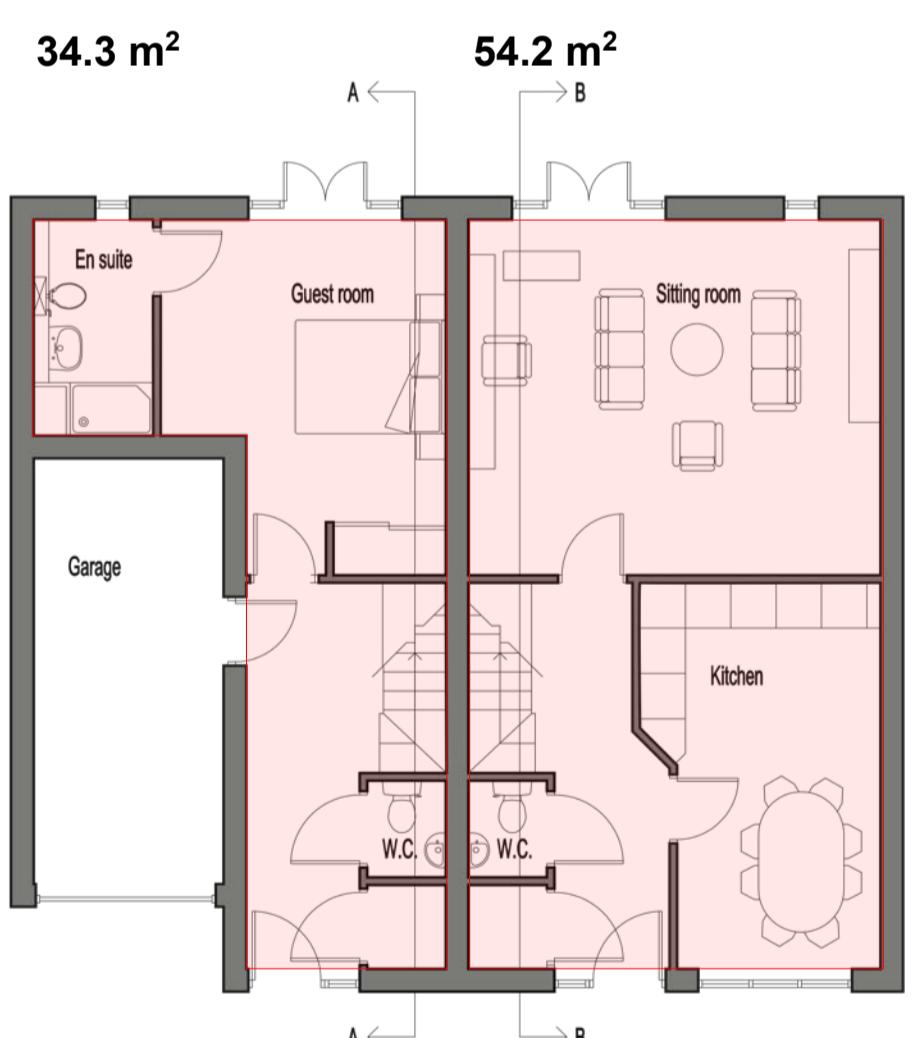


GROUND FLOOR PLAN

HOUSE TYPE 3

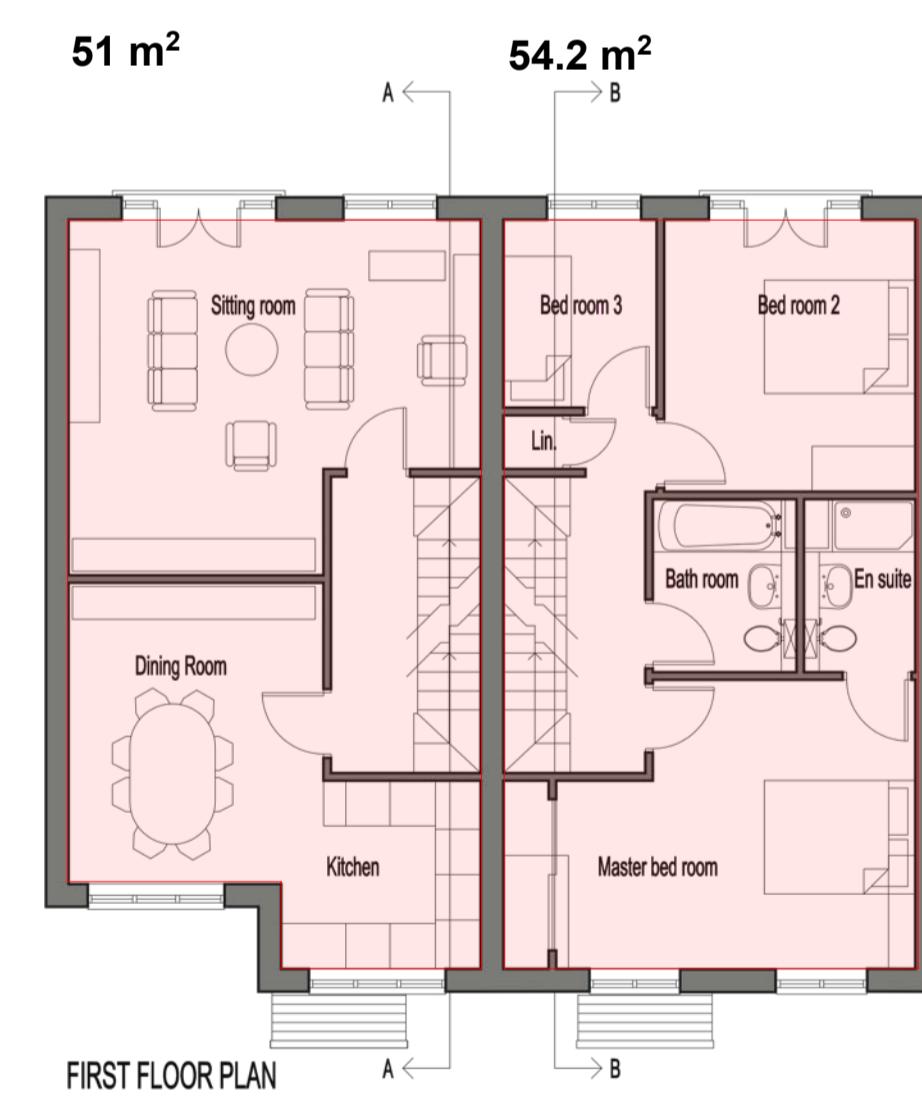

FIRST FLOOR PLAN

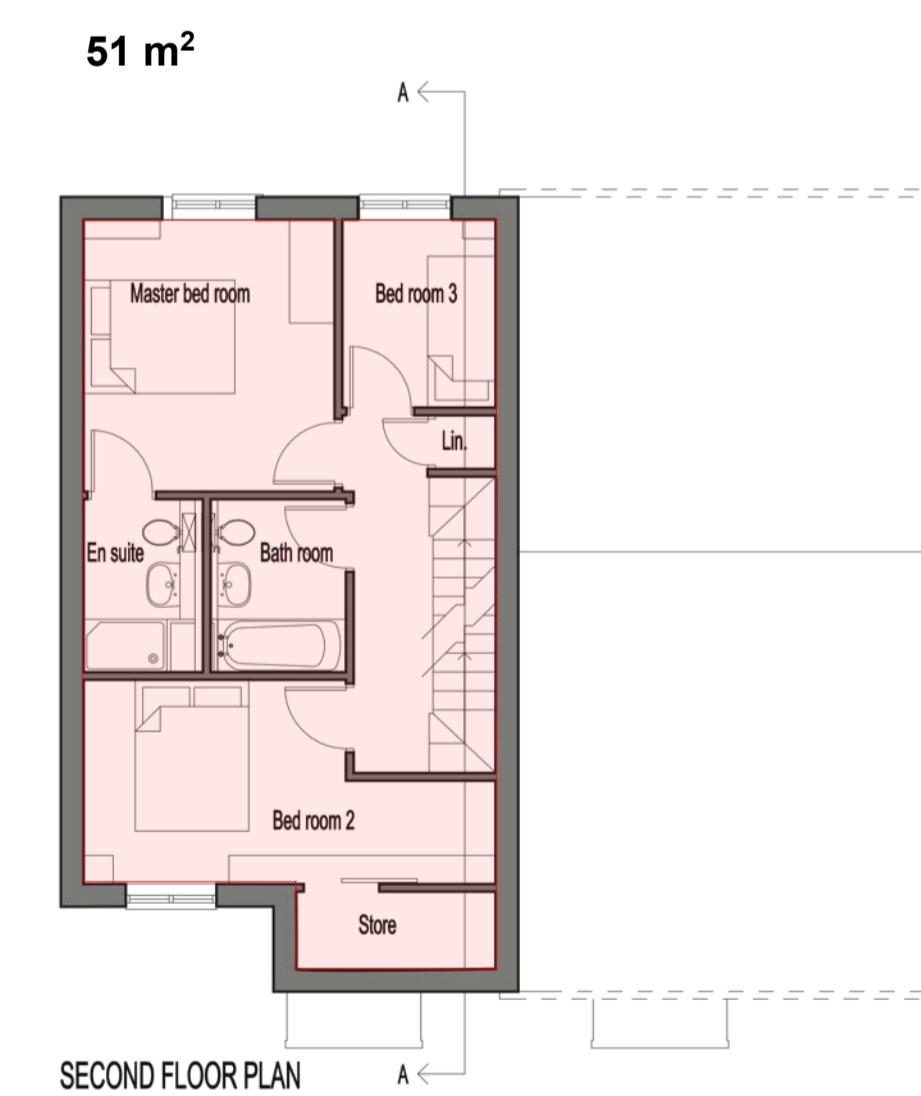

SECOND FLOOR PLAN

HALBORG LTD
Proposed new houses

PROJECT AND DRAWING TITLE
Proposed Residential Development Butt Lane Close Hinckley

Proposed Plans and Elevations - House Type 3

SCALE	DRAWN	DATE
1:100@A1 1:200@A3	CS	16.04.2007
PROJECT No.	DRAWING No.	REVISION
H009	01-101	A

