

First Floor Plan



Front Elevation



Side Elevation


Floor Area - 85.0 m²
- 914 ft²



3BAff-SG



19 Station Road
Hinckley
Leicestershire
LE10 1AW
Tel: 01455 635 665
Fax: 01455 618 971
www.hayward-architects.co.uk

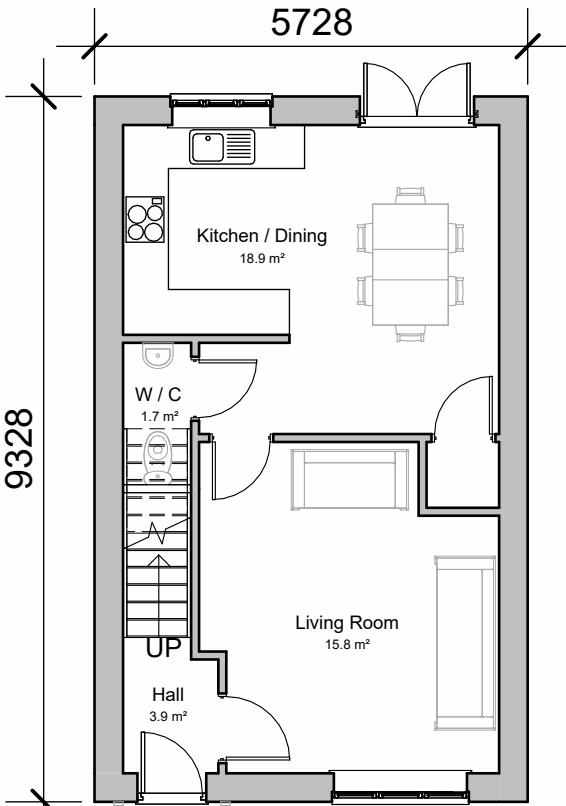

Ground Floor Plan



Rear Elevation



Side Elevation

Client Cartwright Homes		
Project Special Housetypes Stoke Golding		
Drawing Plans & Elevations		
Scale 1:100		
Date Aug 25	Author JET	Sheet A3
Job No. 25-31	Drawing No. HT08	
Drawing Status PLanning Application		

THE COPYRIGHT OF THIS DRAWING IS VESTED IN HAYWARD ARCHITECTS LTD.
REPRODUCTION IN ANY FORM, EITHER IN WHOLE OR IN PART IS FORBIDDEN
WITHOUT THE PRIOR WRITTEN PERMISSION
OF THE COPYRIGHT HOLDER. DO NOT SCALE FROM DRAWING AND ONLY
FIGURED DIMENSIONS ARE TO BE USED