






1:50 Scale m

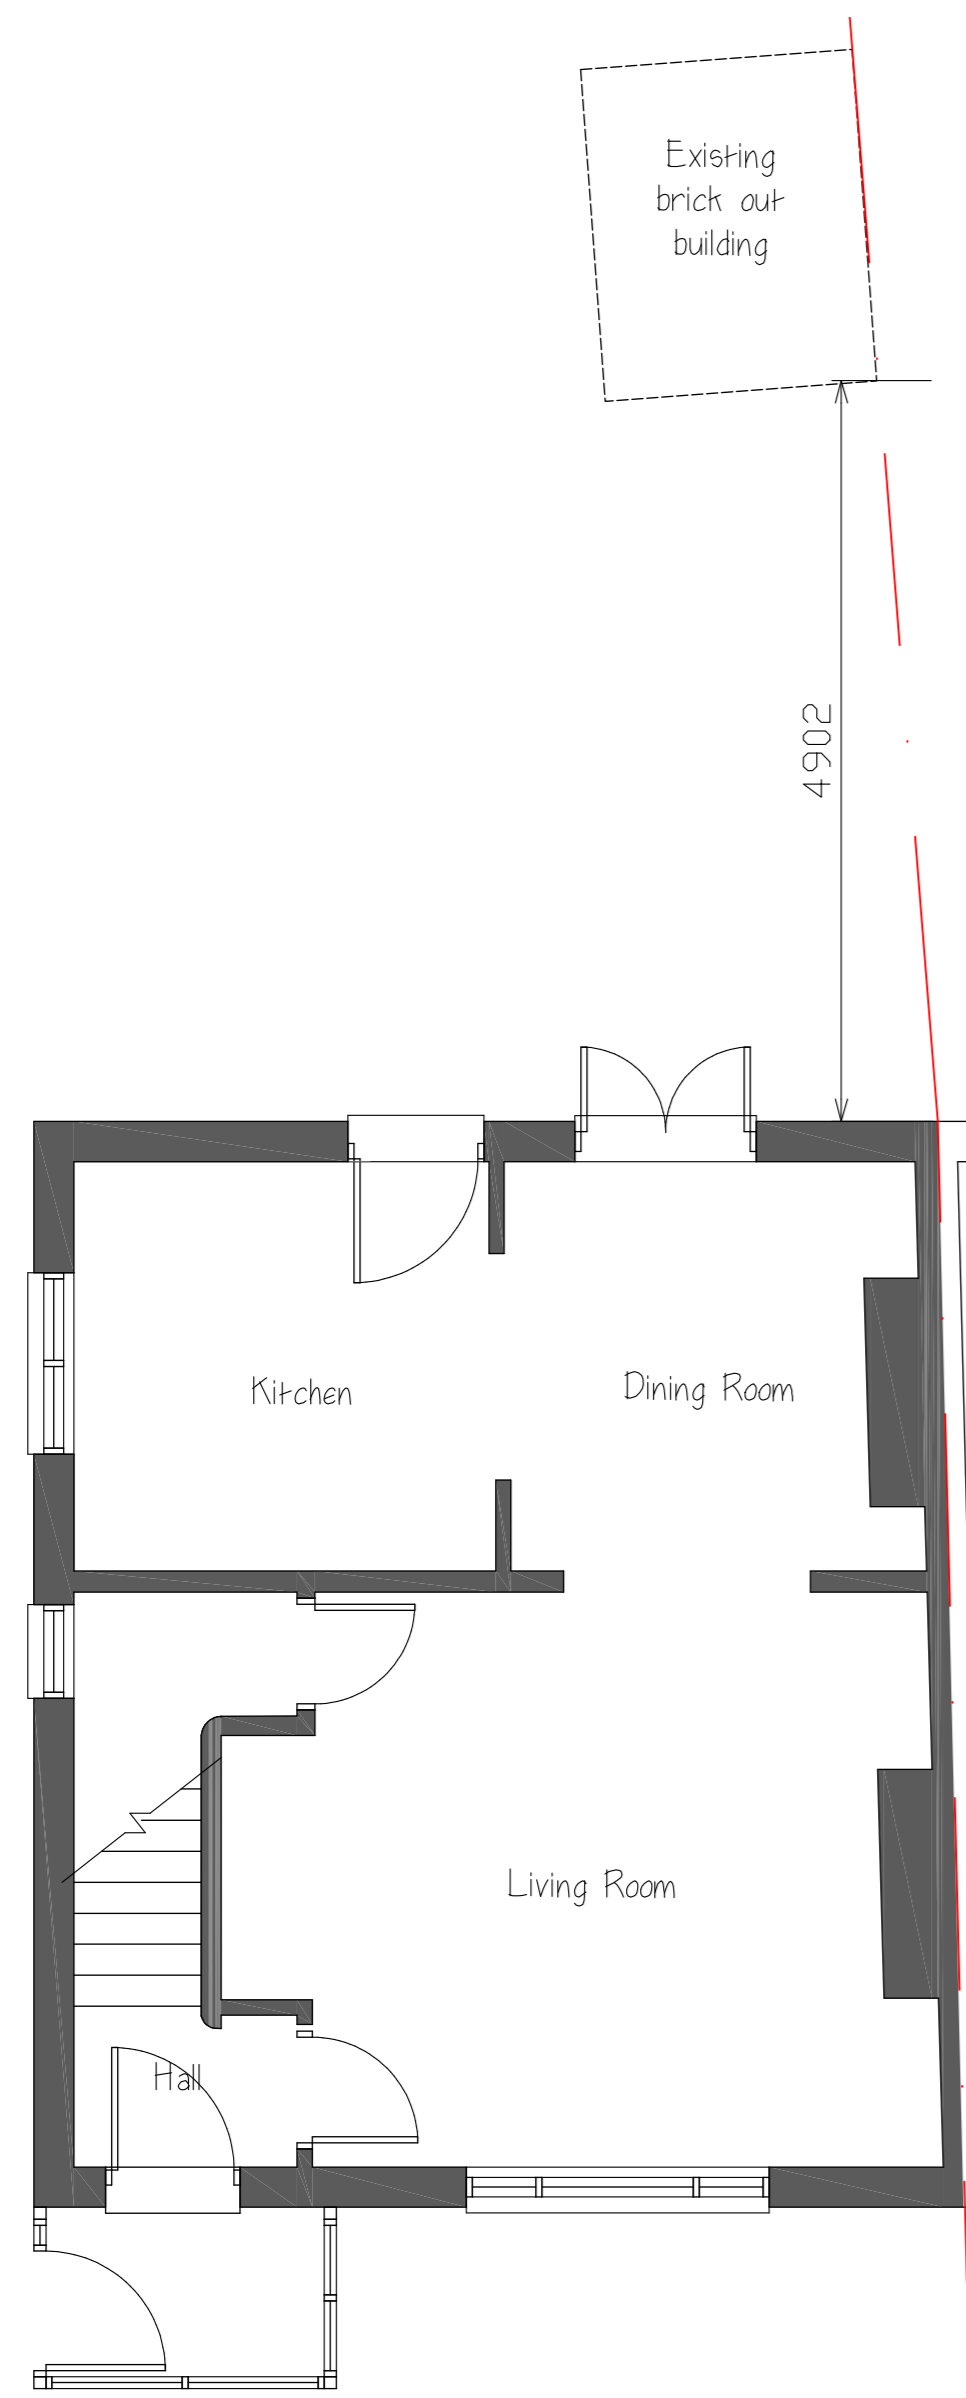


Ground Floor Plan

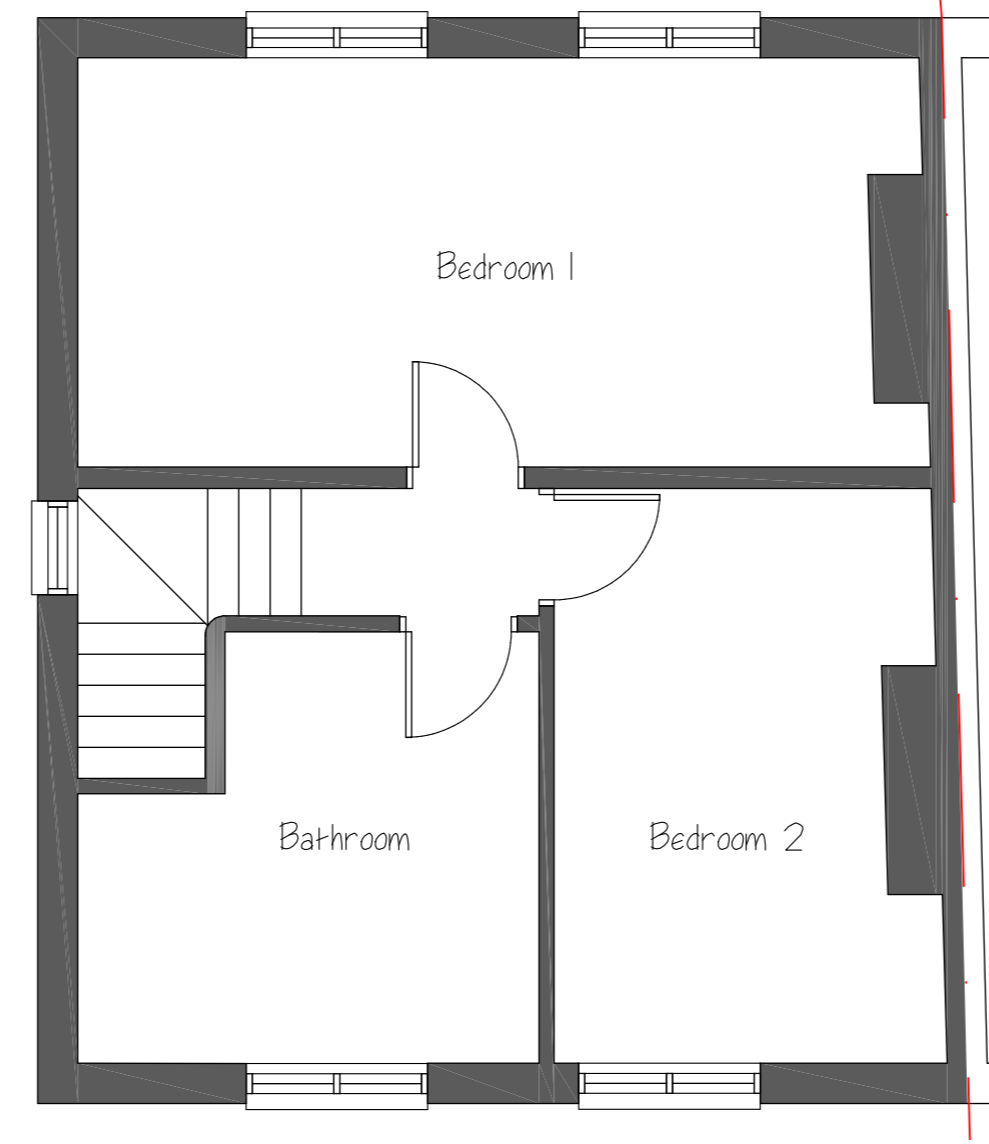


First Floor Plan

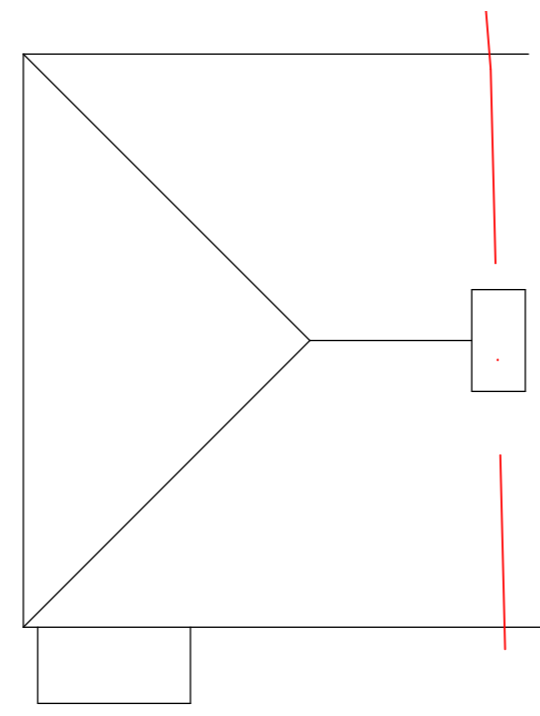


Roof Plan
Scale 1:100

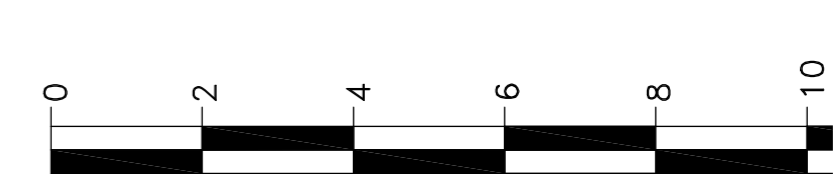


1:100 Scale m

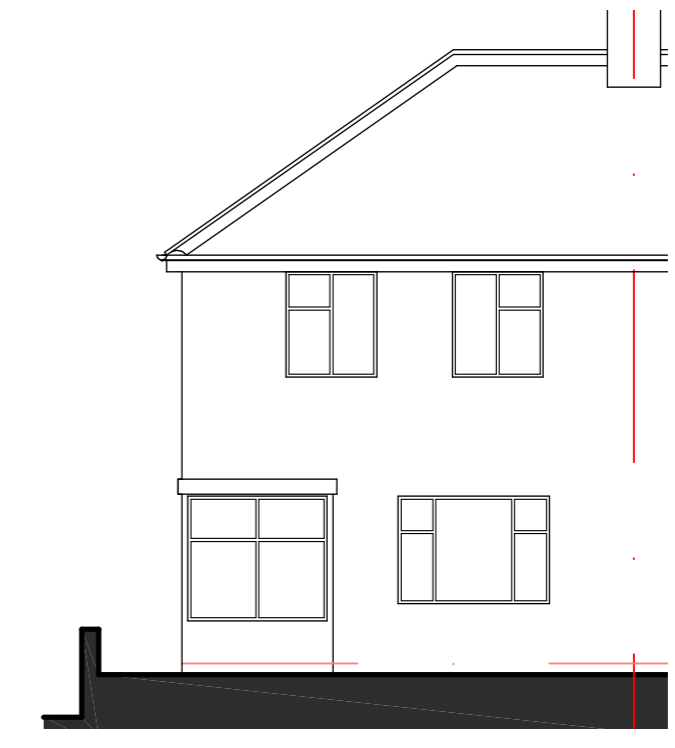

Front (N) Elevation
Scale 1:100

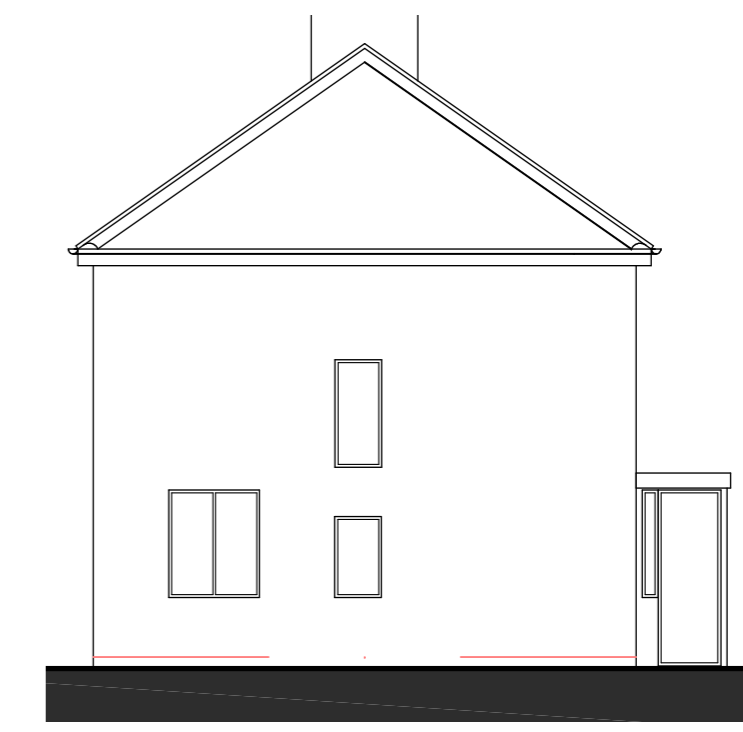

Side (E) Elevation
Scale 1:100

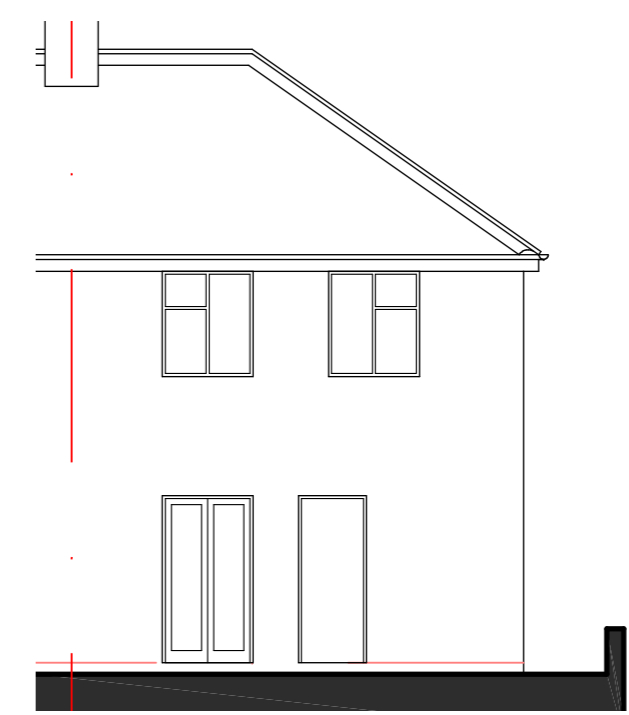

Rear (S) Elevation
Scale 1:100

Printed or electronic copies of the plan can be scaled for planning purposes.
This drawing is issued for the sole and exclusive use of the named recipient. Distribution to any third party is on the strict understanding that no liability is accepted by sturarch for any discrepancies, errors or omissions that may be present, and no guarantee is offered as to the accuracy of information shown.
© Crown Copyright 2007. All rights reserved. Licence number 100020449

Rev #	Date	Description	By
			sAh

sturarch
Tel: 07948 382917 e:lstuarch@gmail.com

Project
Proposed Extension and Alterations at
36, Hinckley Road,
Stoke Golding

Client
Mr & Mrs Smith

Drawing
Existing Plans and Elevations

Dwg No: 01-2522 Rev #

Scale 1:1250 @A4 UOS Date 09.10.25