


Ground Floor Plan  
Scale 1: 50



First Floor Plan  
Scale 1: 50

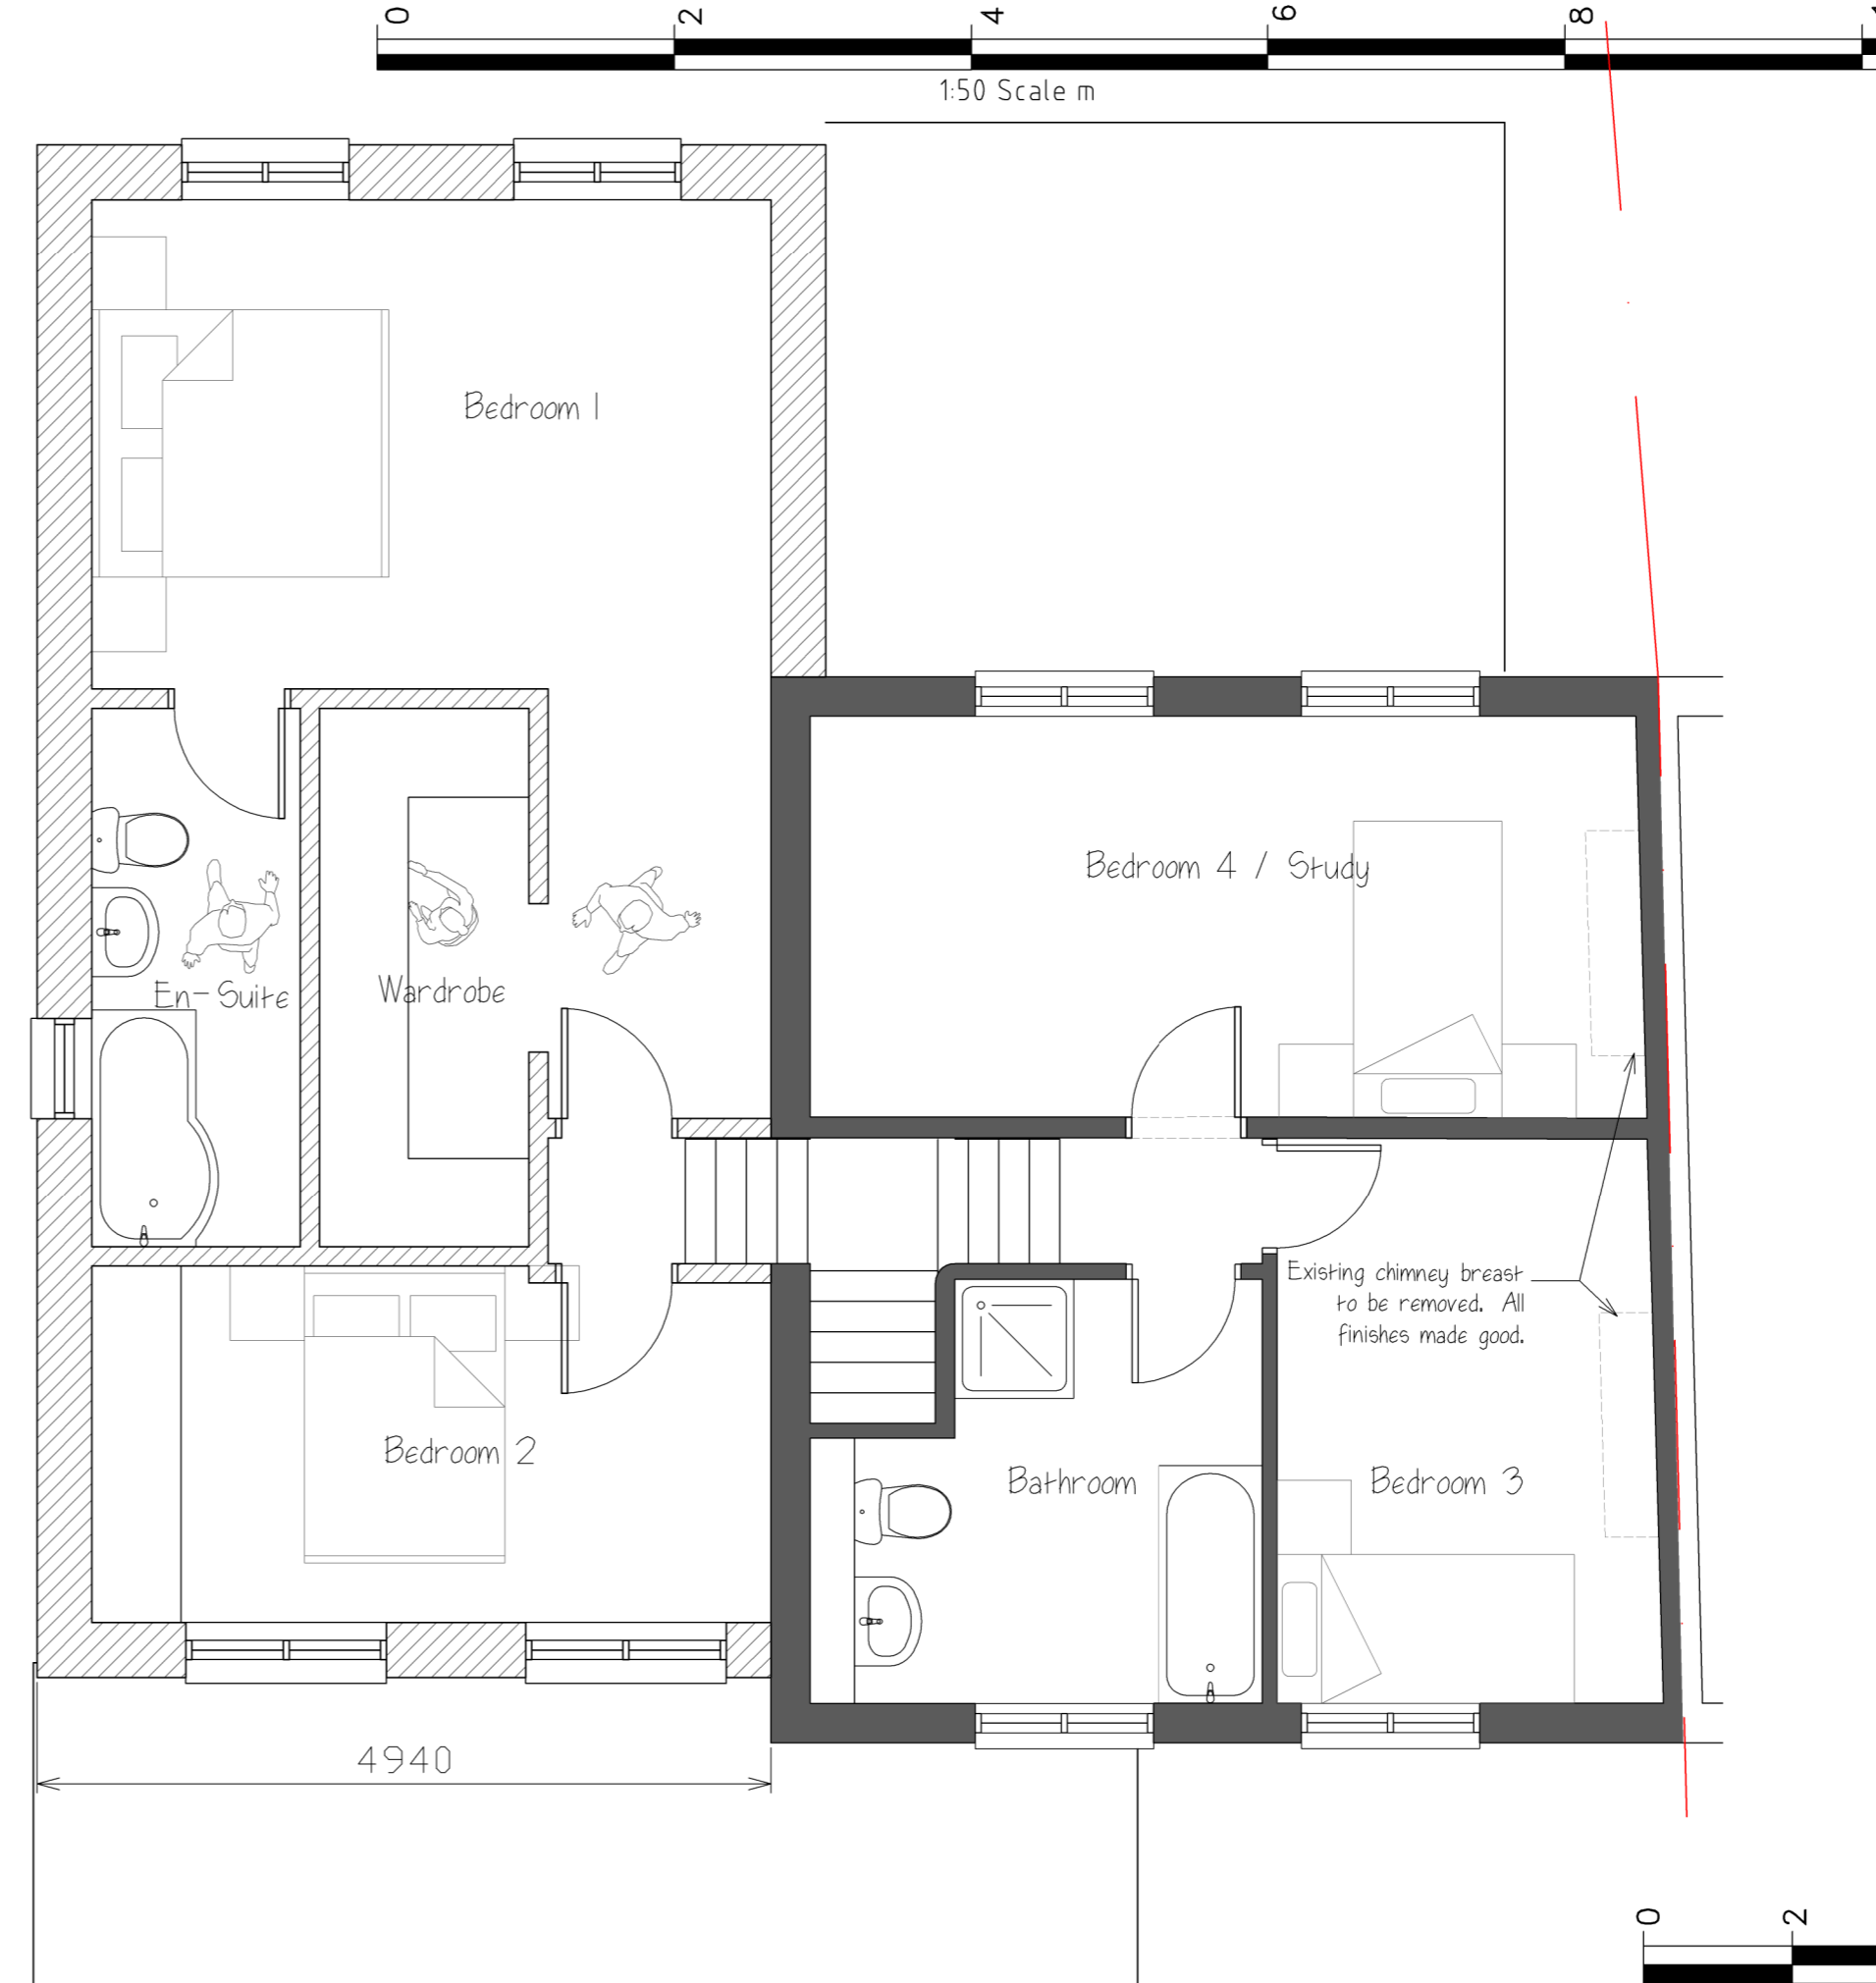


Front (N) Elevation  
Scale 1: 100





Side (E) Elevation  
Scale 1: 100



Rear (S) Elevation  
Scale 1: 100

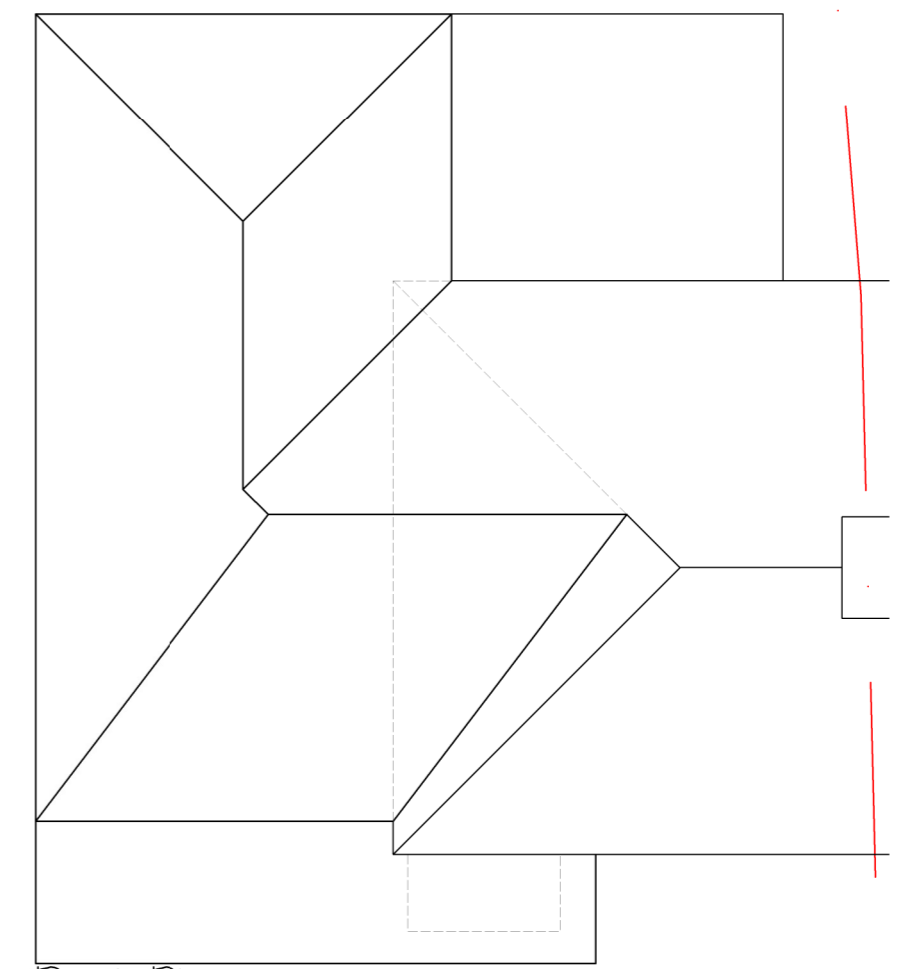

Roof Plan  
Scale 1: 100

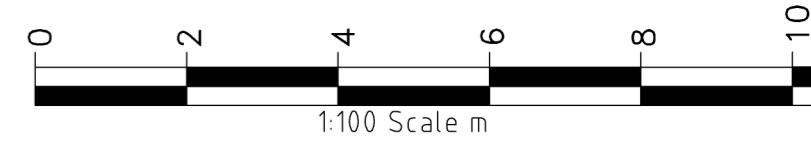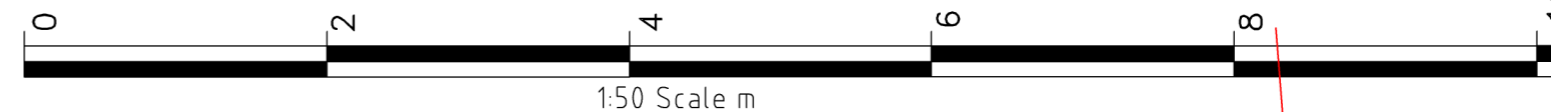

Printed or electronic copies of the plan can be scaled for planning purposes.  
This drawing is issued for the sole and exclusive use of the named recipient. Distribution to any third party is on the strict understanding that no liability is accepted by stuArch for any discrepancies, errors or omissions that may be present, and no guarantee is offered as to the accuracy of information shown.  
© Crown Copyright 2007. All rights reserved. Licence number 100029449

Rev	Date	Description	By
A	11.11.25	Layout amended	sAh
B	13.01.26	Height amended	sAh

**stuArch**  
Tel: 07948 382917 e:stuarch@gmail.com

Project  
Proposed Extension and Alterations at  
30, Hinckley Road,  
Stoke Golding

Client  
Mr & Mrs Smith

Drawing  
Proposed Plans and Elevations

Dwg No: 02-2522 Rev B

Scale 1: 50 @A2 UOS Date 09.10.25