


Proposed Ground Floor Plan




Rear Elevation

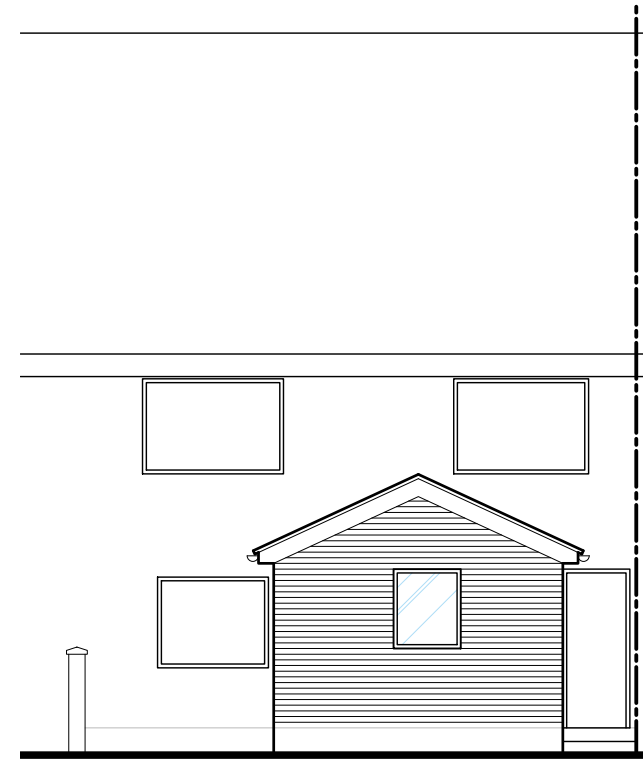


DISCLAIMER NOTES
 DRAWING SUBJECT TO FOLLOWING CONDITIONS:
 SITE LEVEL SURVEY
 CONFIRMATION OF LEGAL BOUNDARY & EASEMENTS
 GROUND INVESTIGATION BY OTHERS
 STATUTORY AUTHORITY SERVICES INVESTIGATION
 PLANNING AUTHORITY COMMENTS/APPROVAL
 HIGHWAY AUTHORITY COMMENTS/APPROVAL
 CONSERVATION OFFICER COMMENTS/APPROVAL
 BUILDING CONTROL OFFICER COMMENTS/APPROVAL
 FLOOD RISK ASSESSMENT
 PARTY WALL ACT 1996

RM James
 Architectural Design and Technology

0116 286 6370
 enquiries@rmjames.co.uk
 www.rmjames.co.uk

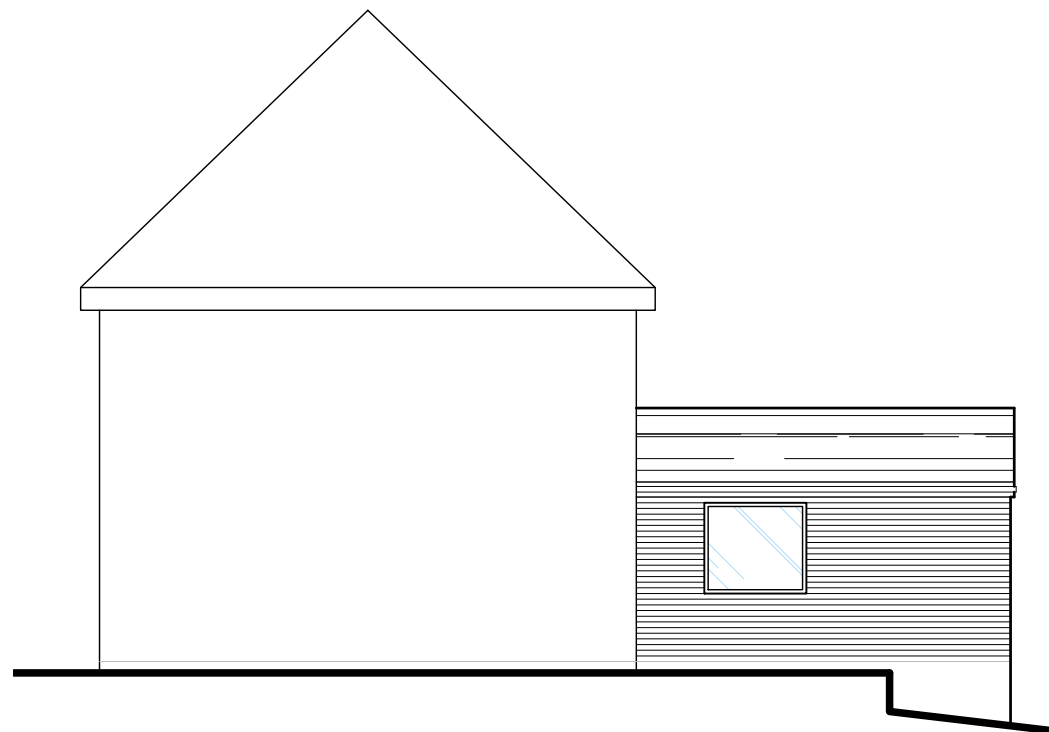

Side Elevation

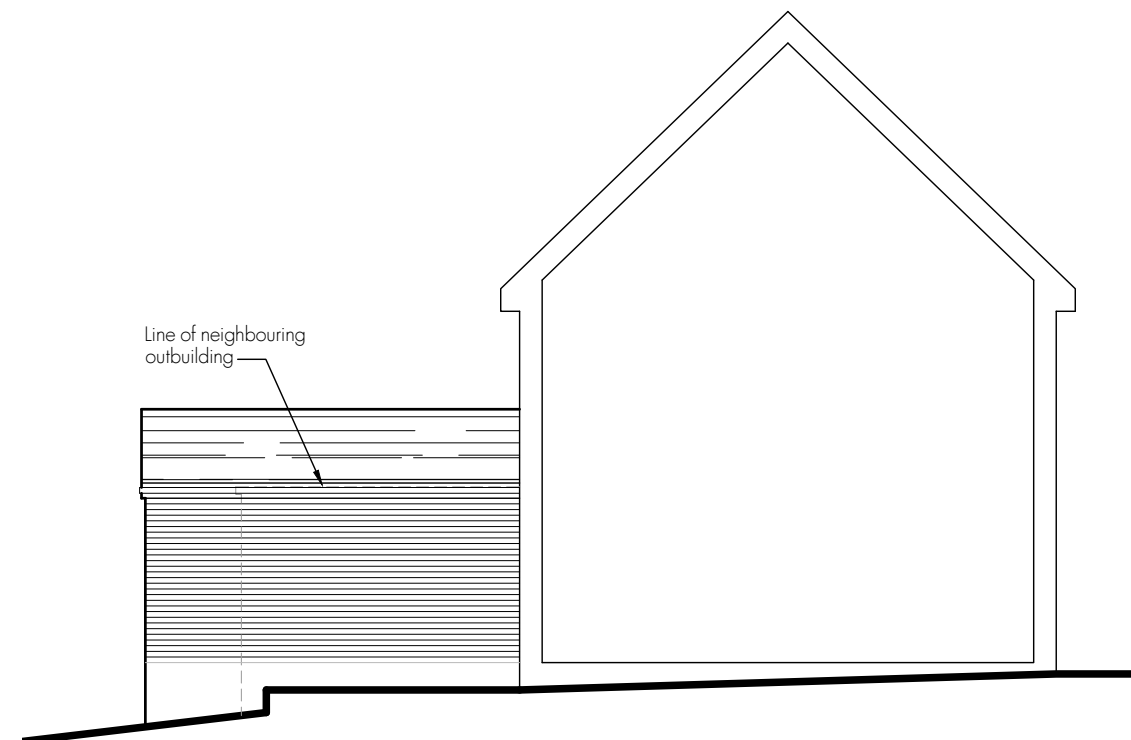

Side Elevation

CLIENT Lightbulb		
PROJECT Single storey extension 7 West Close, Burbage		
DRAWING Proposed Plans		
SCALE 1:100 @ A3	DATE February 2026	
STATUS PLANNING		
PROJECT No 25/441	DRAWING No 25/441 WC02	REVISION C