



(c) Crown Copyright and Database Rights 2024 OS 10008020  
BLOCK PLAN 1:500

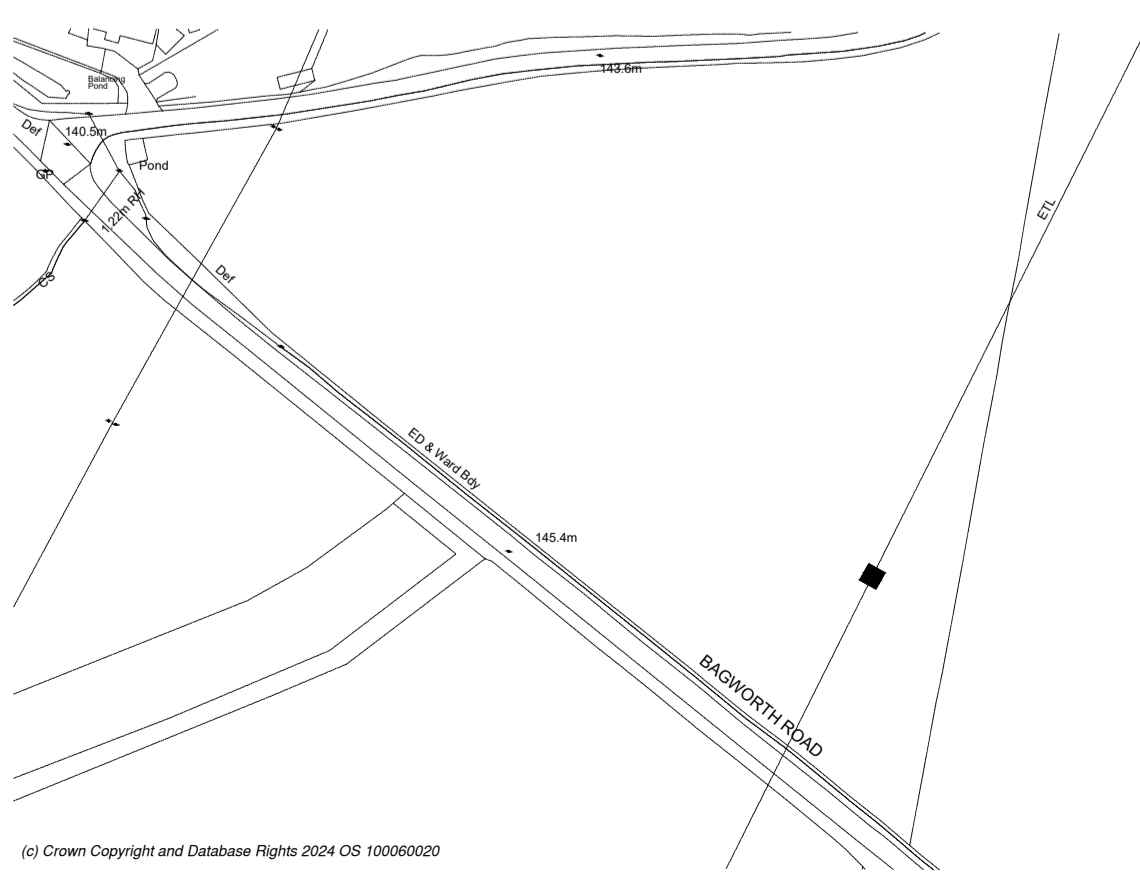


(c) Crown Copyright and Database Rights 2024 OS 10008020  
SITE LOCATION PLAN 1:2500

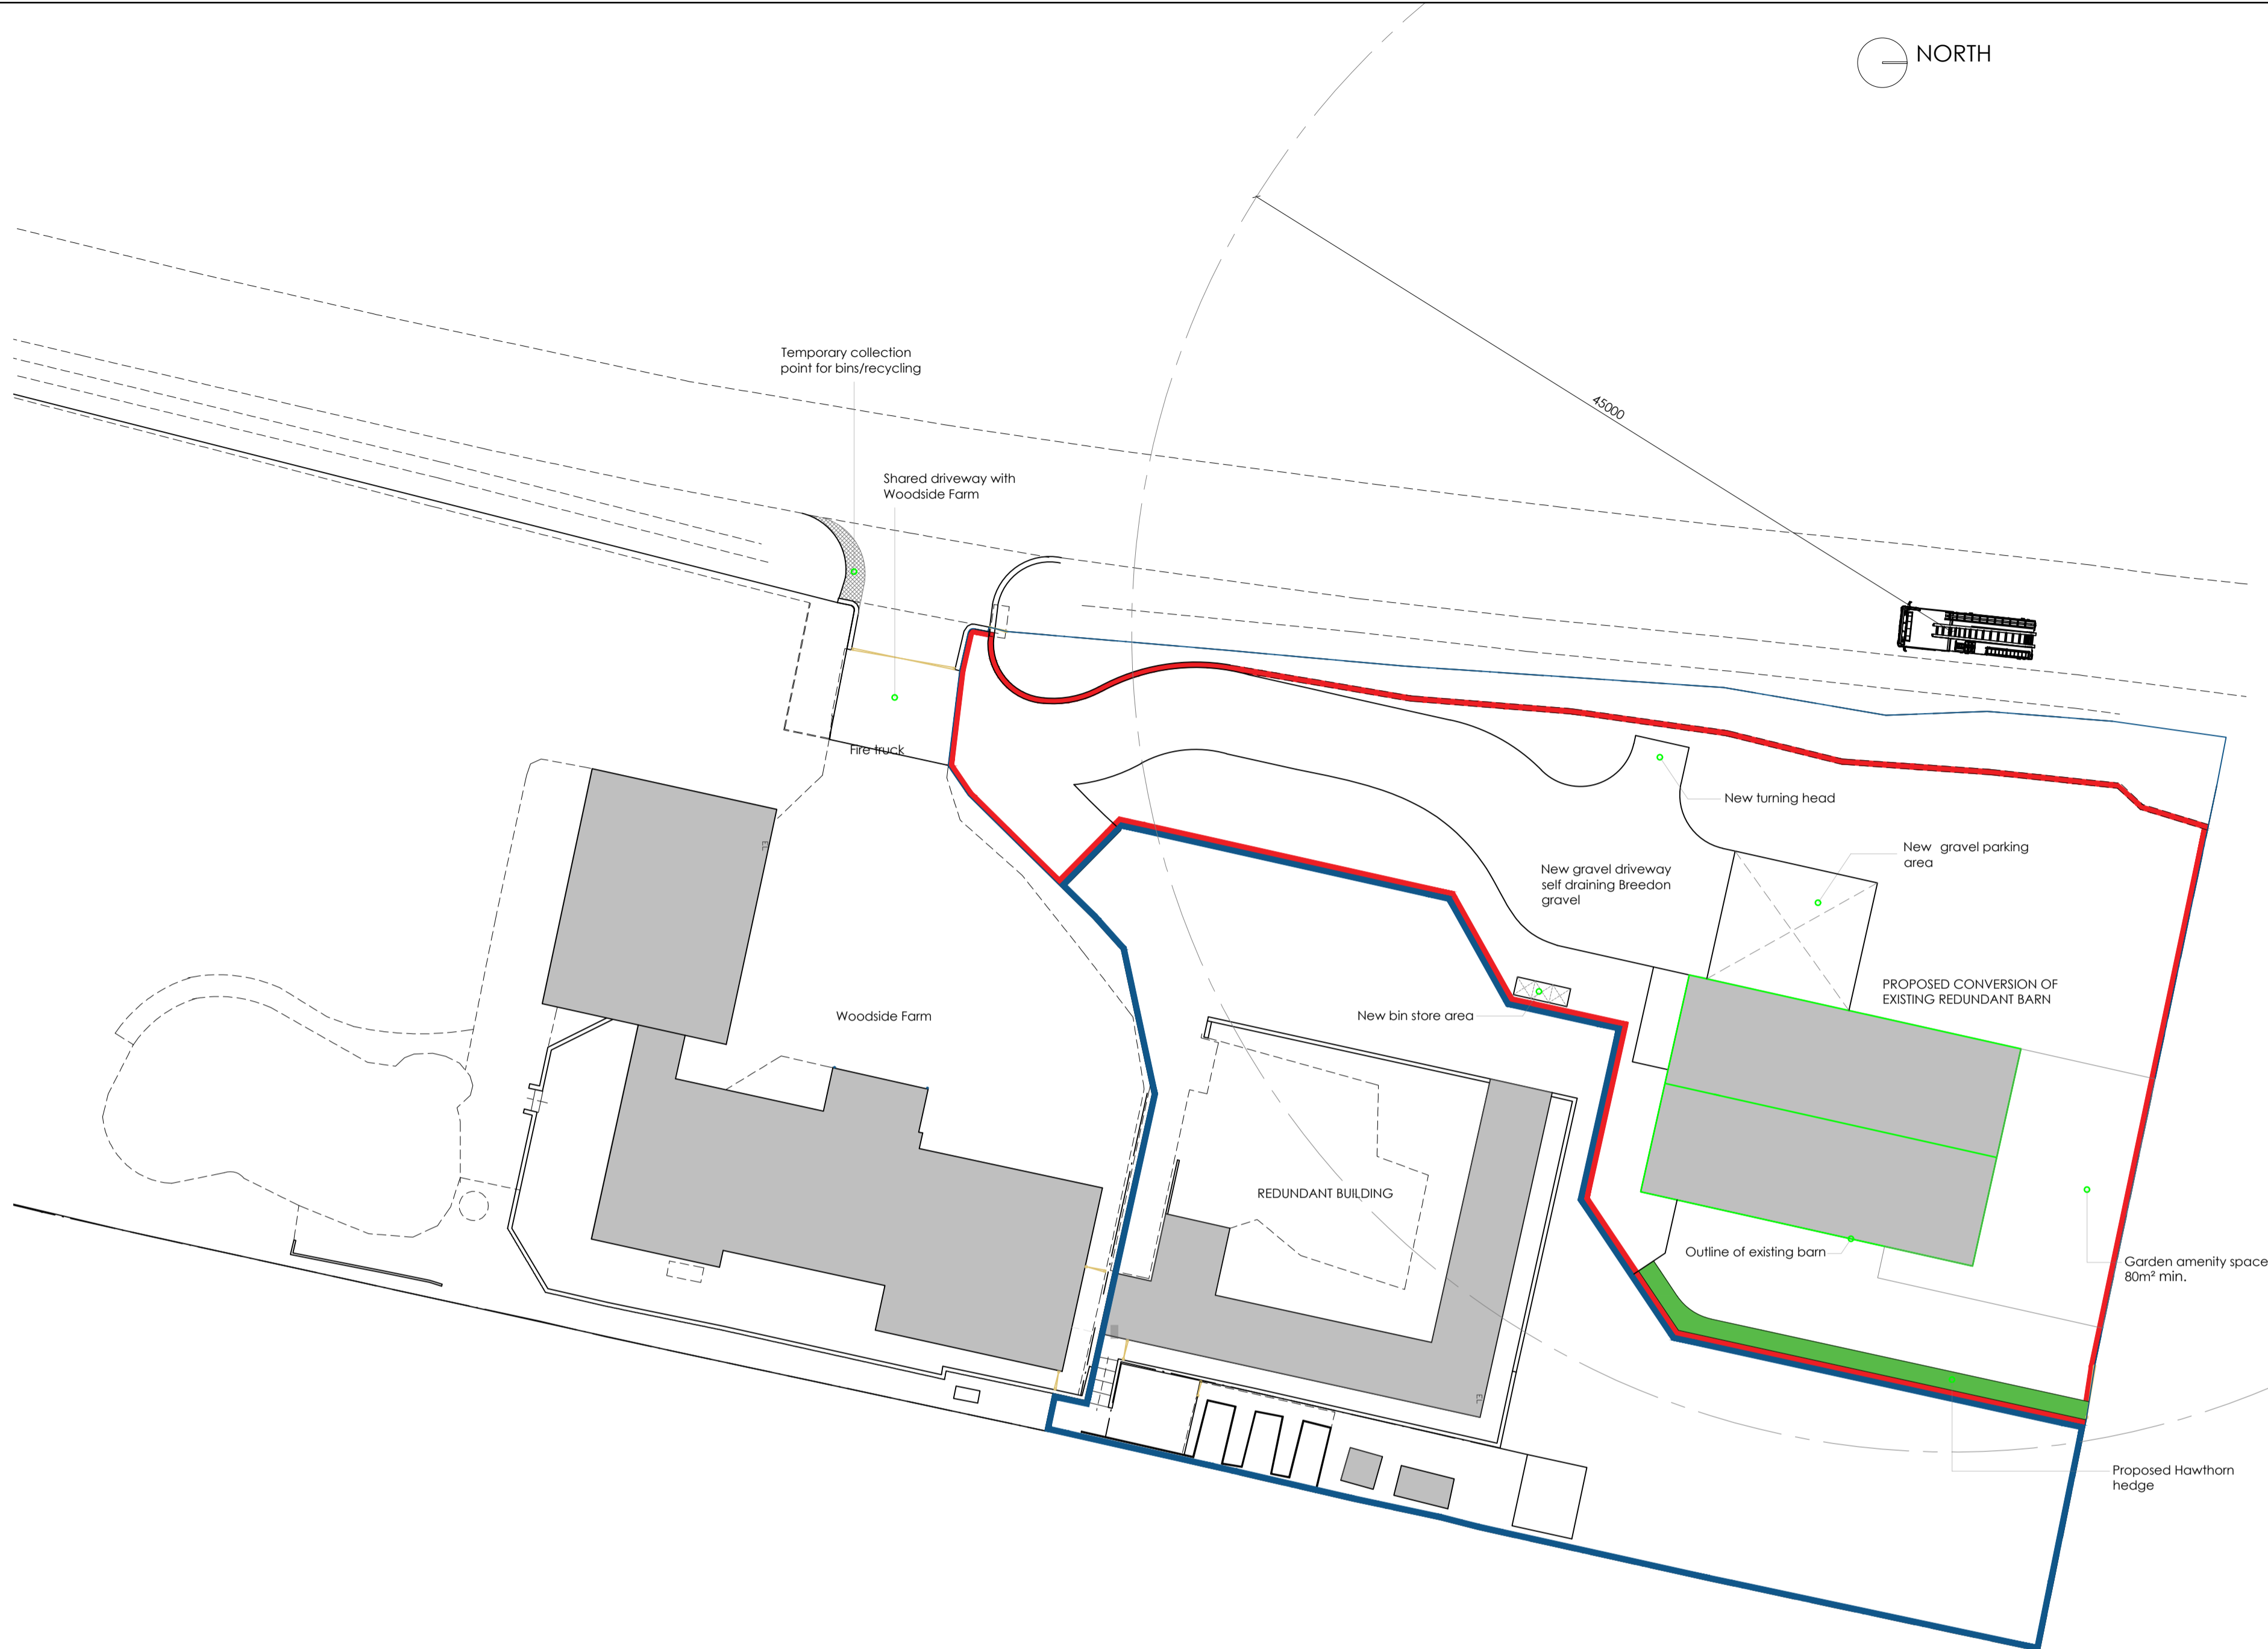

PROPOSED SITE PLAN 1:250

# PLANNING

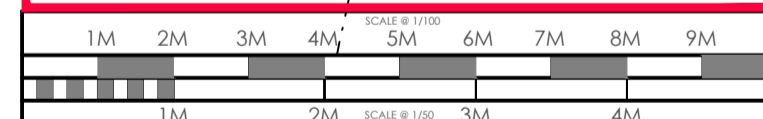

REV	DATE	DETAIL	P/C/DRN
A	22.06.24	PLANNING SUBMISSION DRAWINGS	
B	22.06.24	REVISED RED LINE BOUNDARY	
C	14.04.24	BIN STORE/FIRE TENDER ARK ADDED	
D	08.05.24	HARD PAVING AREAS REVISED	
E	08.05.24	HARD PAVING AREAS REVISED HEDGE ADDED	

DRAWING : SITE PLAN, BLOCK PLAN & LOCATION PLAN	
DATE : 22.06.24	PROJECT : CONVERSION AND EXTENSION OF EXISTING BUILDING
DRAWING No. : 23.82.100	CLIENT : WYE CONSTRUCTION
SCALE @ A1 : 1:250/500/2500	SITE ADDRESS : WOODSIDE FARM HEATH ROAD BAGWORTH LE67 1DG

ALL DRAWINGS TO BE CHECKED ON BEING SENT TO CONSTRUCTION. PLANS TO BE CHECKED FOR PLANNING PURPOSES ONLY. ANY VARIATIONS FROM PLANS OR STRUCTURAL ALTERATIONS ARE TO BE APPROVED IMMEDIATELY BY THE CLIENT. THE CLIENT IS RESPONSIBLE FOR OBTAINING ALL NECESSARY LOCAL AUTHORITY APPROVALS AND BEING ADVISED BY A CLIENT'S CONSULTANT. DRAWINGS BEYOND THE COPYRIGHT OF THE ART OF BUILDING LTD ARE NOT TO BE REPRODUCED OR USED WITHOUT THEIR CONSENT. THE DRAWING BEYOND THE PROPERTY OF THE ART OF BUILDING LTD IS ONLY VALID FOR FULL PAYMENT. THE DRAWING IS NOT TO BE USED WITHOUT PERMISSION FROM THE ART OF BUILDING LTD. ANY REVISED DRAWINGS OR ADDITIONAL STRUCTURAL DESIGN REQUESTED AFTER AGREED DESIGN OR LOCAL AUTHORITY APPROVALS HAVE BEEN OBTAINED WILL BEAN ADDITIONAL COST TO THE CLIENT.

DRAWING SIGNED AND APPROVED BY:  
PRINT NAME : SIGNATURE : DATE :

**TAOB.** Thoughtful Architecture

The Art of Building Ltd  
t: 01509 891105  
e: info@taob.co.uk w: taob.co.uk

45 Maplewell Road  
Woodhouse Eaves  
Leicestershire LE12 8RG