





Existing Rear Elevation

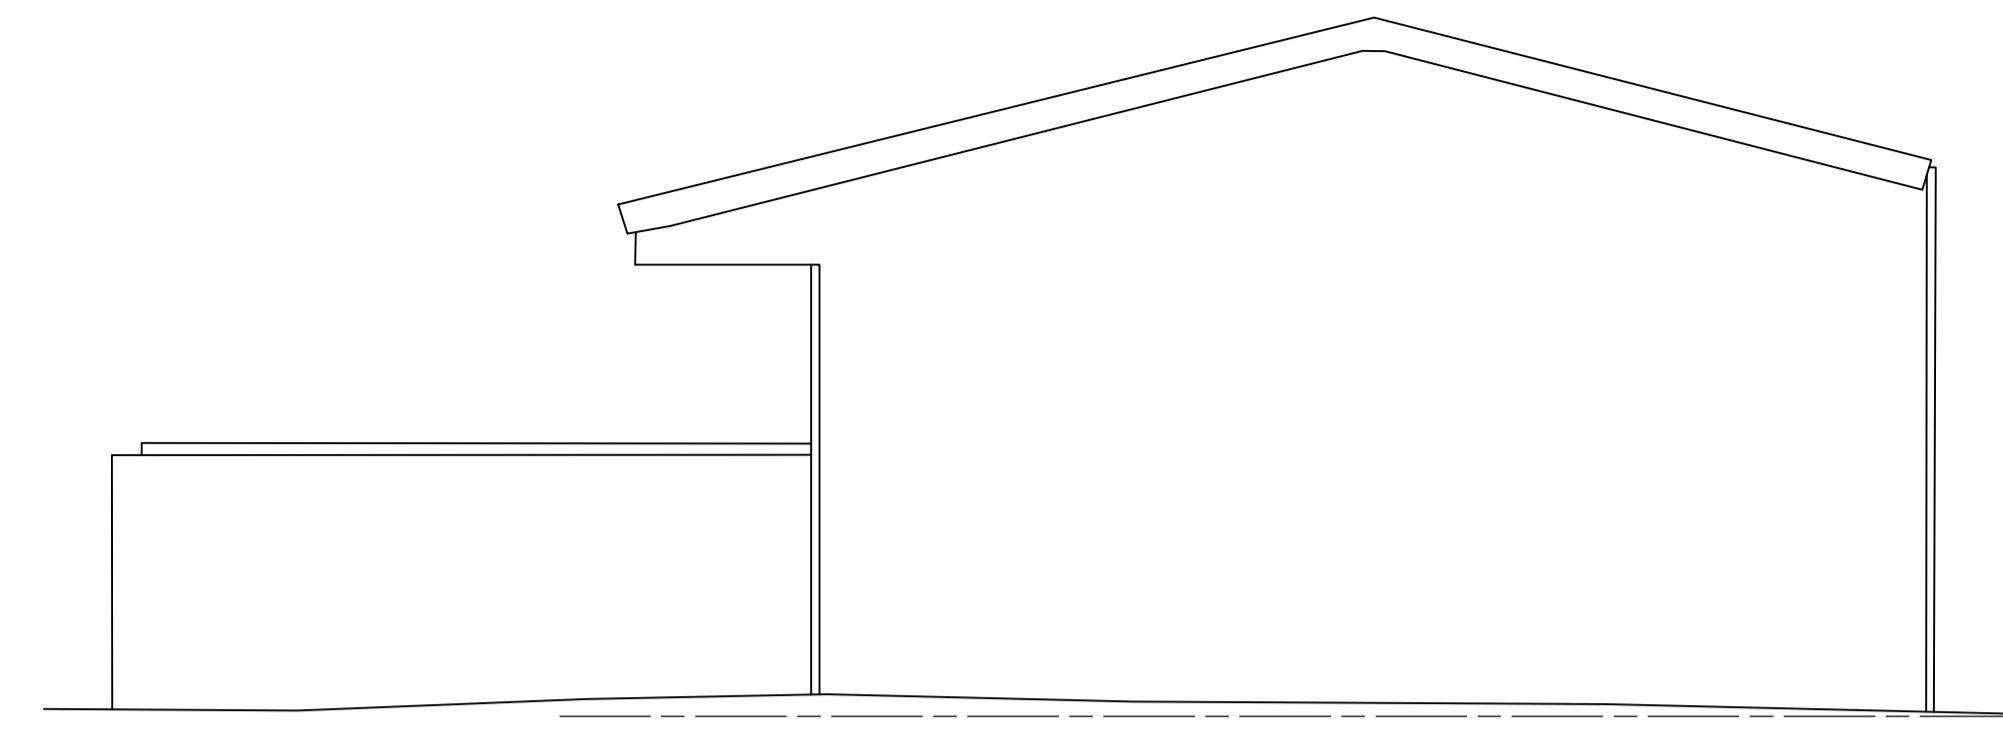


Existing Side Elevation

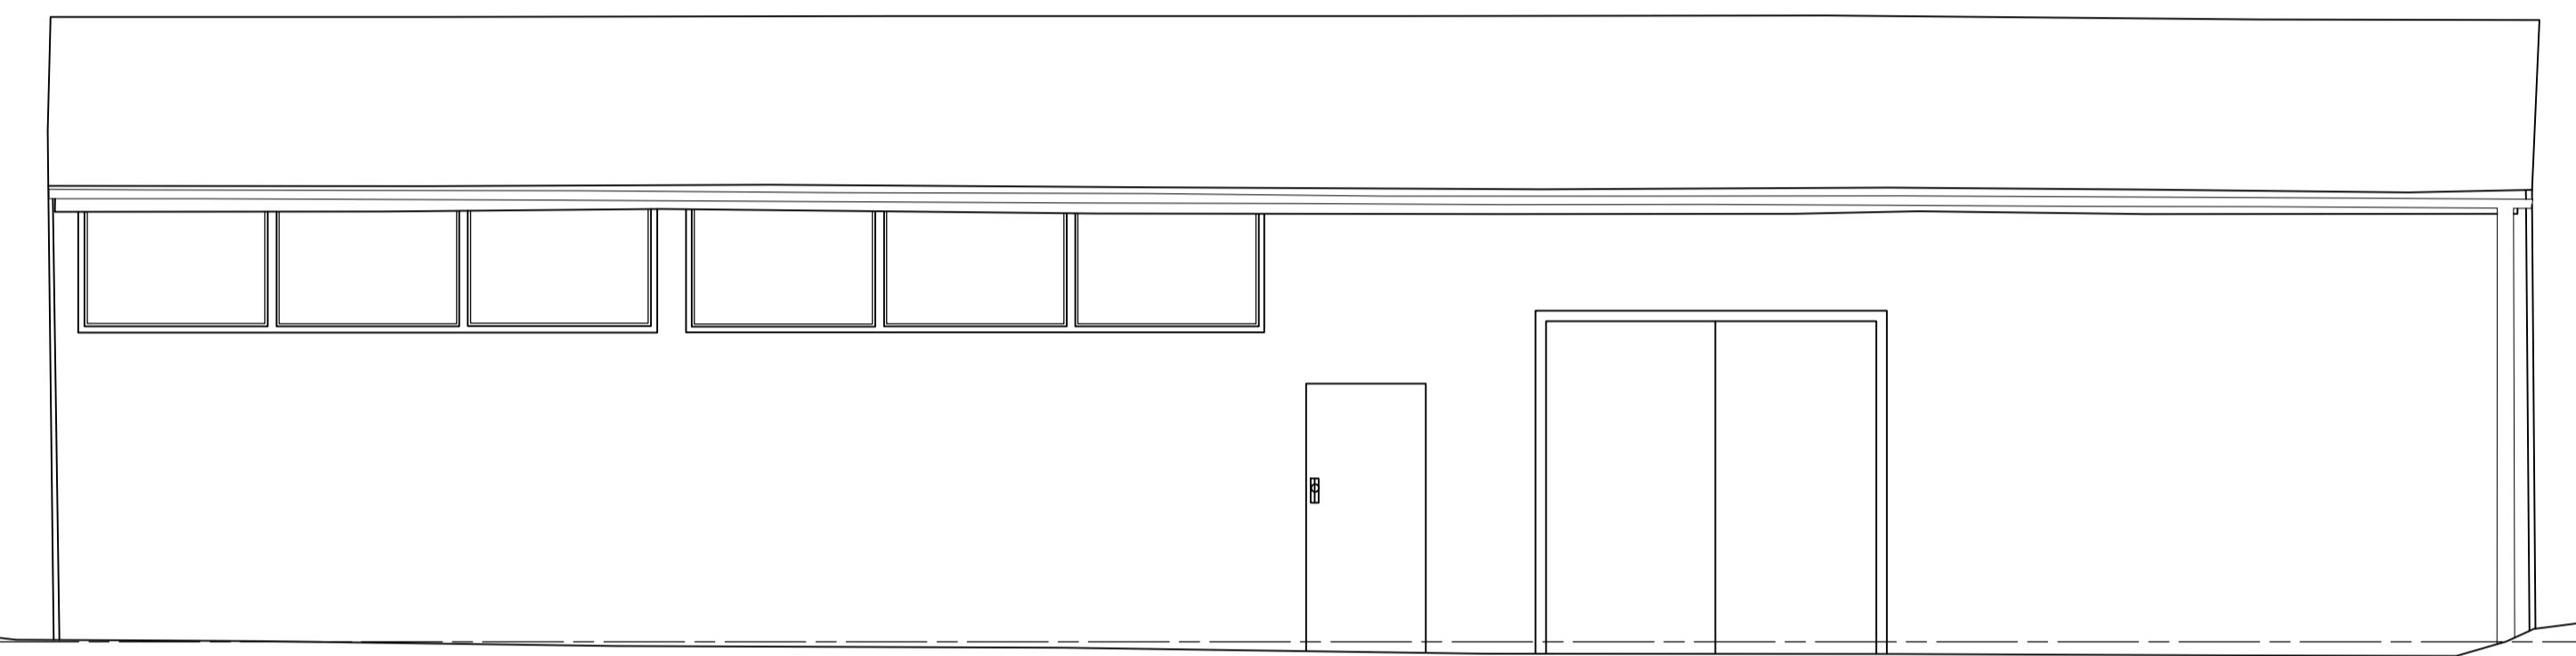

Existing Front Elevation




Existing Side Elevation

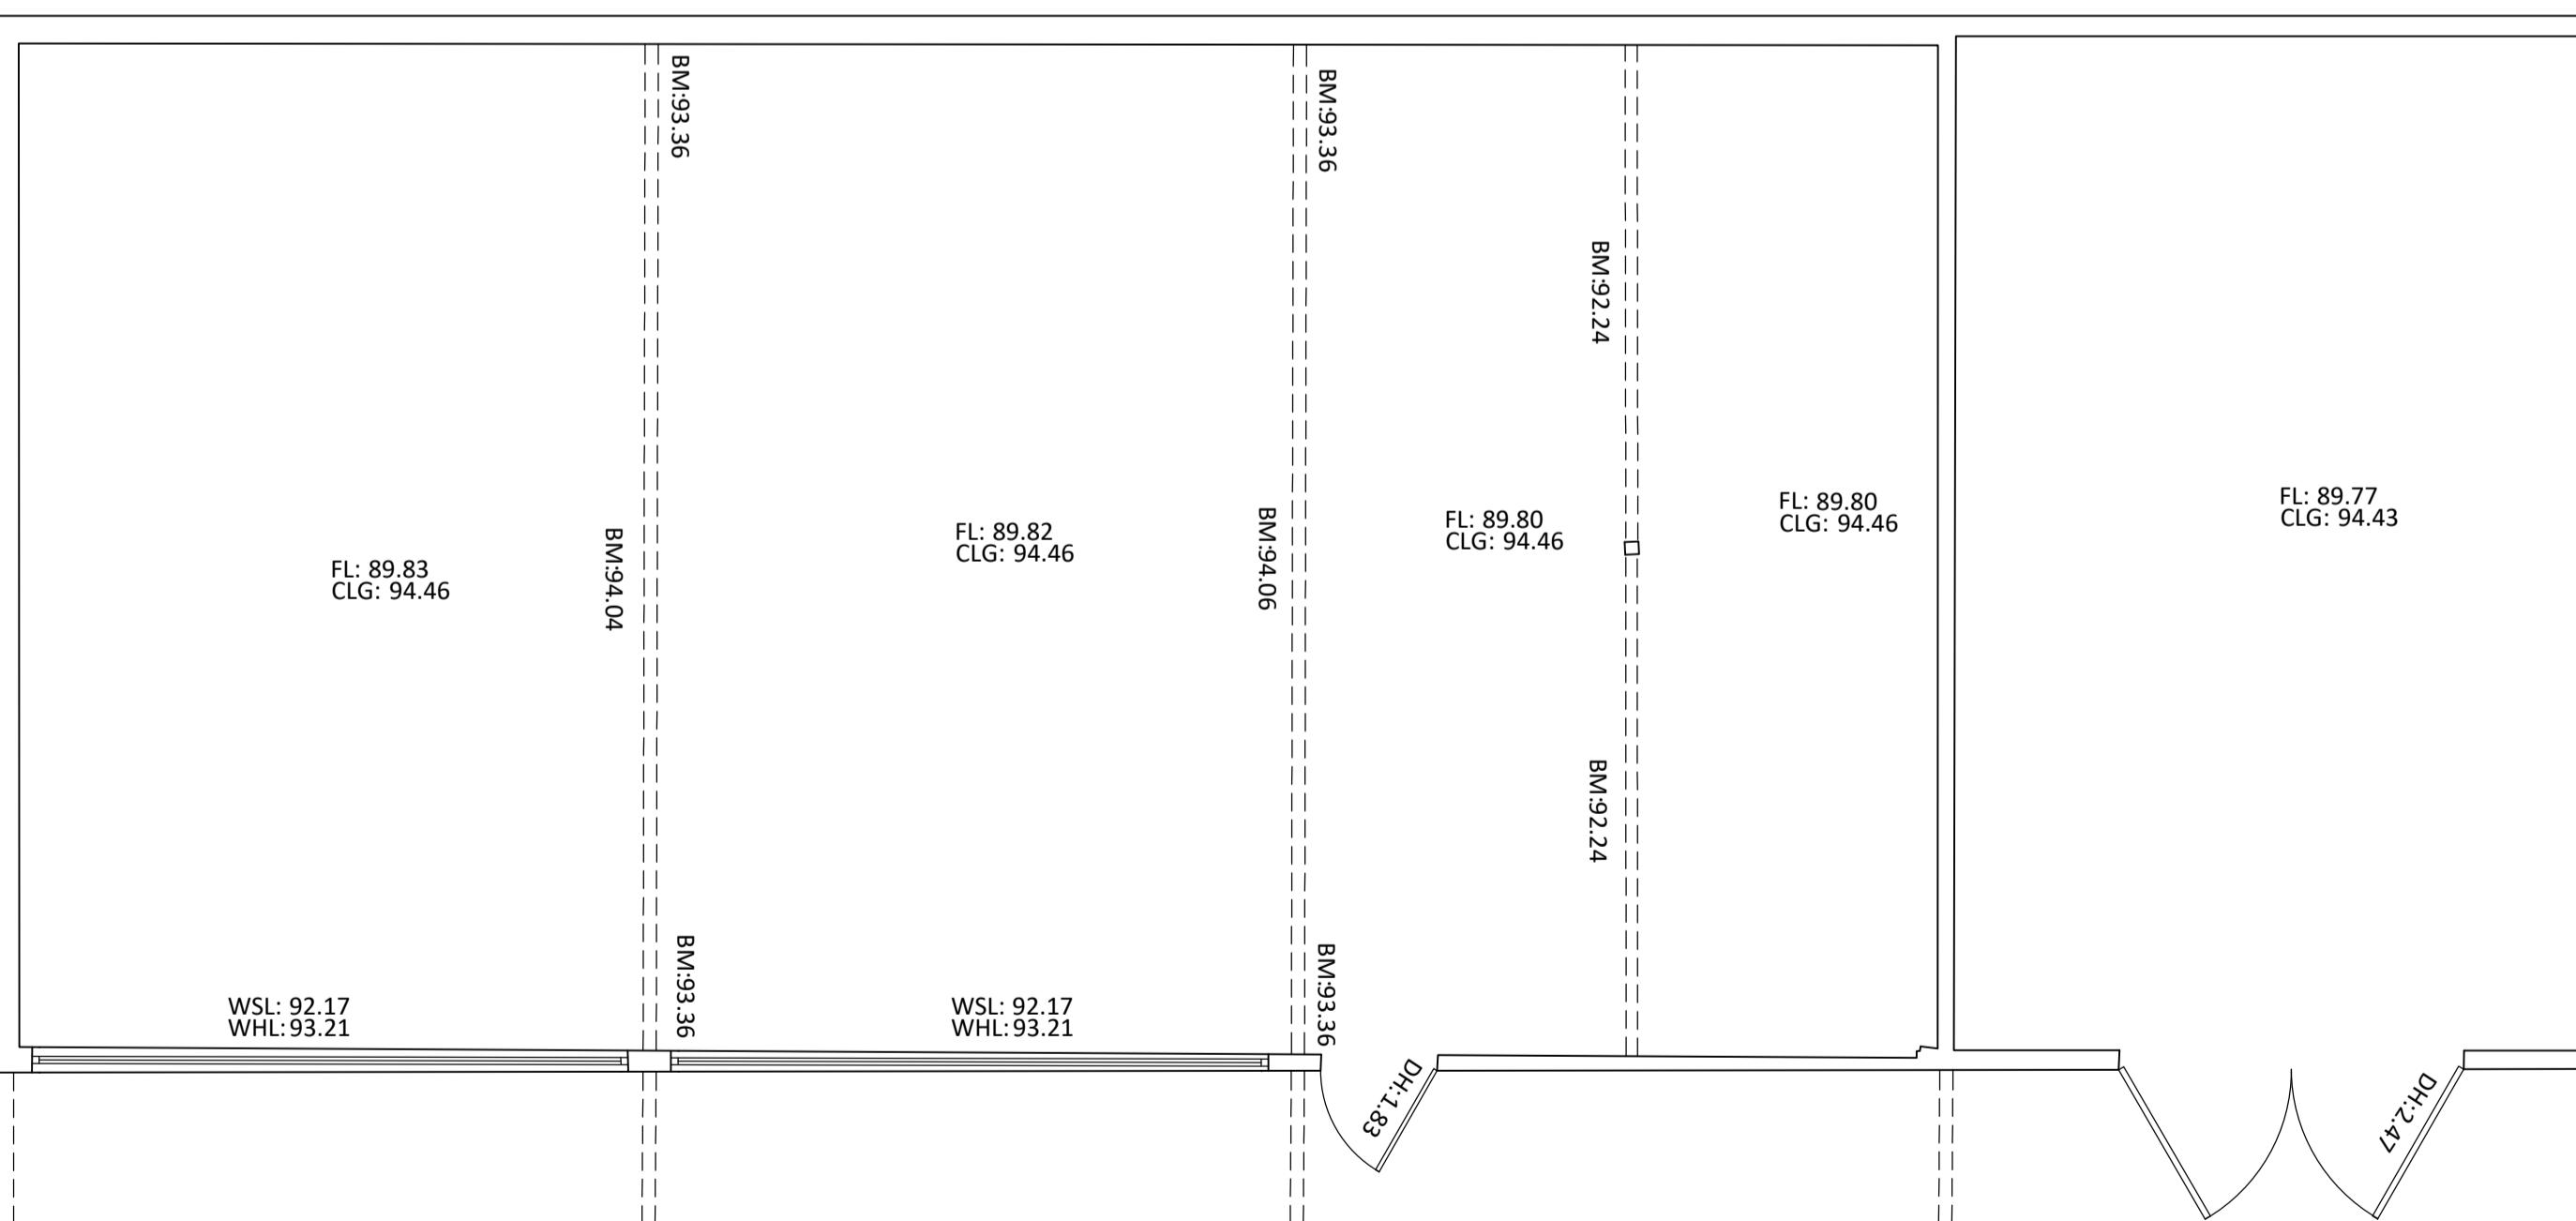

Existing Ground Floor Plan

Scale 1:50

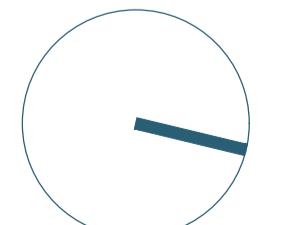

0 0.5 1 2

5

1

10

| Disclaimer

© This drawing is the copyright of Lawrence & Finley Architects Ltd. and may not be reproduced or used except with written permission.
Figured dimensions to have precedence over scaling.
Please read this drawing in conjunction with the specifications.
Check all site dimensions prior to any construction.
Refer any discrepancies found to the Architects.

Revisions

A Revised In Line With Clients Comments 11/02/2022

| Contact + Location

T 07974 834305
E kristian@lfarchitects.co.uk

Details

Client	Mr & Mrs Bu
Job Title	Lodge Farm,
Job Type	New Reside
Drawing Title	Existing Plan
Job Number	292
Drawing Number	PL-02
Scale	1:50 A1
Status	PLANNING



LAWRENCE | FINLEY
ARCHITECTS