


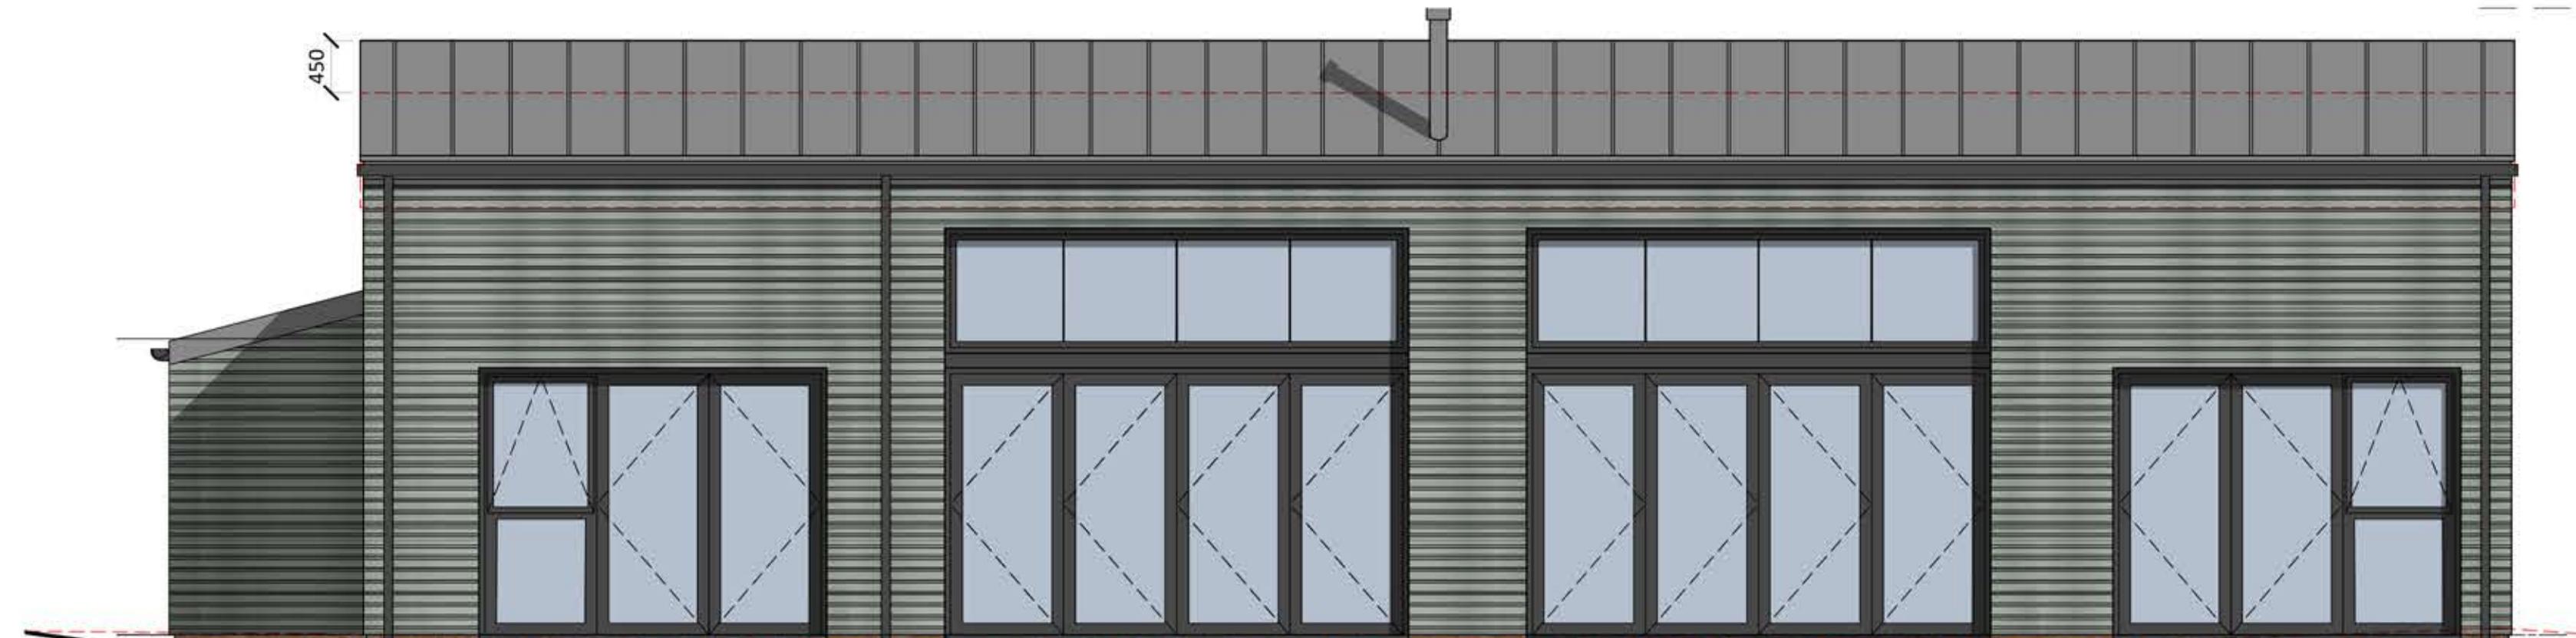

Proposed Side Elevation

Scale 1:50



Proposed Rear Elevation

Scale 1:50




Proposed Side Elevation

Scale 1:50



Proposed Front Elevation

Scale 1:50

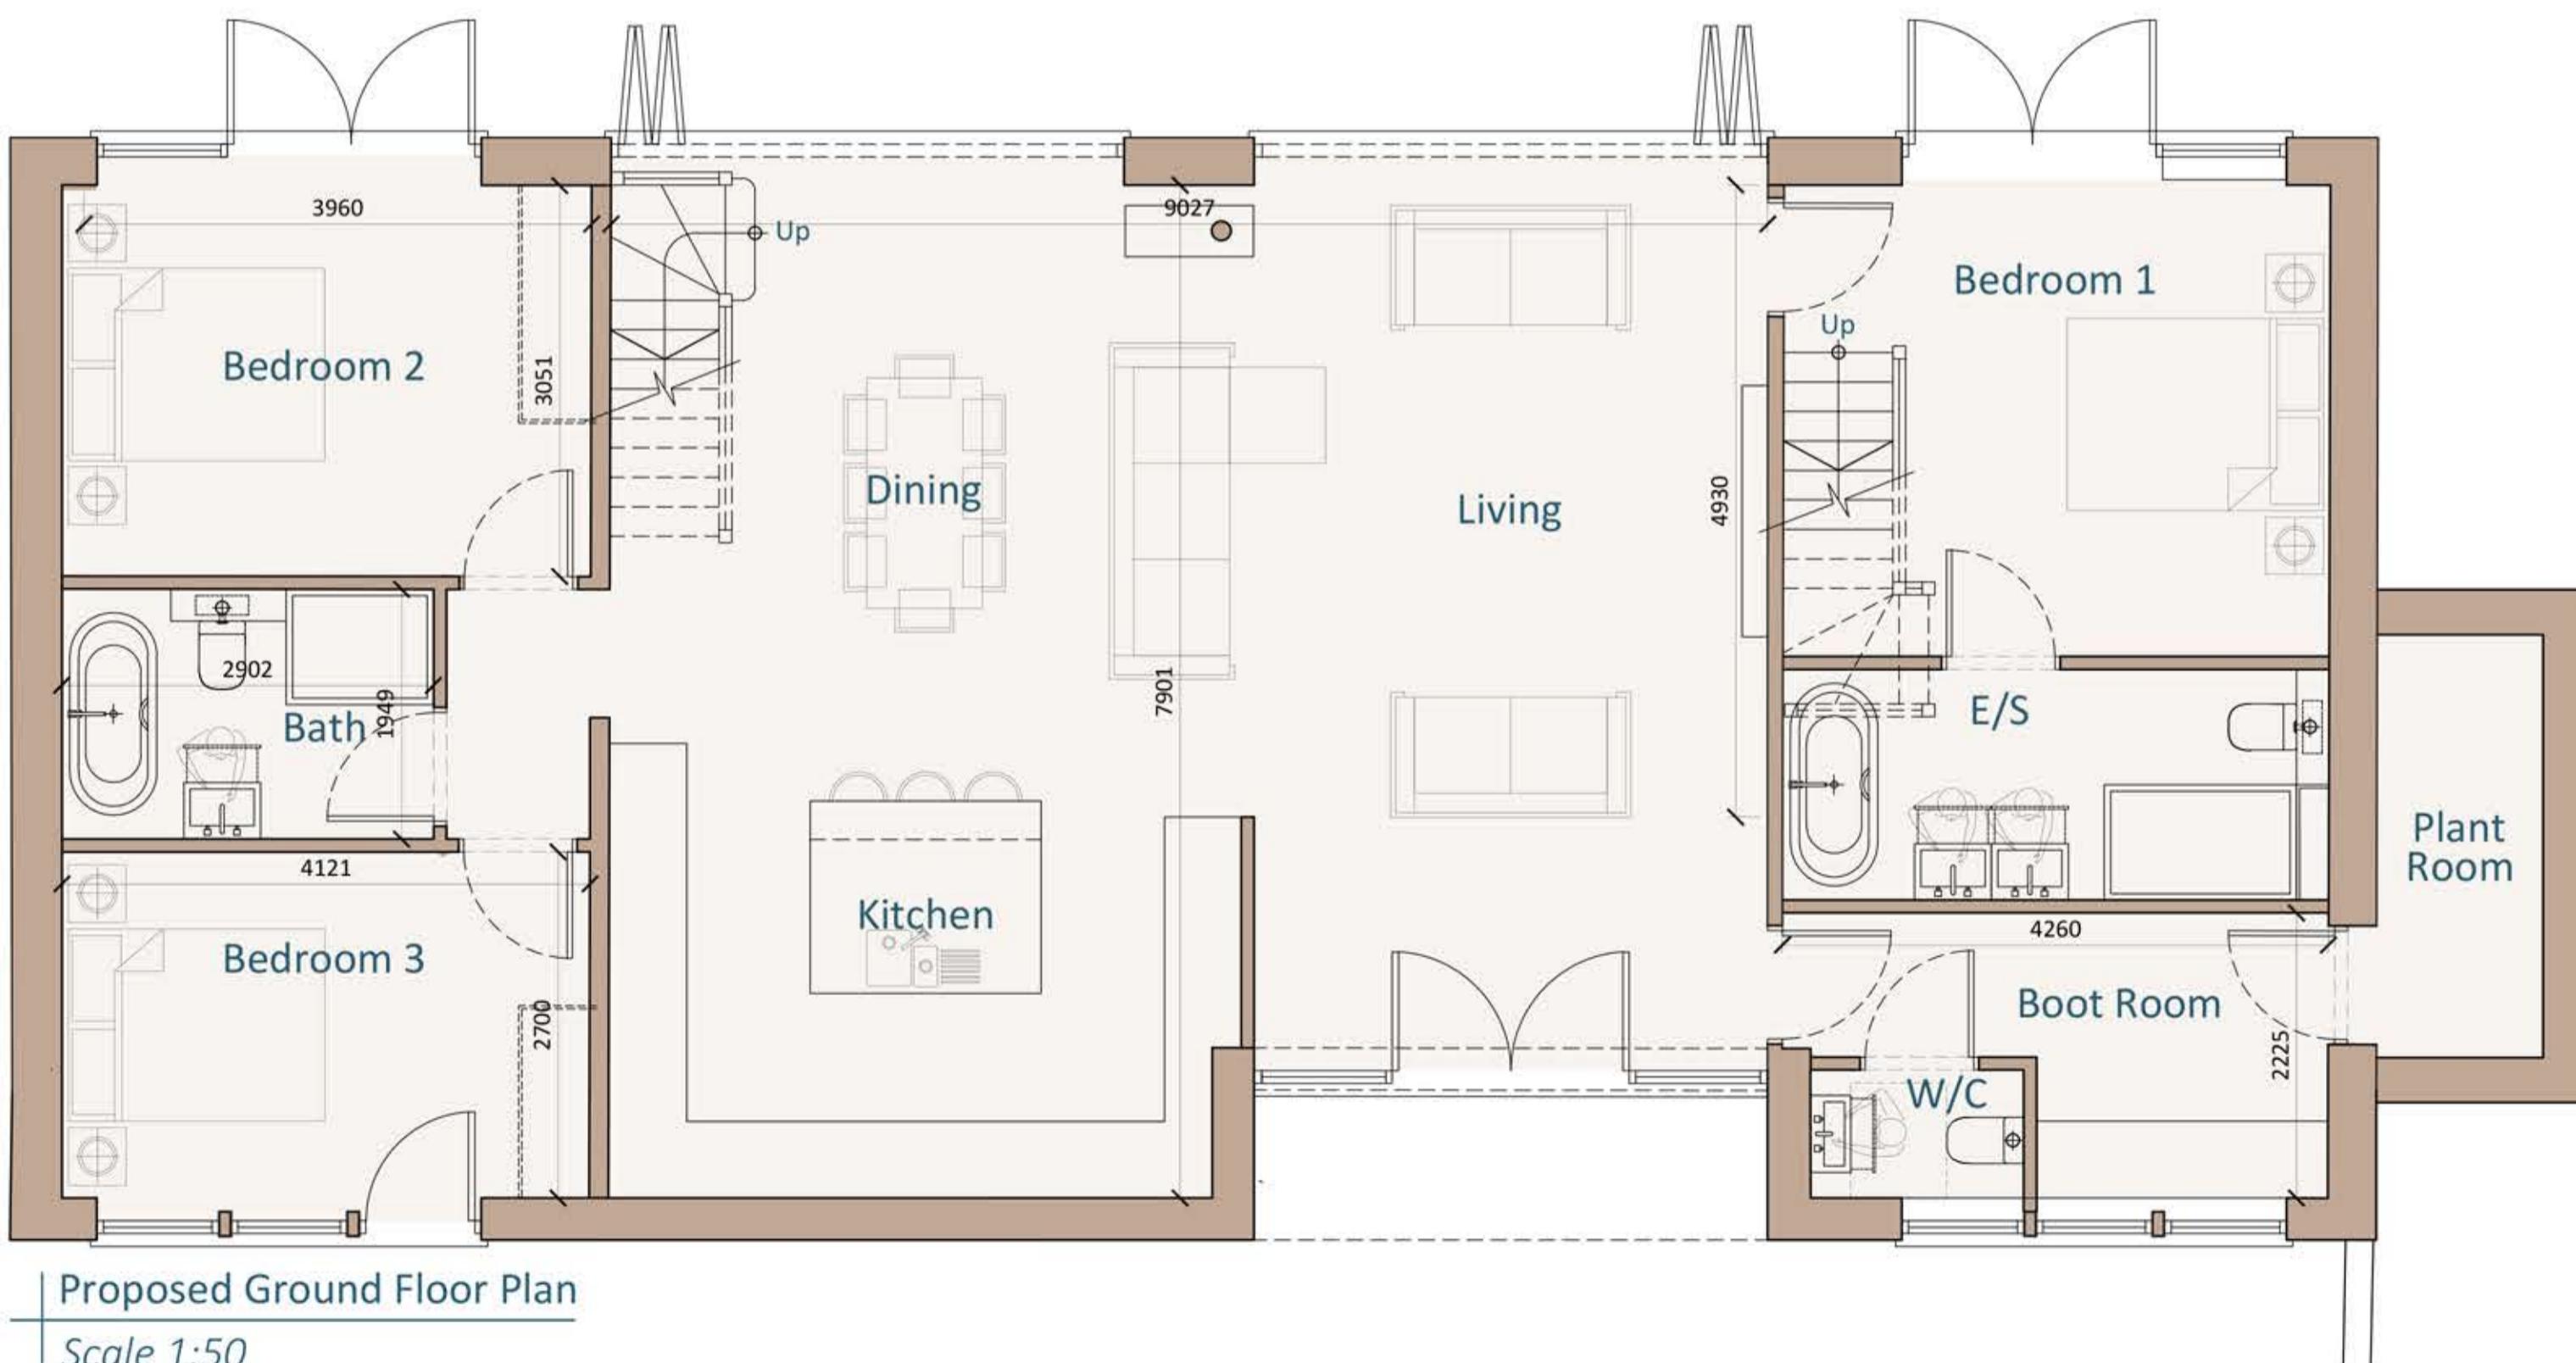

Proposed Ground Floor Plan

Scale 1:50



0 0.5 1 2

5

10

Disclaimer

© This drawing is the copyright of Lawrence & Finley Architects Ltd. and may not be reproduced or used except by written permission.
Figured dimensions to have precedence over scaling.
Please read this drawing in conjunction with the specification.
Check all site dimensions prior to any construction.
Refer any discrepancies found to the Architects.

Revisions

A Revised In Line With Clients Comments
B Revised In Line With Clients Comments
C Revised In Line With Clients Comments
D Revised In Line With Clients Comments

20/05/2024
23/05/2024
20/01/2025
11/02/2025

Contact + Location

T 07974 834305
E kristian@lfaarchitects.co.uk

Lawrence & Finley Architects Ltd.
27 Templar Road,
Ashby-De-La-Zouch,
Leicestershire, LE65 2AD

Details

Client
Job Title
Job Type
Drawing Title

Job Number
Drawing Number
Scale
Status

Mr & Mrs Burgess
Lodge Farm, Shenton Lane, Dadlington
New Residential Dwelling
Proposed Plans + Elevations

292
PL-03D
1:50 A1
PLANNING



LAWRENCE | FINLEY
ARCHITECTS