
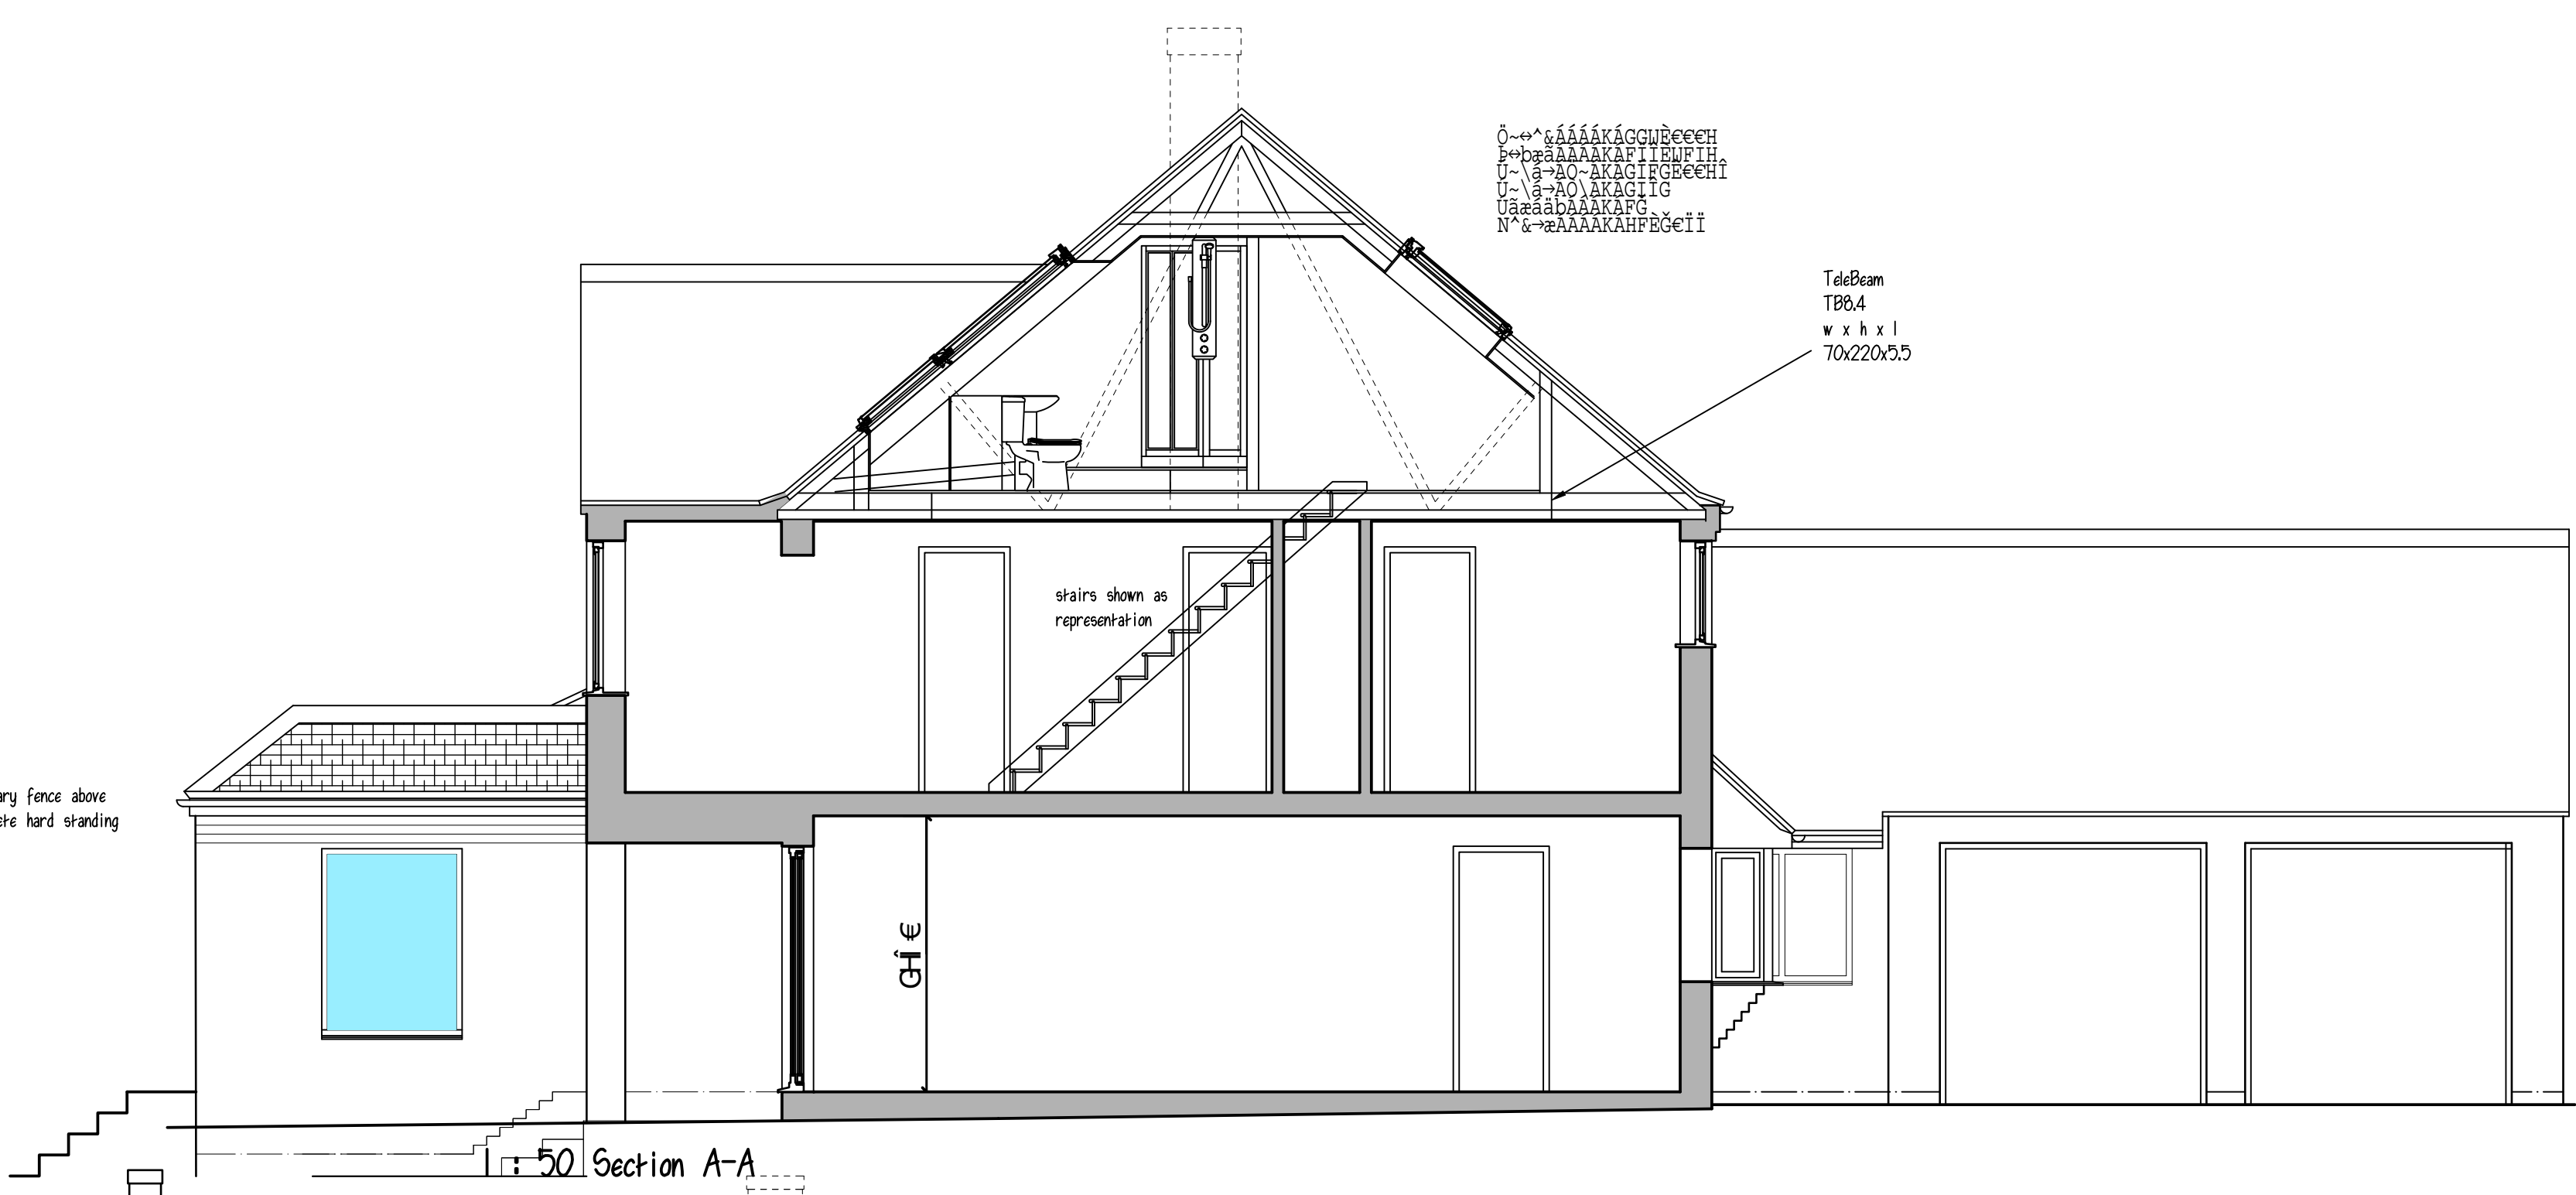


1 : 50 Ground Floor Plan

1 : 50 First Floor Plan

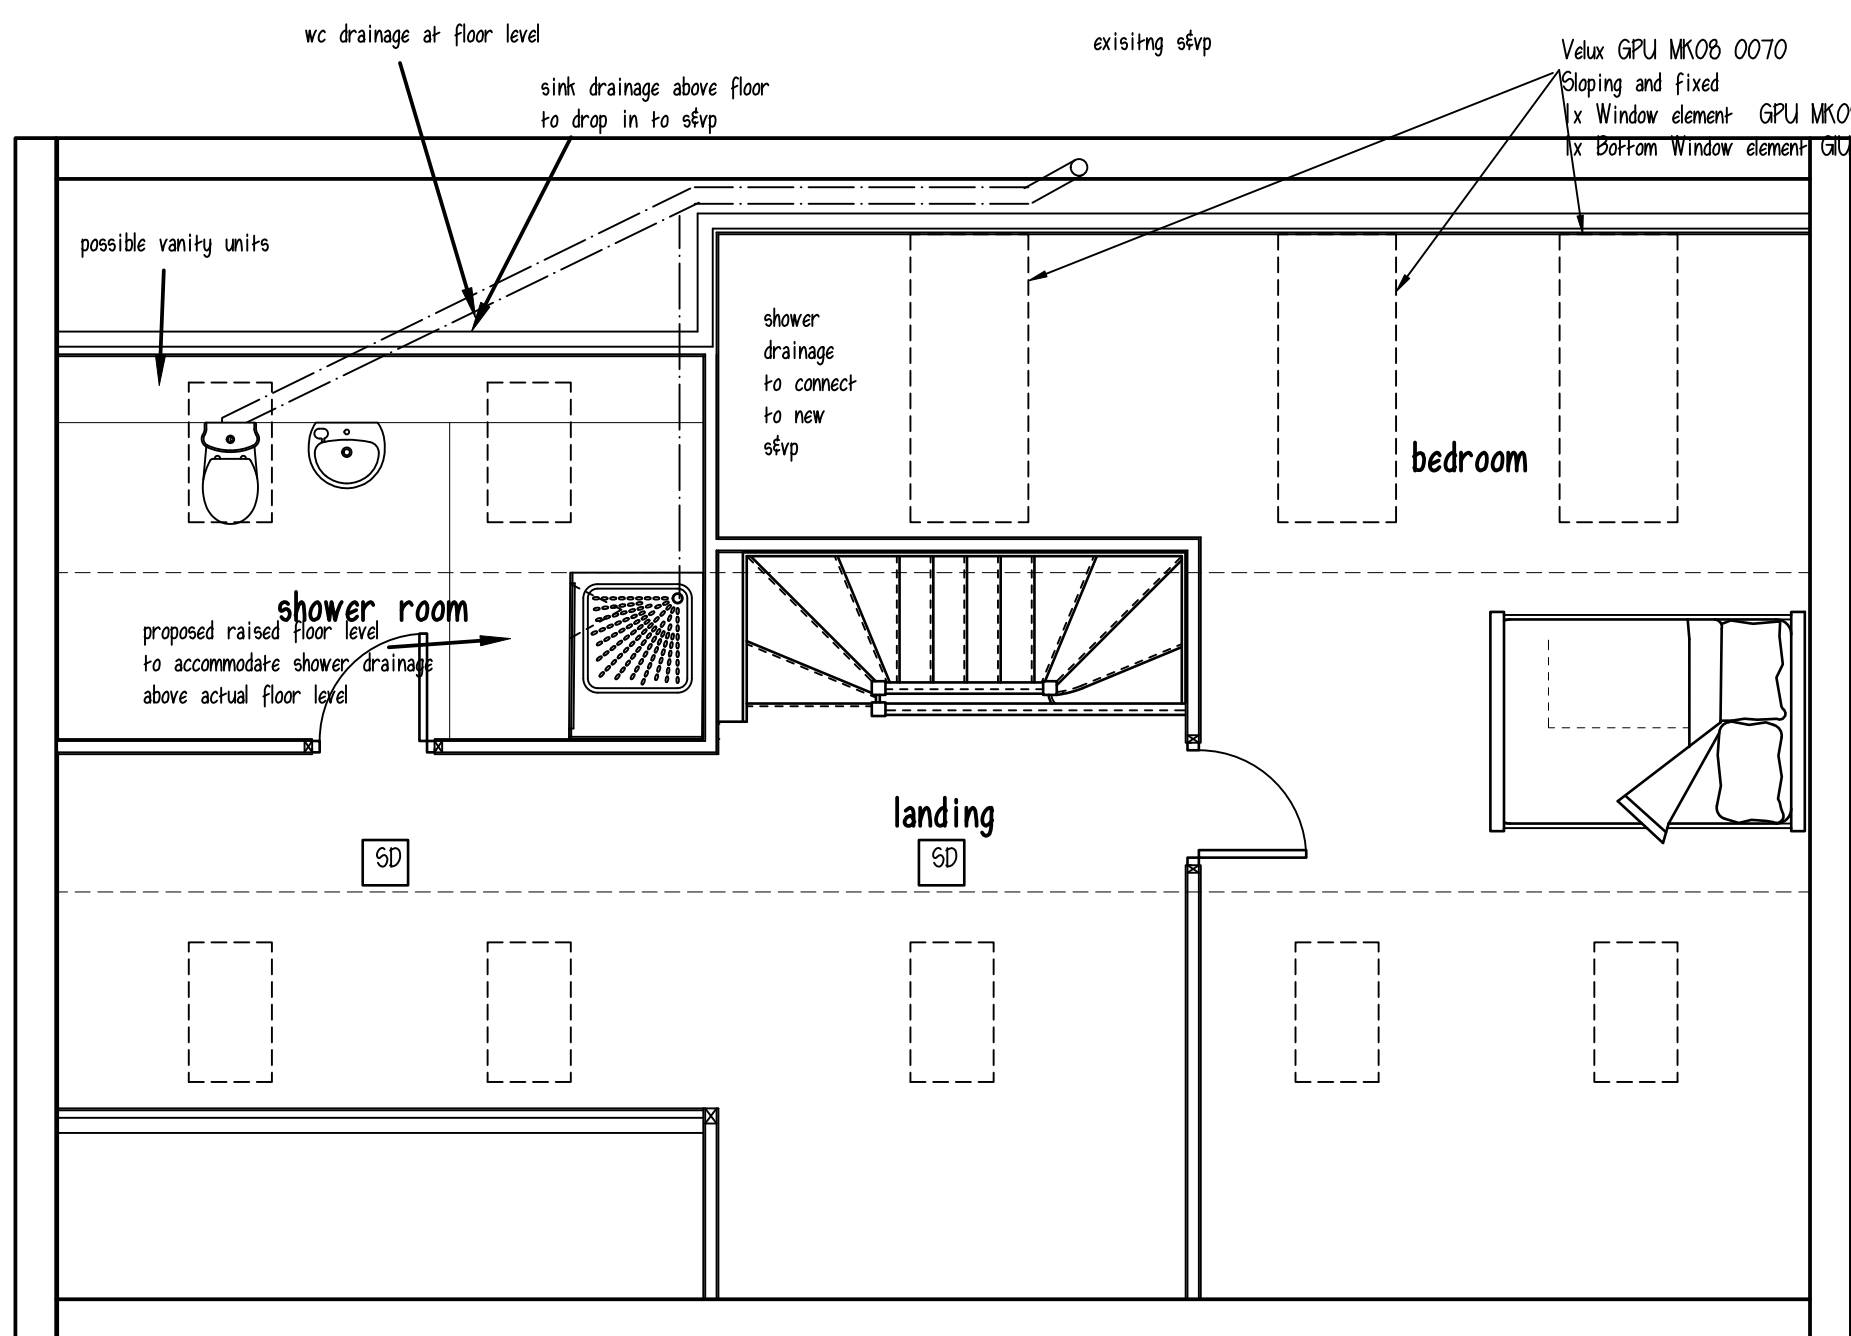


1 : 100 Front Elevation


1 : 100 Side Elevation

1 : 100 Rear Elevation

1 : 100 Side Elevation

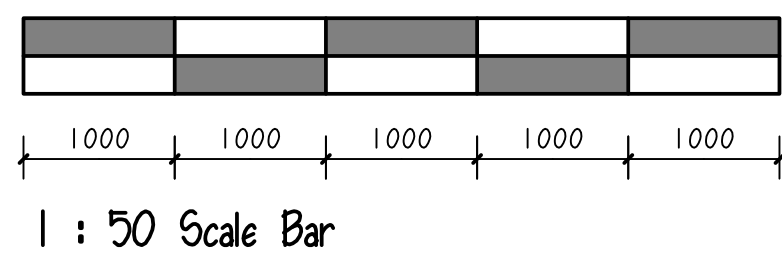

Disclaimer:
This drawing is accurate from the information that was available at the time of issuing and is by no means a detailed representation. Due to the subcontracted nature of storm and flood drainage, any drainage shown is an educated assessment of the drainage runs. All drainage shown is to be assessed and confirmed on site before works commence.
DO NOT SCALE FROM THIS DRAWING

Project: PROPOSED GARAGE & LOFT CONVERSIONS 8 THE GREEN DADLINGTON NUNEATON CV13 6JB		
Client: MR & MRS ROLLINS		
Drawing Title: AS EXISTING		
Drawing No: 1392-01	Revision:	Date: 10-04-2024
Scale:		
Drawn by : FMT		Checked by : _____
 A.R.Taylor Ltd 7 Greenway, Nuneaton Warwickshire CV11 6NL Tel: 024 7636 6997 enquiries@taylordesignltd		

© copyright
This drawing is the property of A.R.Taylor Ltd until the full payment of the client.
If the drawings are used with our payment they have been misused and the client is liable for legal proceedings.