






**1 Front Elevation**  
1 : 100

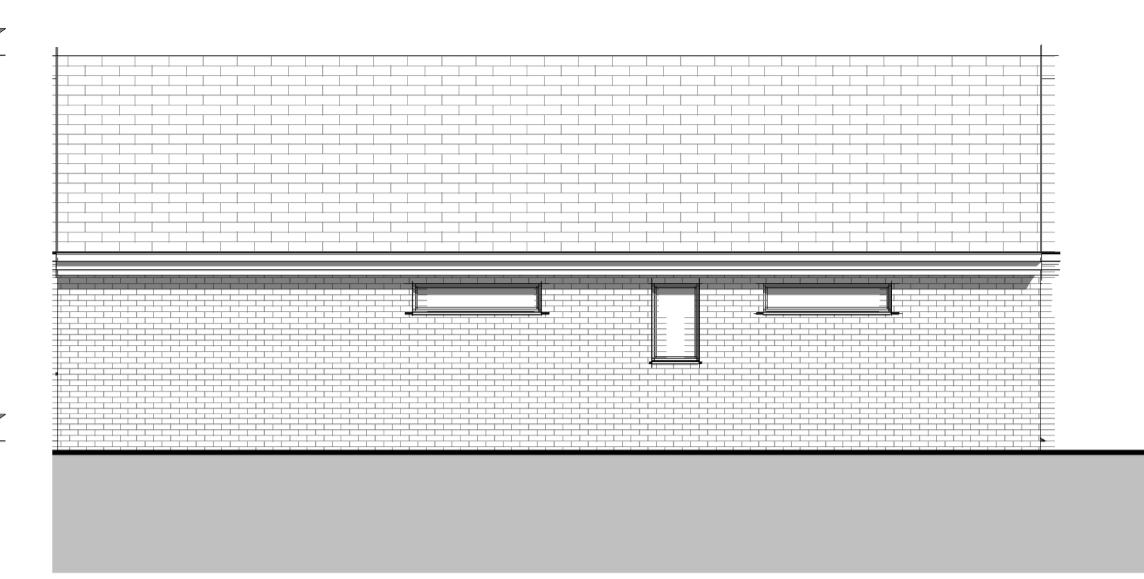



**2 Rear Elevation**  
1 : 100

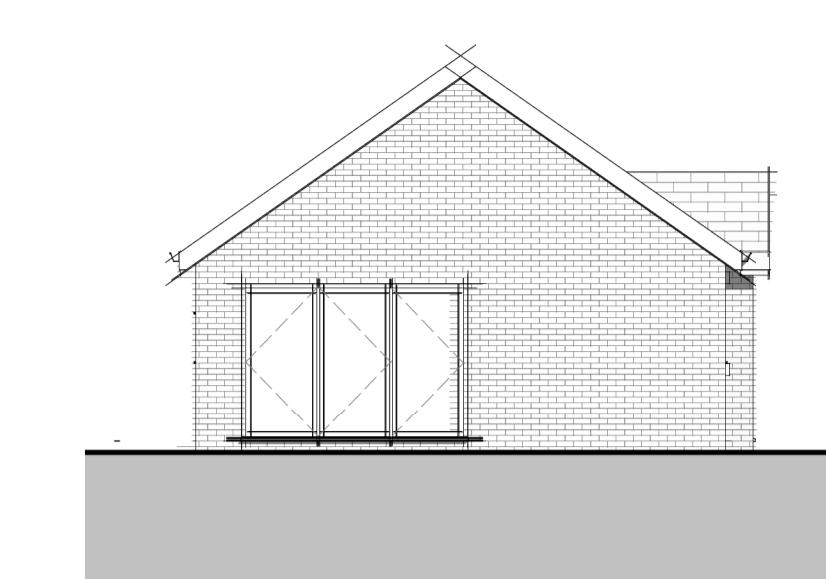


**3 Side Elevation 1**  
1 : 100

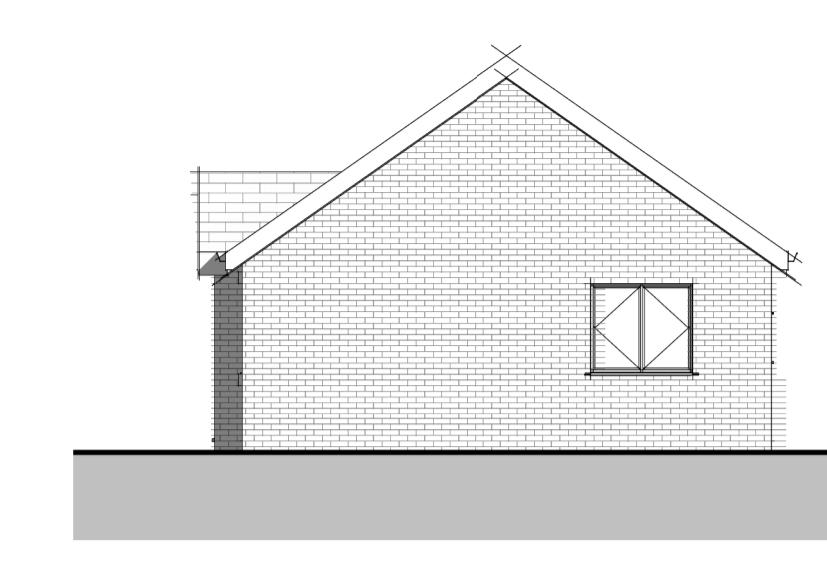


**4 Side Elevation 2**  
1 : 100

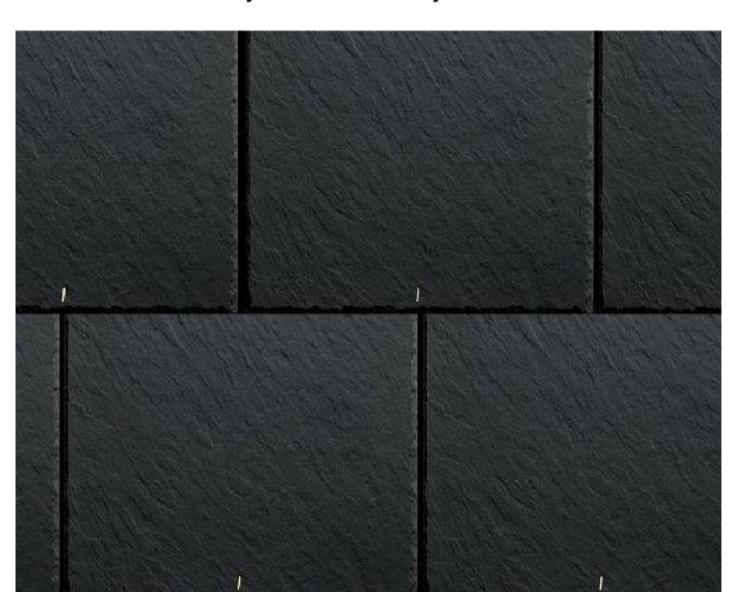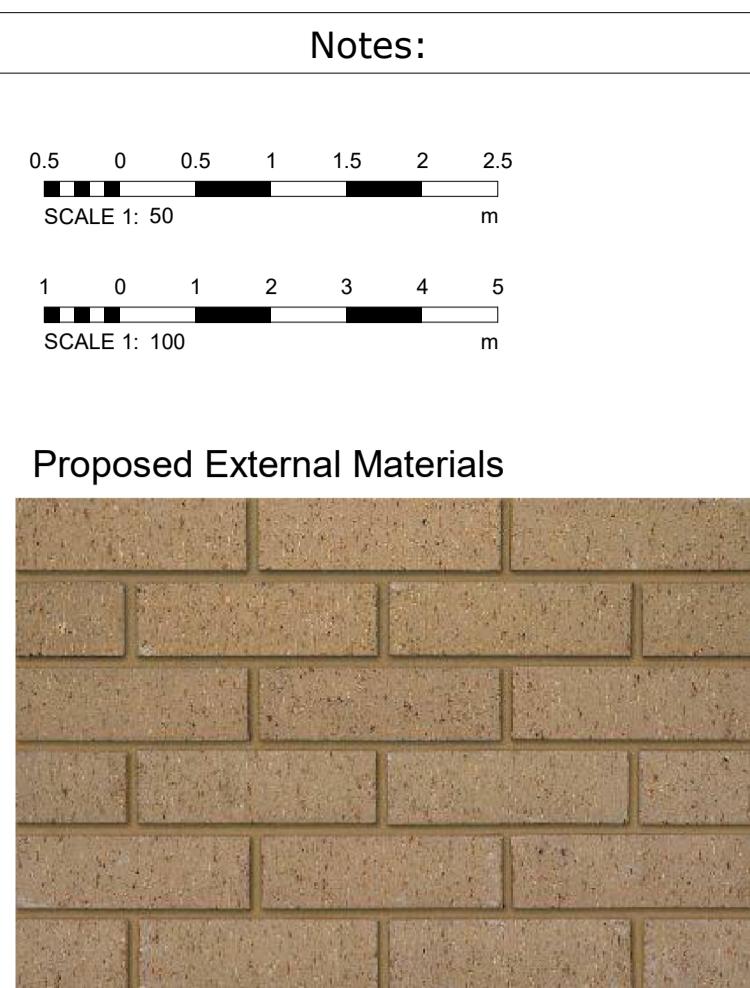


Windows: French Grey uPVC  
Doors: Composite French Grey  
Rainwater Goods: Black half round gutter on brackets; Circular black uPVC downpipes  
Cills and headers: Composite stone  
Bedroom and Living Room windows on Eastern Elevation to be high-level letterbox format to maintain privacy.  
Bathroom and Utility windows on Eastern Elevation to contain obscure glazing to maintain privacy.

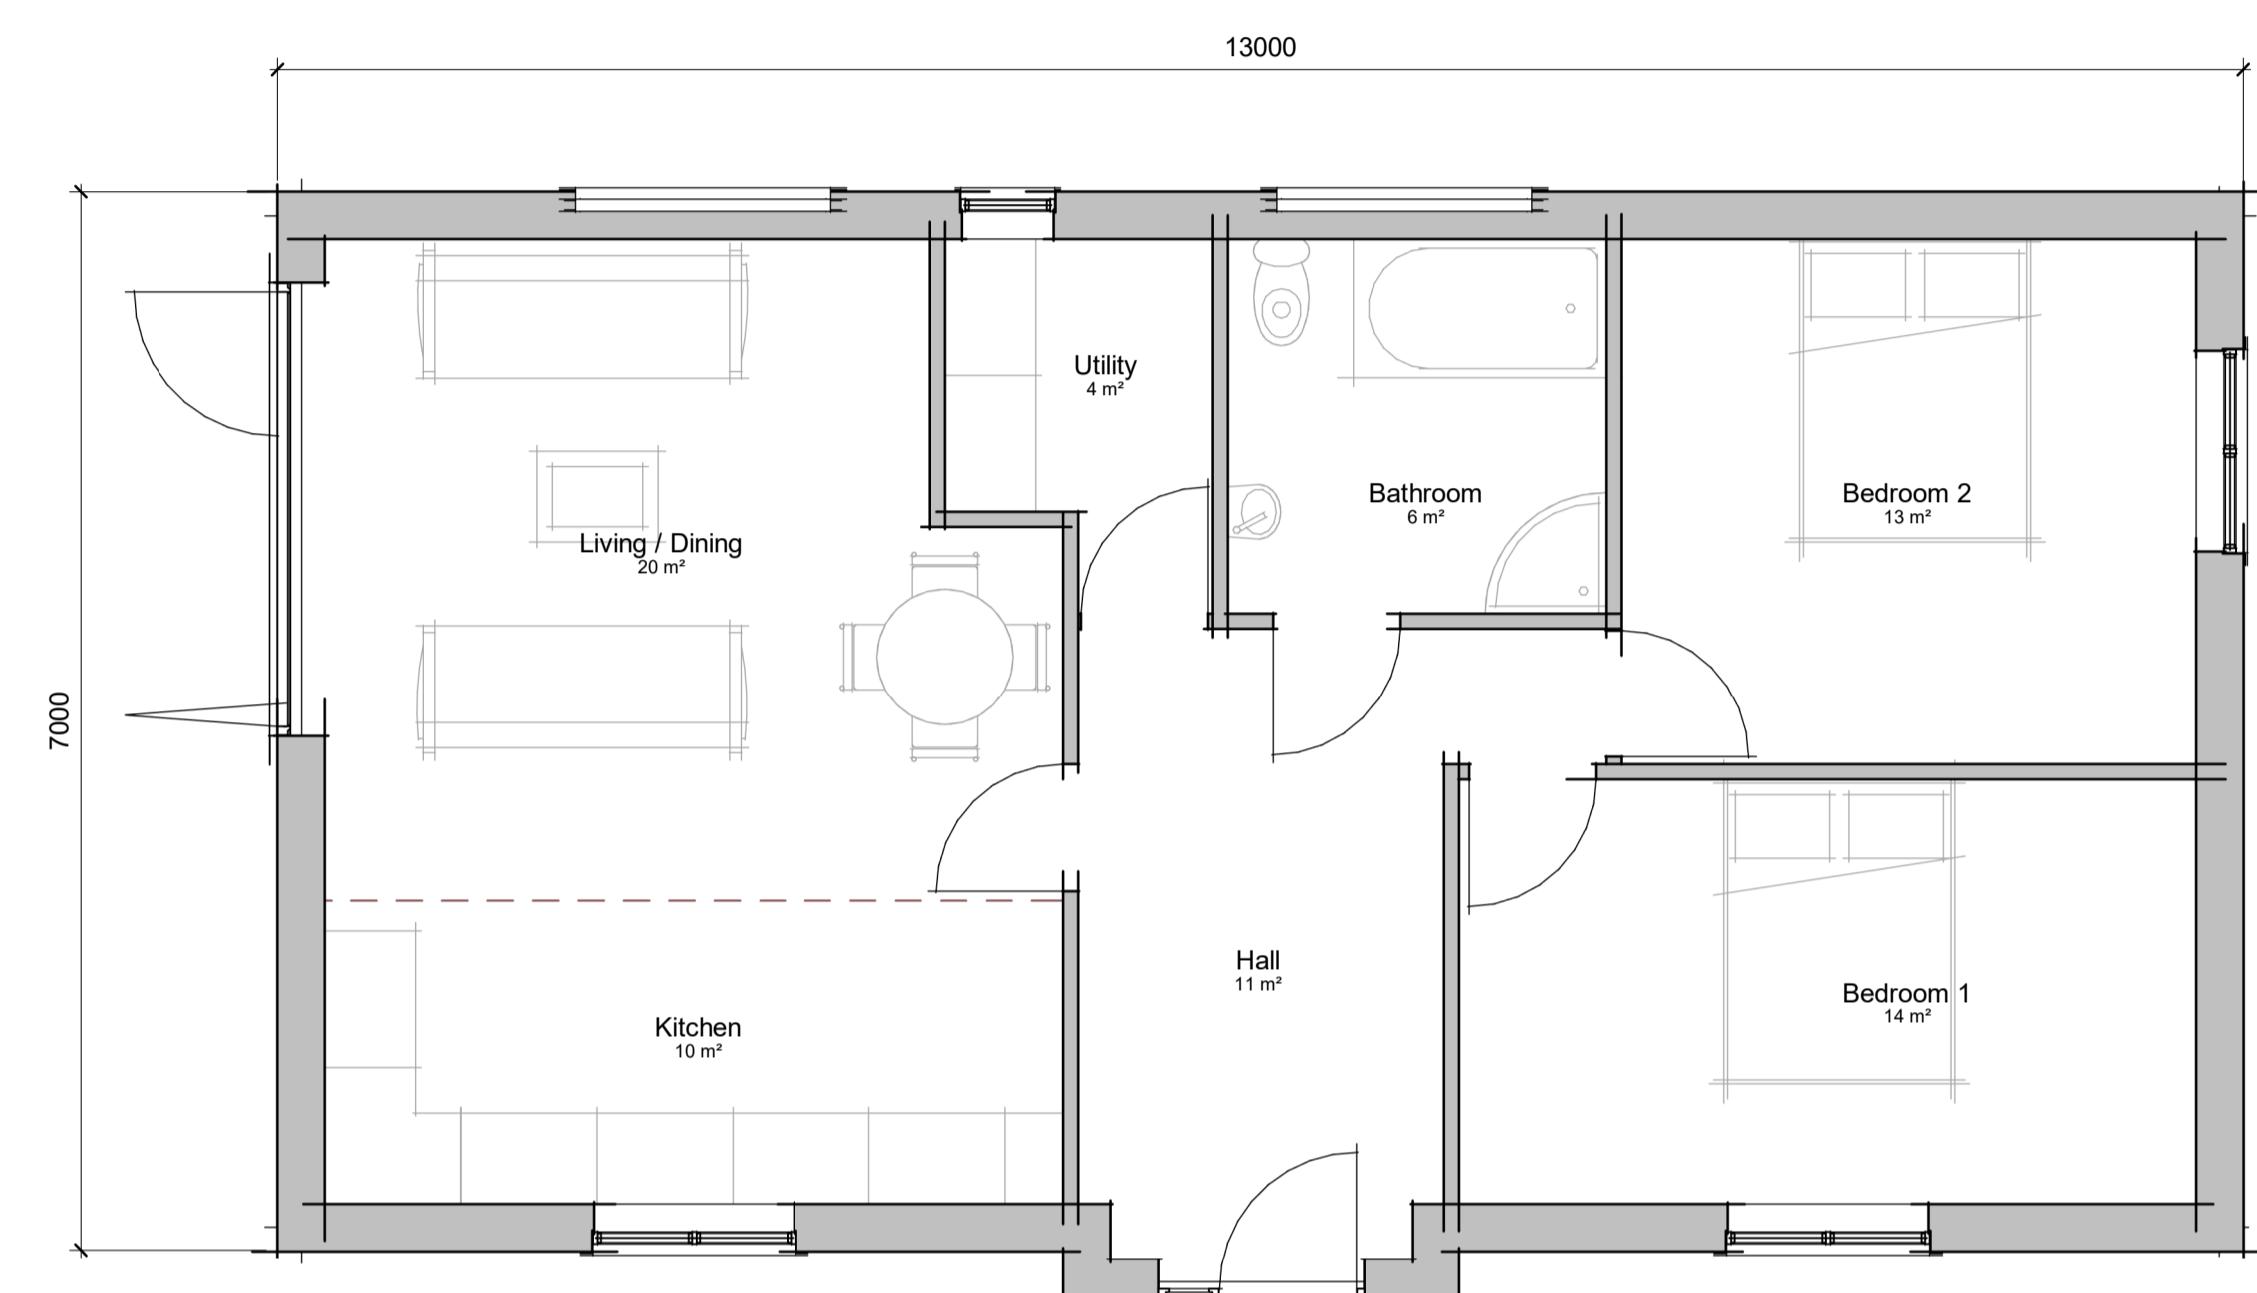

**5 00 Floor Plan**  
1 : 50

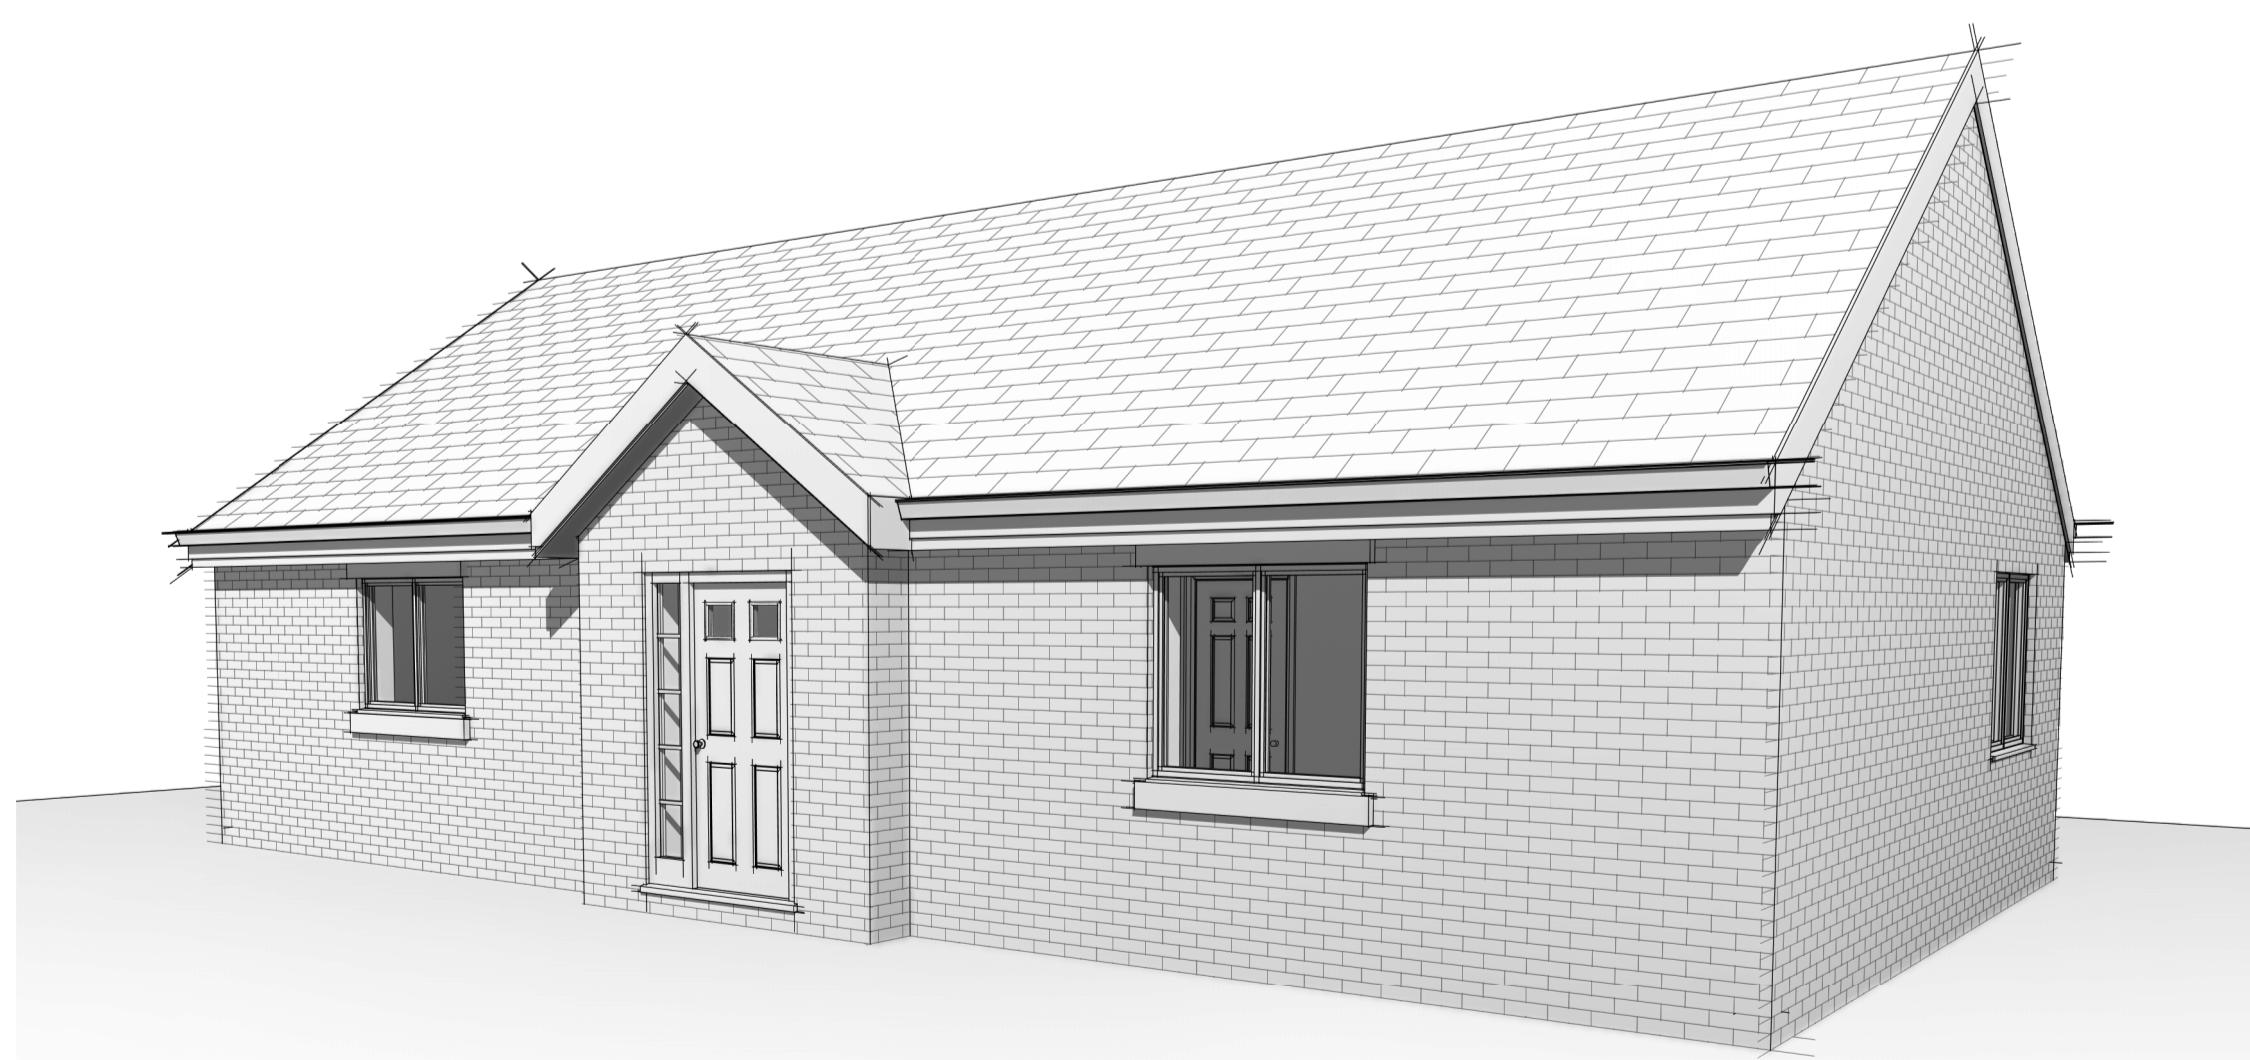

**6 Front View**

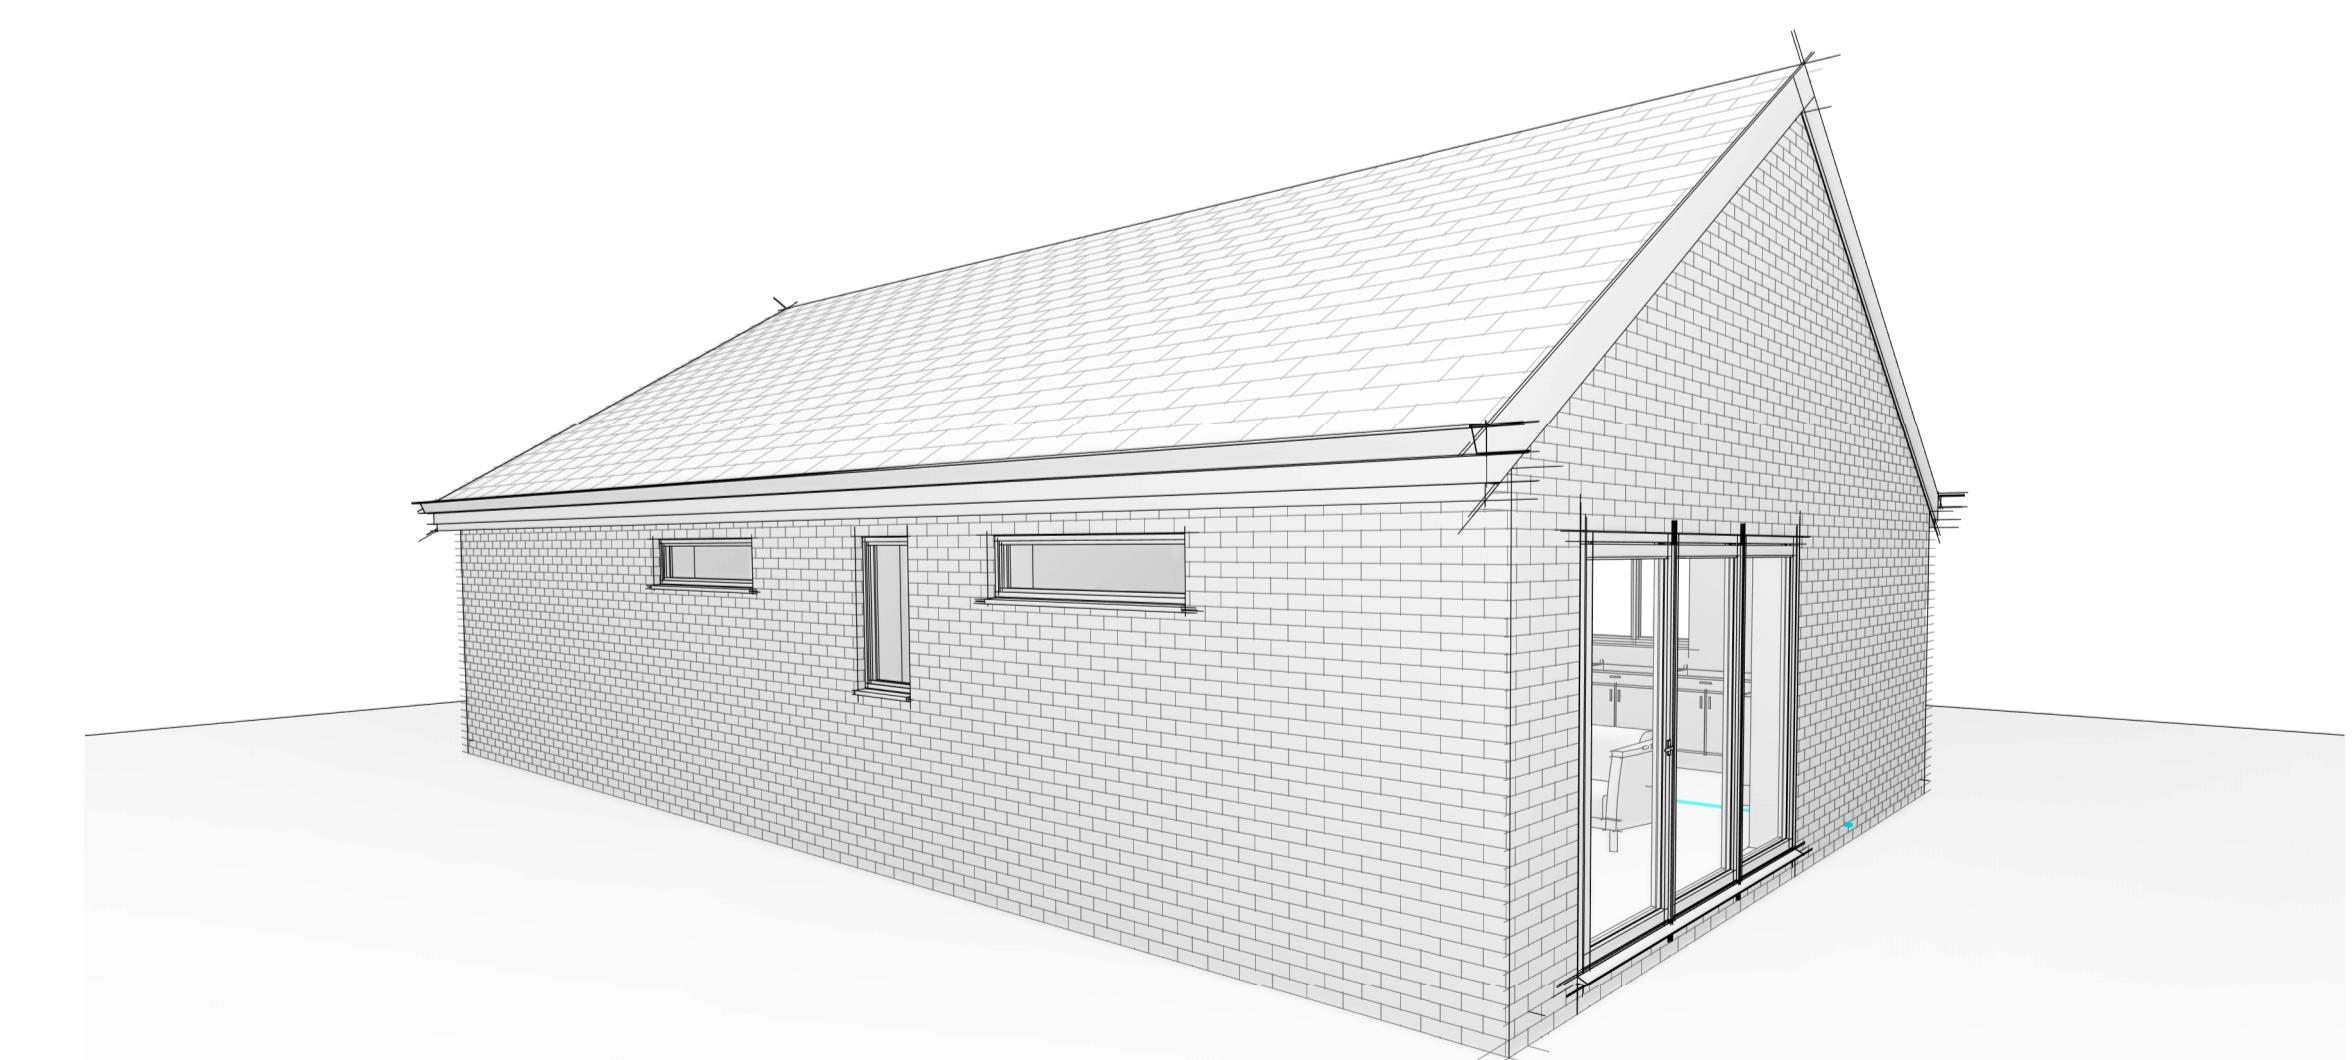

**7 Rear View**



SITE	Barwell Constitutional Club, Chapel Street, Barwell		
TITLE	2 Bedroom Bungalow Design		
SCALE AT A1:	As indicated	DATE:	Aug 2024
PROJECT NO:	HPD02/1	DRAWING NO:	
REVISION:			