






Proposed Front Elevation - North

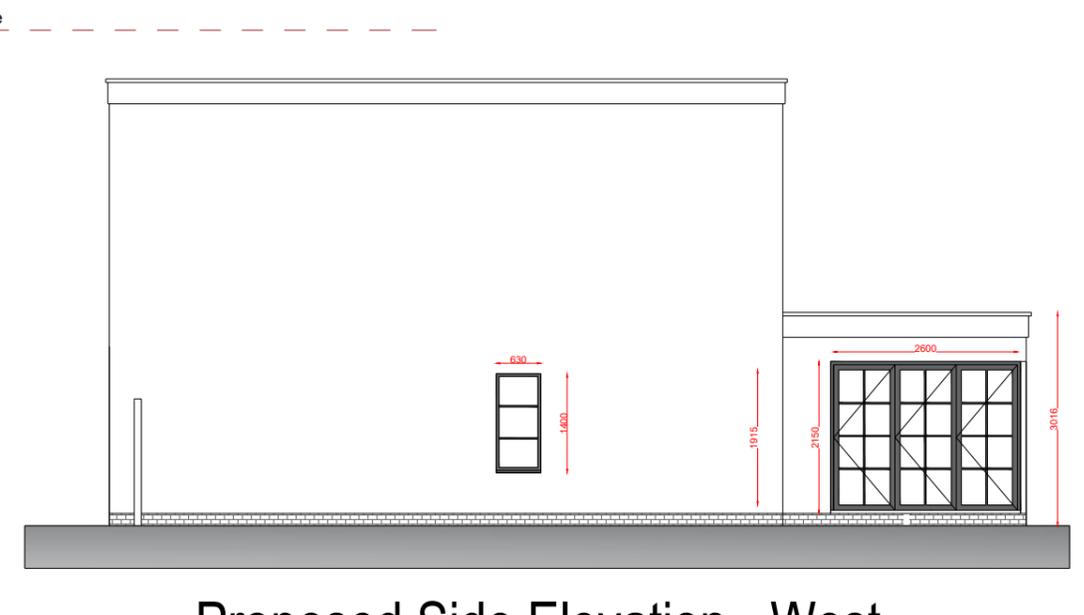


Proposed Side Elevation - West

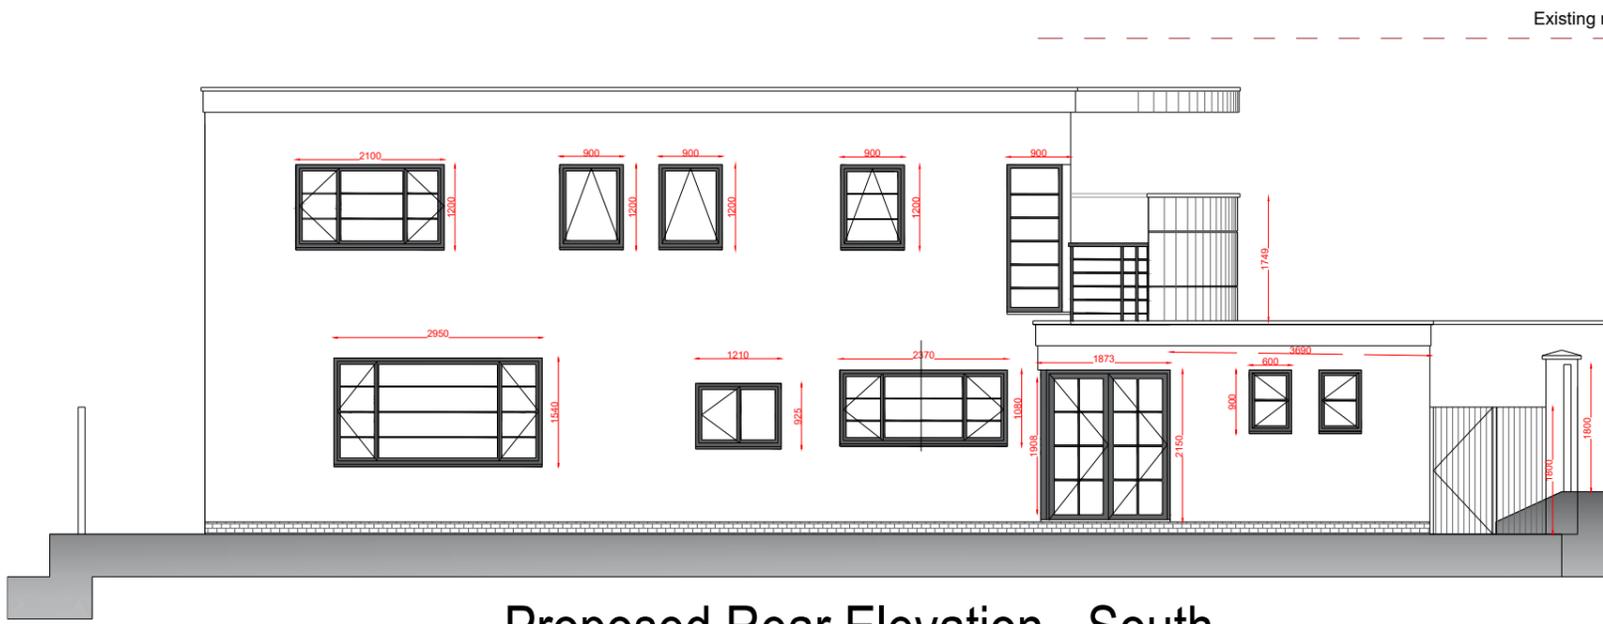

Proposed Rear Elevation - South

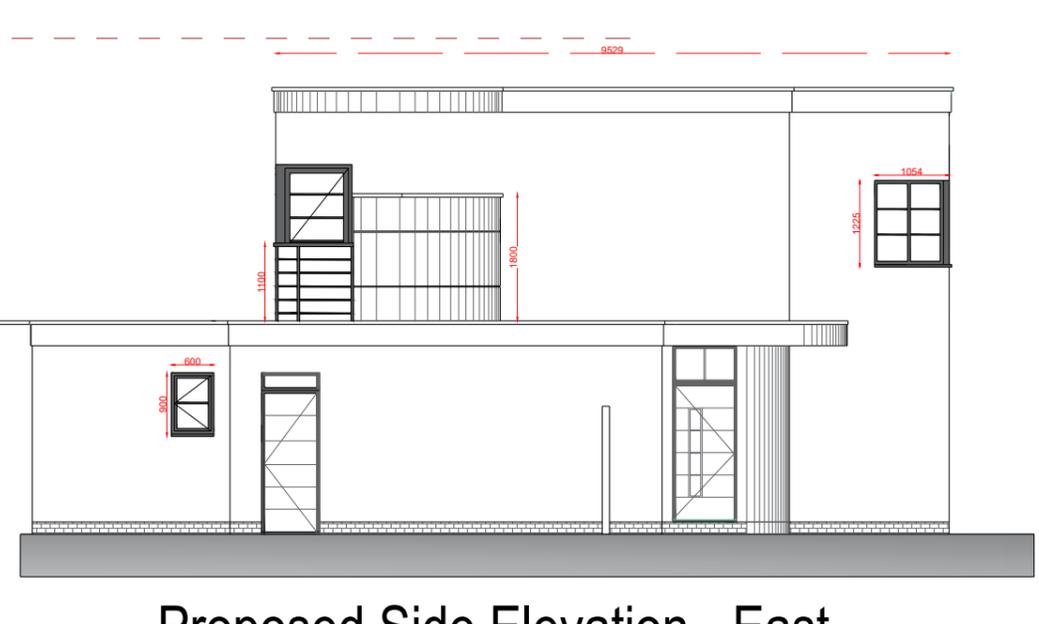

Proposed Side Elevation - East

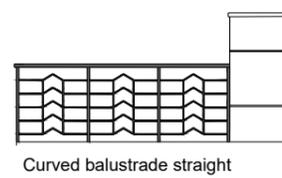

**Materials**

**Roof** Flat roof finished in 3 layers dark grey felt  
Garage roof retained

**Walls** White K rend to all walls to finish 150mm above ground level  
White rendered flat fascia with black coping trim

**Windows** Heritage black aluminium windows to replicate Crittal windows

**Doors** Existing front doors retained and painted gloss black  
New doors Heritage black aluminium  
Garage door retained and painted gloss black

**Downpipes** 100mm black upvc

Client : Ms. S. Taberer  
Address : 2 Mount Road  
Hinckley  
LE10 1AF

Project : Proposed Alterations  
Title : Proposed Elevations  
Drawing Ref: 24.011. 06 Rev : B.  
Date : 24.02.2024  
Scale: 1:100@A3

Revisions:  
A. 07.06.24 Garage roof changed to flat roof. Rendered screen wall added to first floor  
B. 23.01.25 Rendered screen wall amended to Garage Roof and canopy added  
Windows sizes amended and garage door included to side elevation.

Scale Bar:

**SDP Architecture**

Gale House, 15 Melton Road  
Waltham-on-the-Wolds LE14 4AJ  
T. 07930659595  
E. info@sdparchitecture.co.uk