



1. Drawings copyright of © Architectural Vistadesigns Ltd
2. Drawings not to be used without written consent.
3. Planning drawings should not be used for the purpose of construction or working drawings.
4. Building Regulation approved drawings are not construction or working drawings.
5. All dimensions must be checked and verified on site before commencing works.
6. OS data may have been used for the purpose of a Planning submission.
7. Do not scale from the drawings.


Revisions		
Rev.	Date	Comments

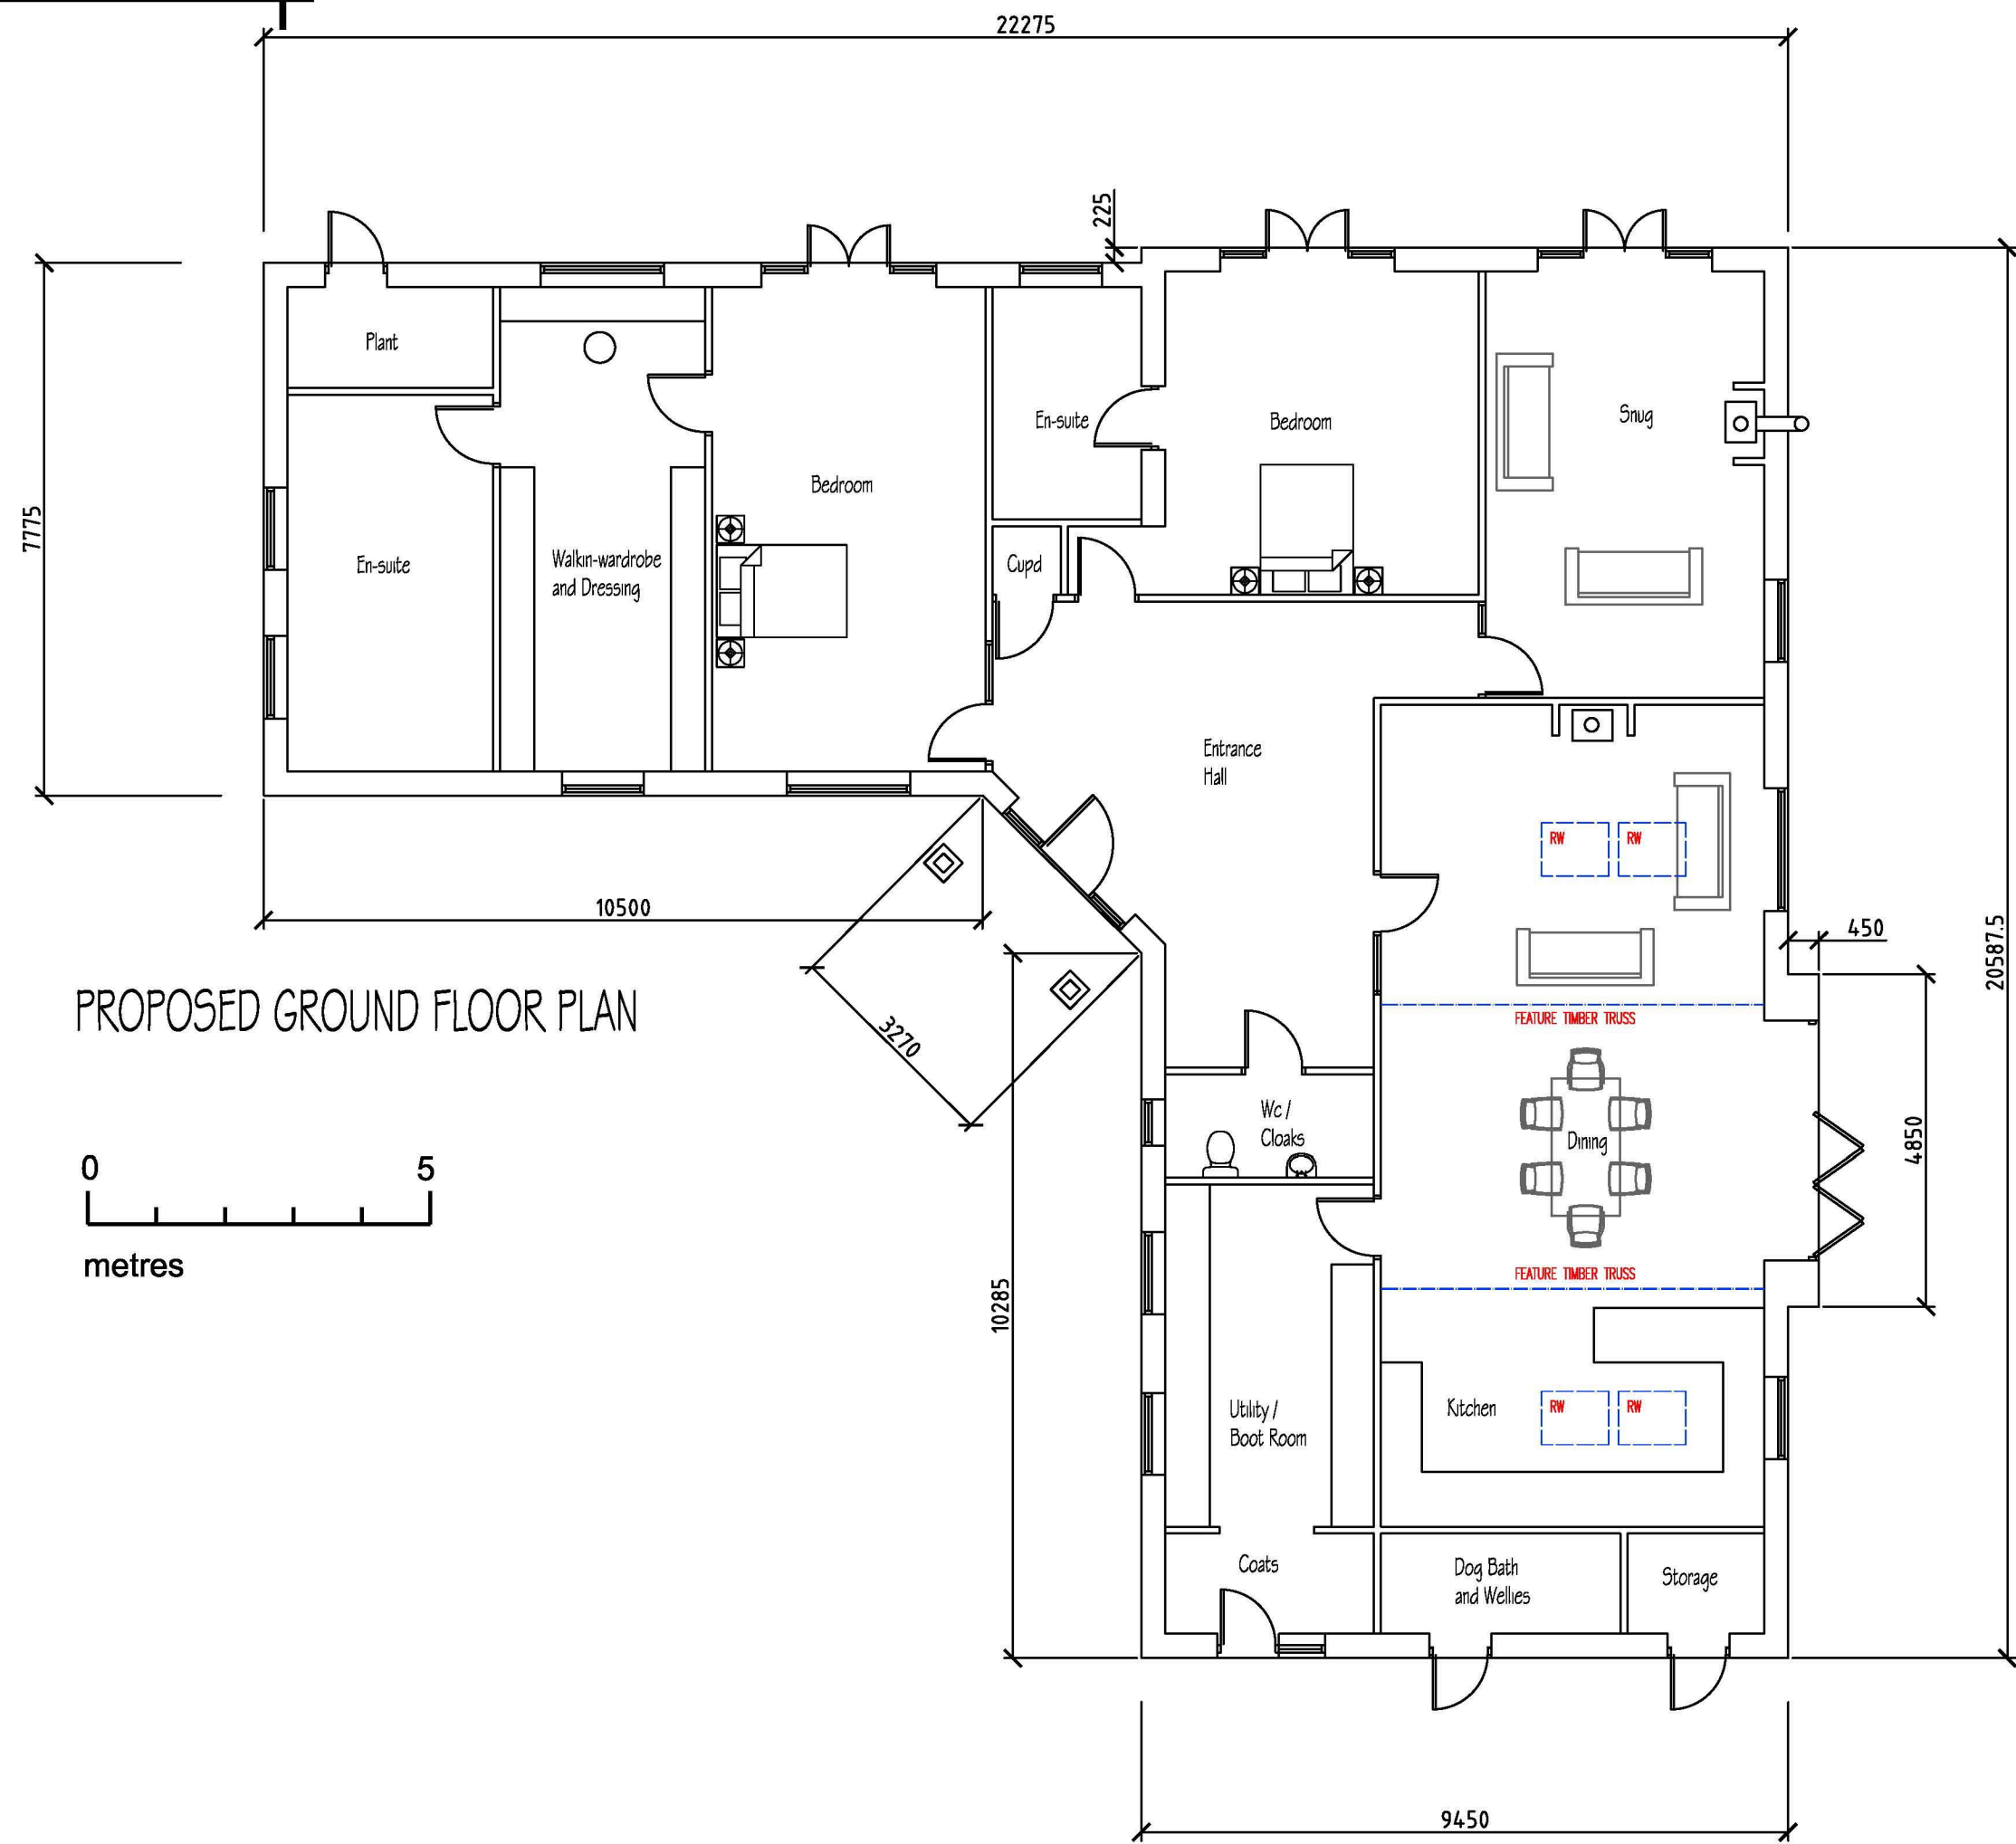


PROPOSED GROUND FLOOR PLAN

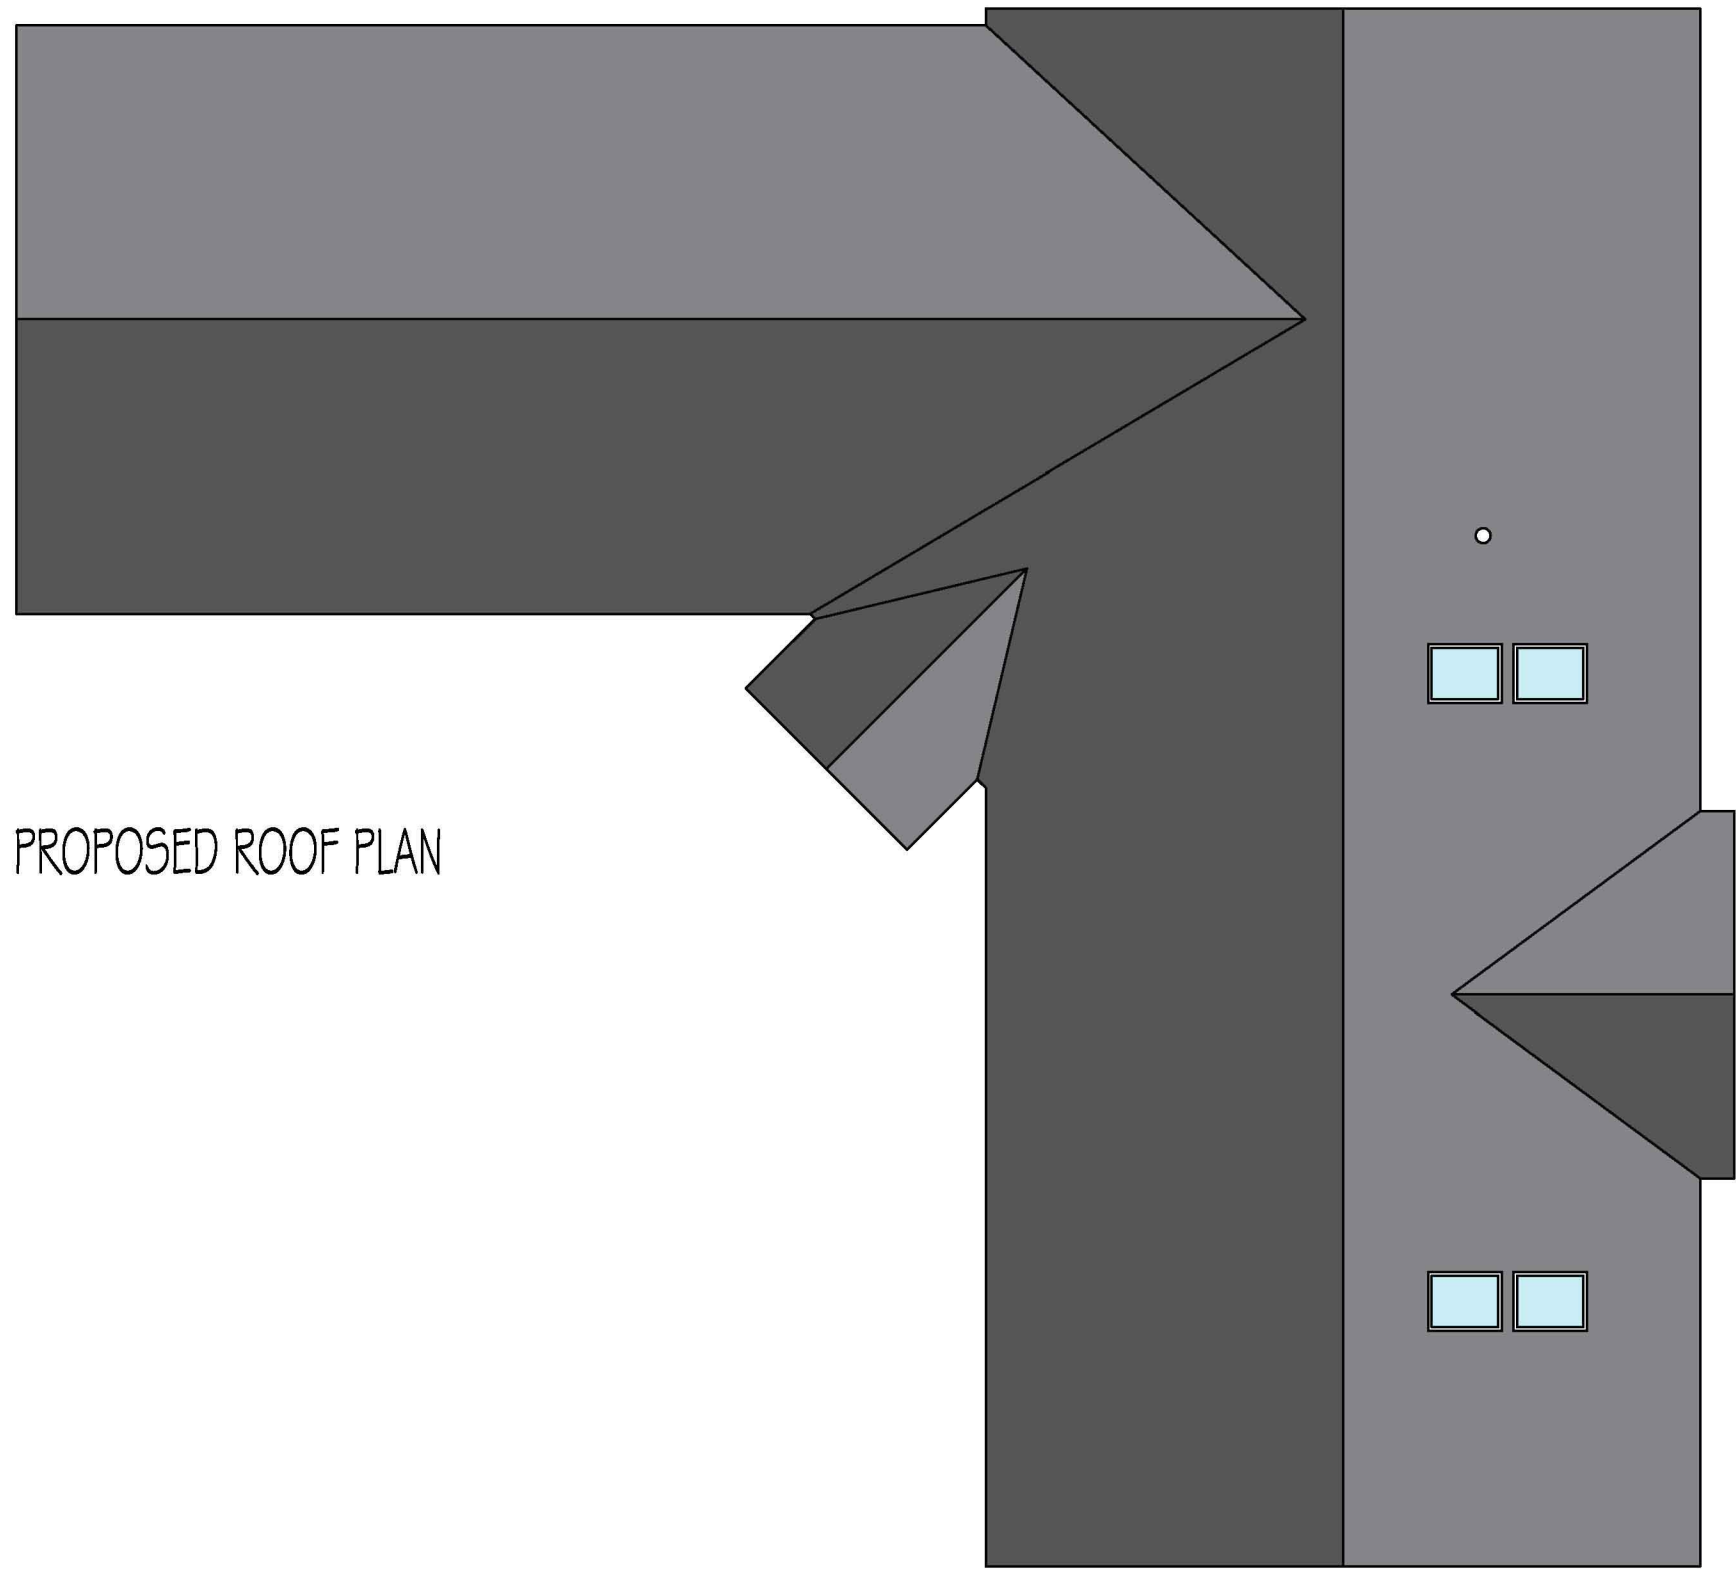



PROPOSED ROOF PLAN

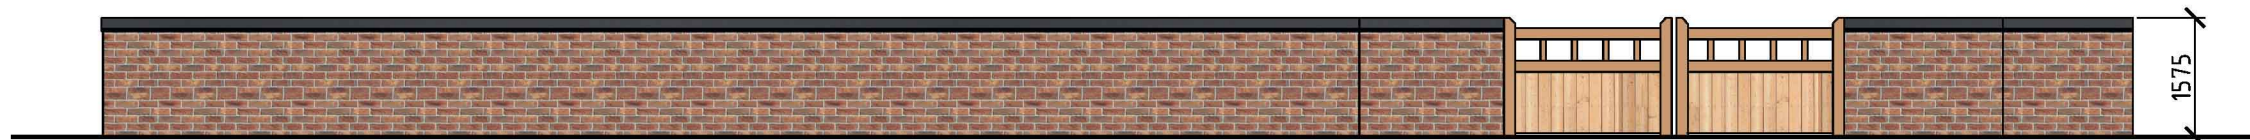


PROPOSED ENTRANCE BOUNDARY WALL ELEVATION

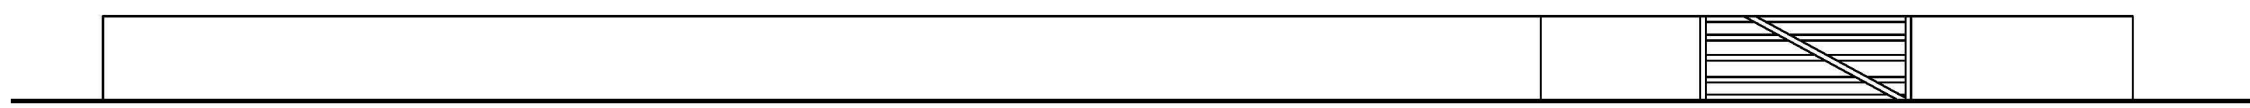


EXISTING ENTRANCE BOUNDARY WALL ELEVATION

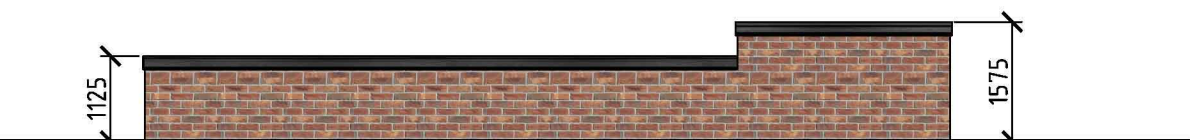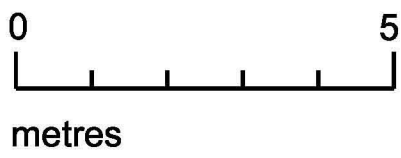

PROPOSED PART EASTERN BOUNDARY WALL ELEVATION

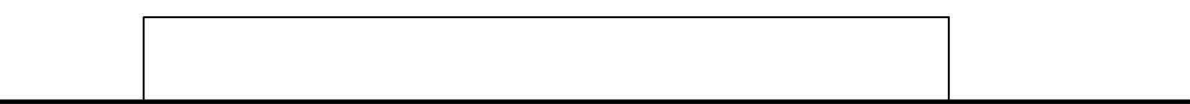

EXISTING PART EASTERN BOUNDARY WALL ELEVATION

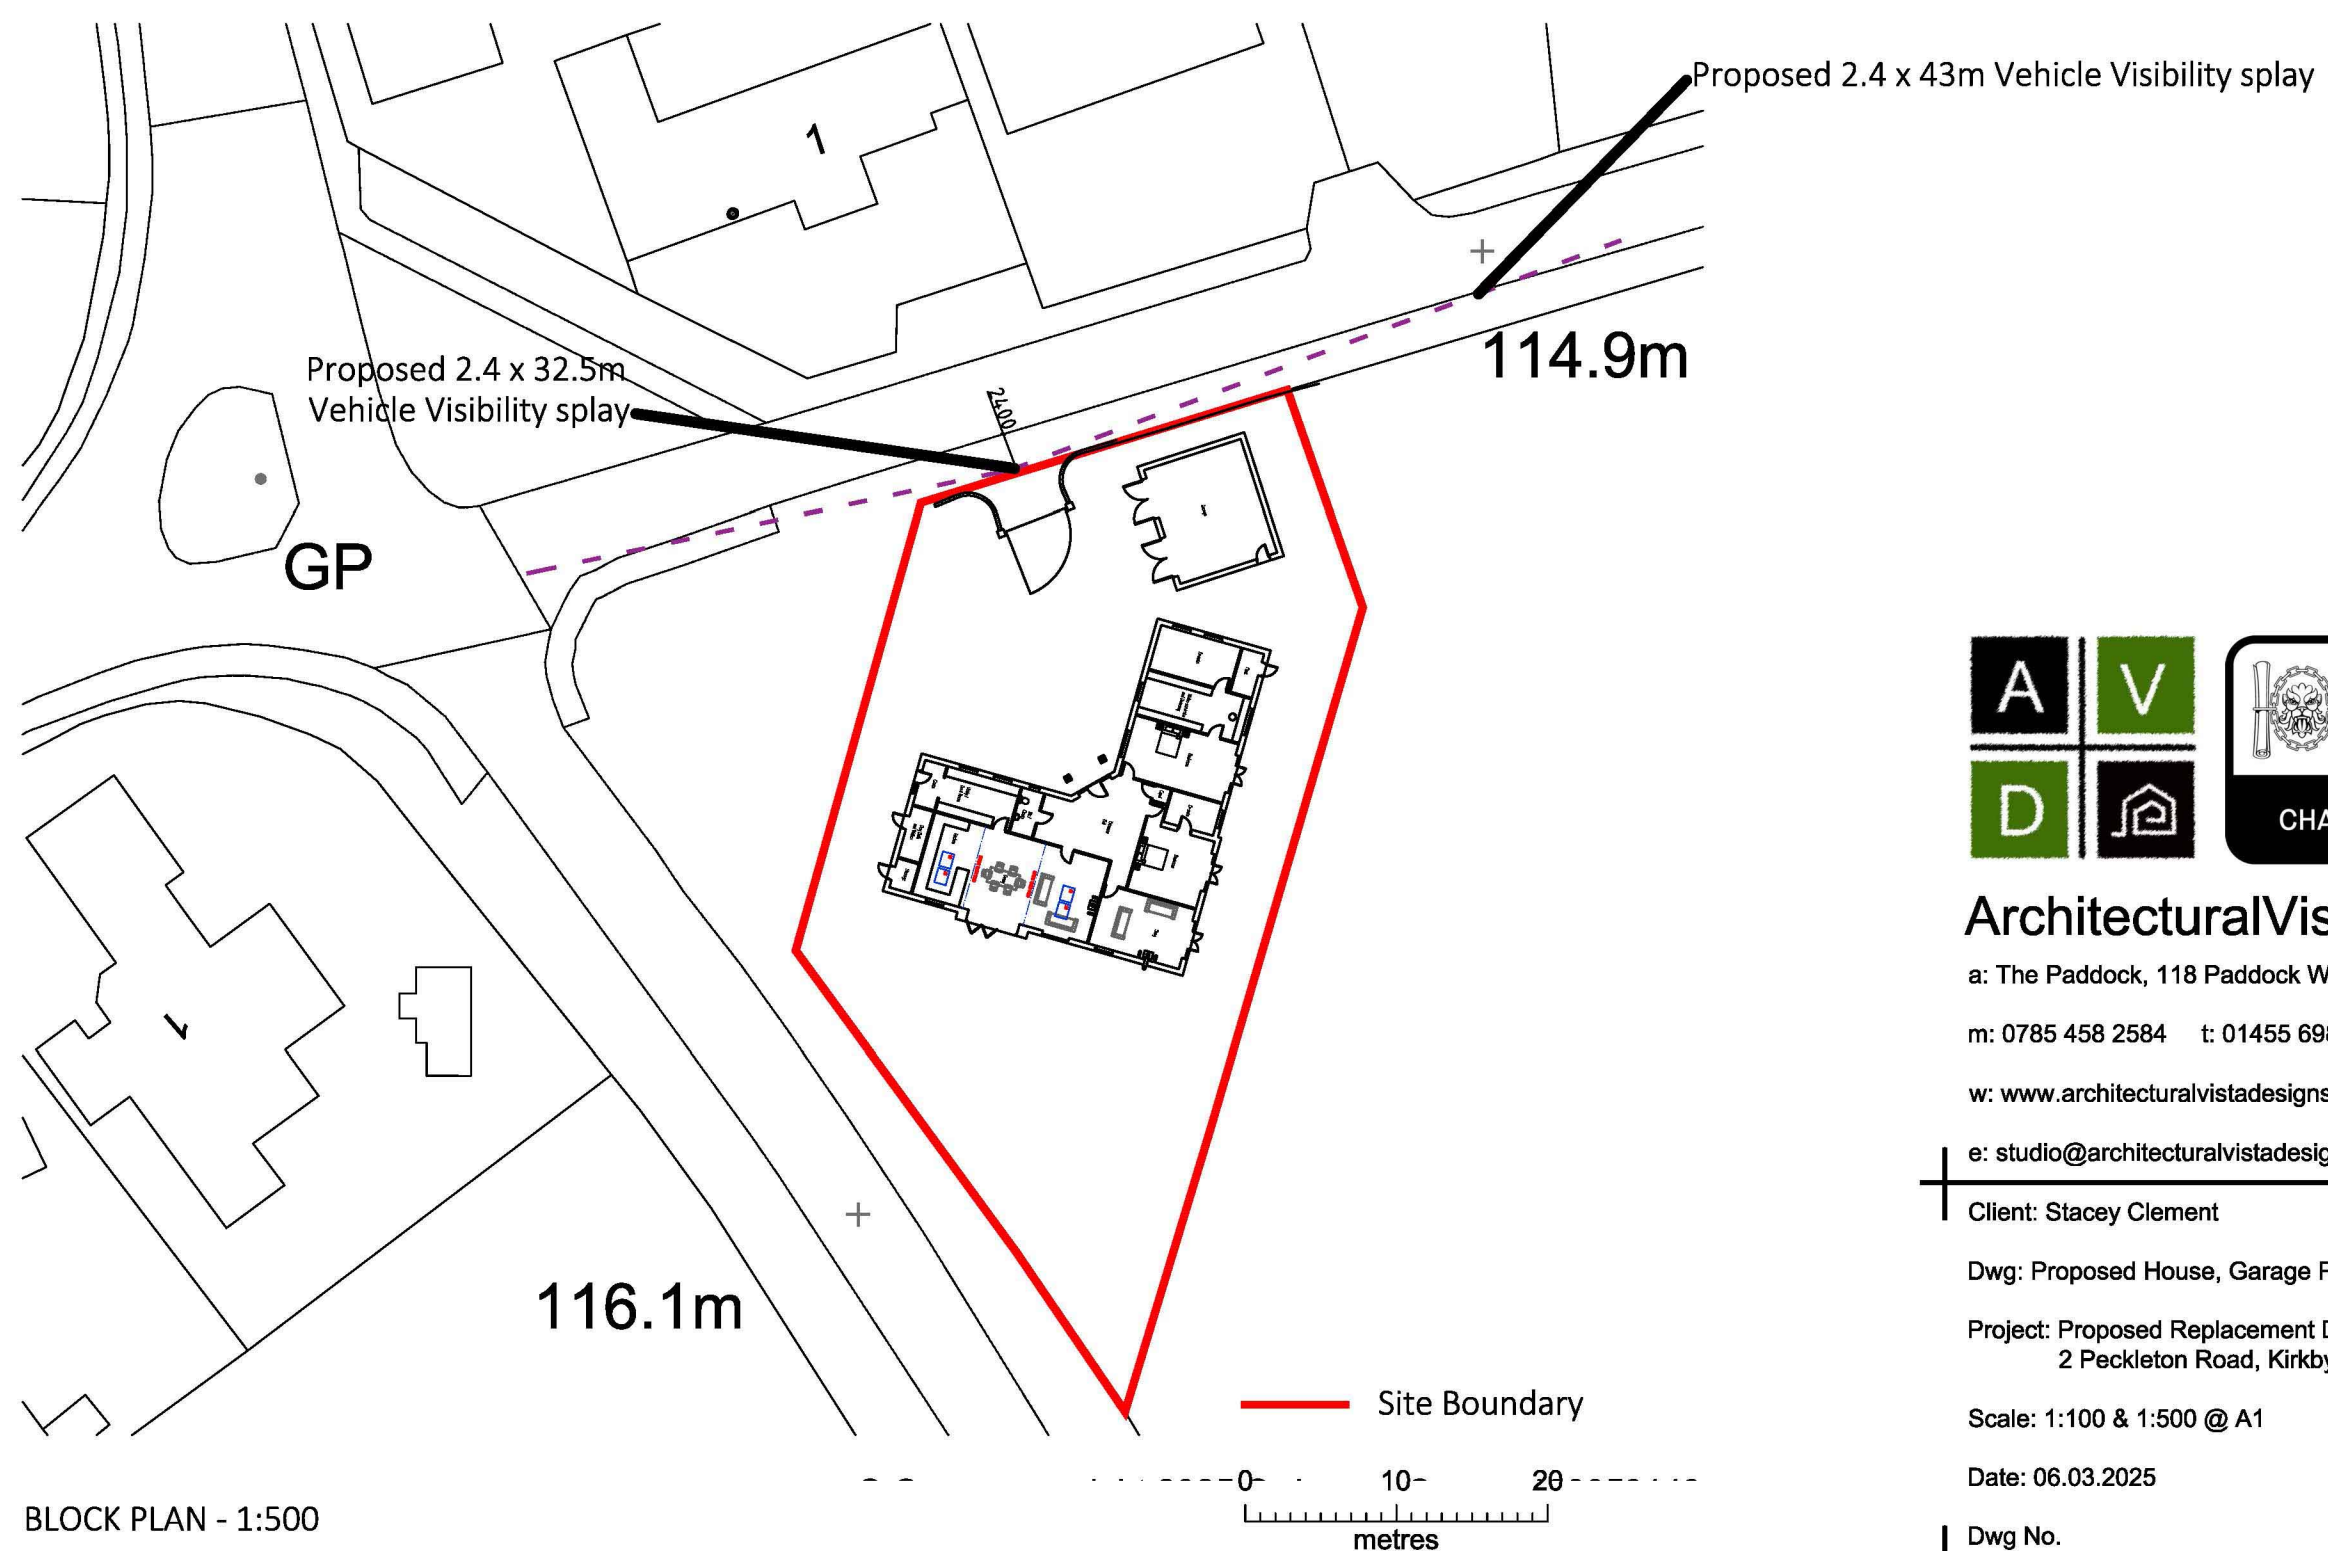

BLOCK PLAN - 1:500



ArchitecturalVistadesigns Ltd

a: The Paddock, 118 Paddock Way, Hinckley, Leics LE10 0BZ

m: 0785 458 2584 t: 01455 698 839

w: www.architecturalvistadesigns.co.uk

e: studio@architecturalvistadesigns.co.uk

Client: Stacey Clement Dwg Status: PLANNING

Dwg: Proposed House, Garage Plans & Wall Elevations

Project: Proposed Replacement Dwelling at No. 2 Peckleton Road, Kirkby Mallory LE9 7QH

Scale: 1:100 & 1:500 @ A1

Date: 06.03.2025 Drawn By: map

Dwg No. Rev.

AVD-870-PRK-PL04 -