






Front Elevation

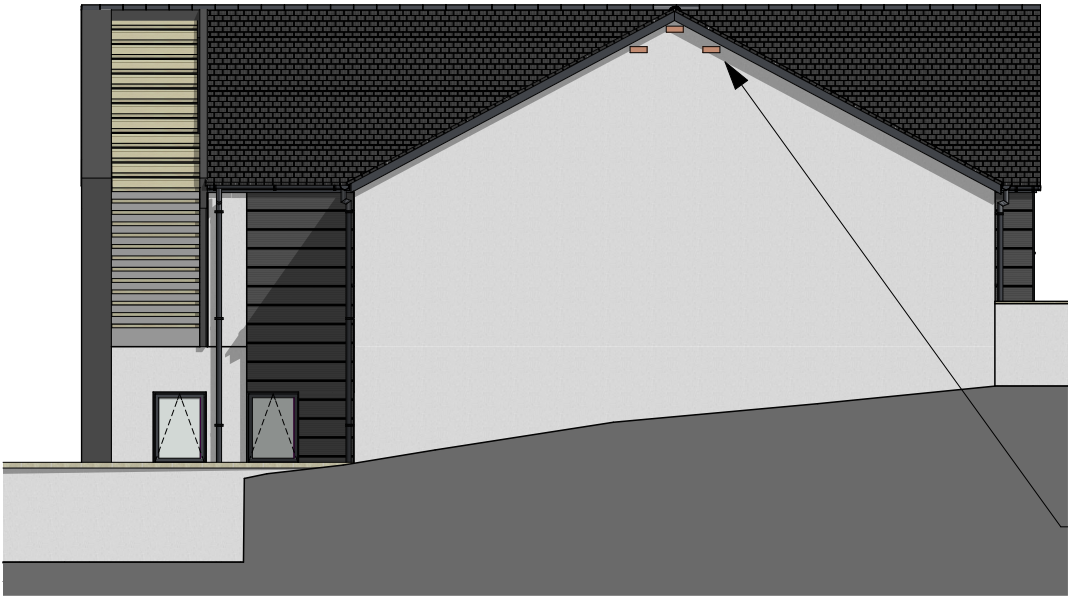


Side Elevation

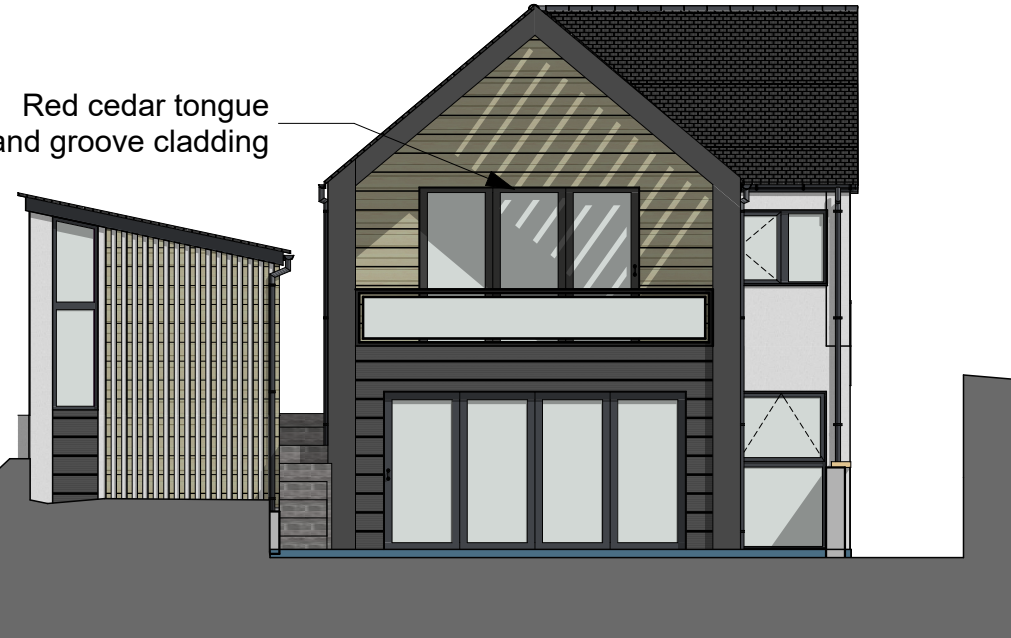


Rear Elevation

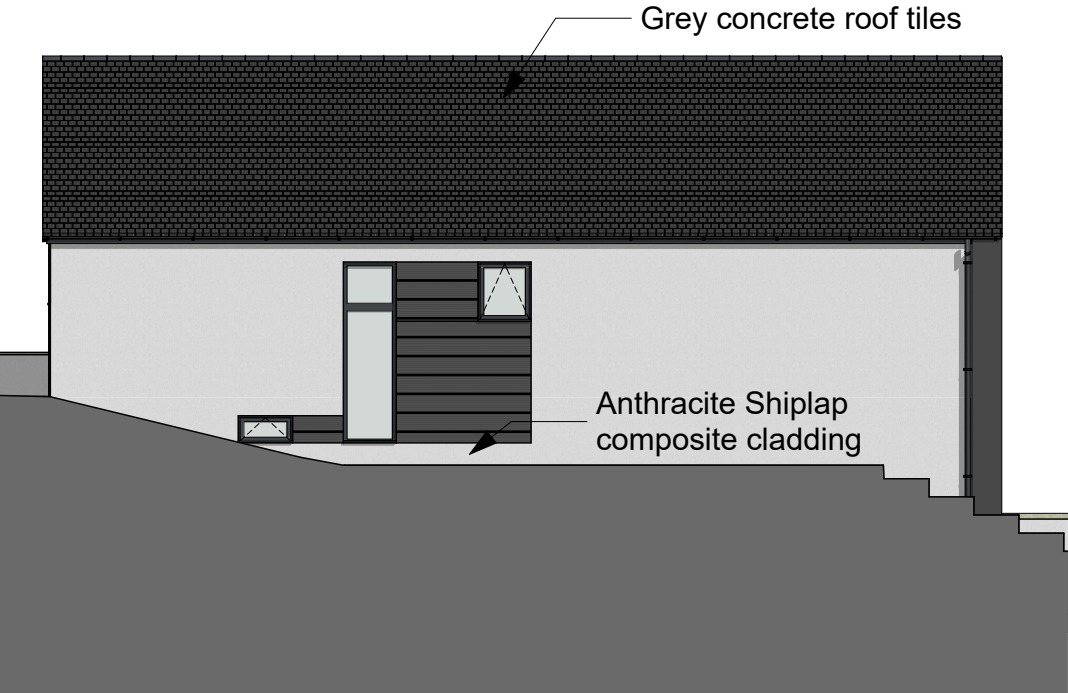

Side Elevation

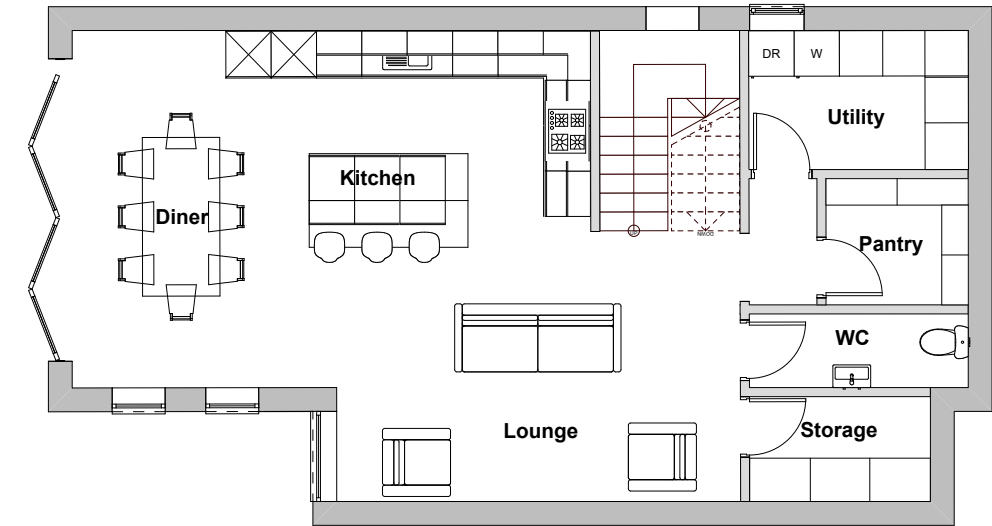

Ground Floor Plan

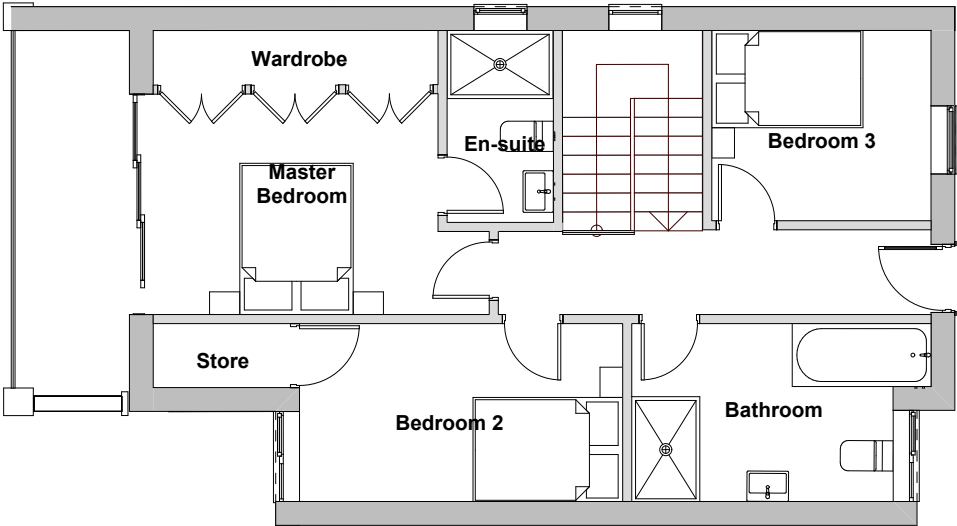

First Floor Plan

Please Note:

- This drawing may be printed and scaled FOR PLANNING PURPOSES.
- All dimensions to be CHECKED ON SITE and any DISCREPANCY reported to Design Three Sixty.
- The site boundary shown is the best assumed from available data & does NOT represent legal ownership.
- All dimensions in mm unless otherwise stated.

Swift Bricks, as per planning advice:
*At least 5 metres above the ground
*In a shady spot - e.g. on a side of a building that gets some shade during the day (under an overhang)
*With a clear approach to the nest brick (both immediately below and giving a flight line to the nest brick)
*Not above windows or a Flue



Scale Bar 1:100

Revisions.

DESIGN THREE SIXTY^o

E: info@designthreesixty.co.uk
T: +44 (0) 7904 224864
W: www.designthreesixty.co.uk

Project:
New Build Bungalow

Land at rear of
130 Stamford Street,
Ratby,
LE6 0JU

Client:
Mr North

Drawing Title:
Landscape Plan

Drawing by: IG / KF
Checked by: IG / KF

Date: 04-09-2024
Scale: As Shown @A3

Drawing Number: 107-03
Revision: 0 / A / B / C / D / E / F / G / H / I / J / K