



PROPOSED SITE PLAN 1:200

10m 50m



LOCATION PLAN 1:1250

20m 100m

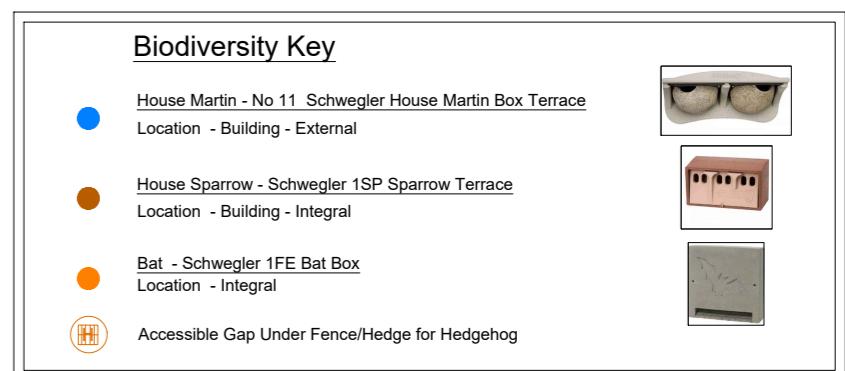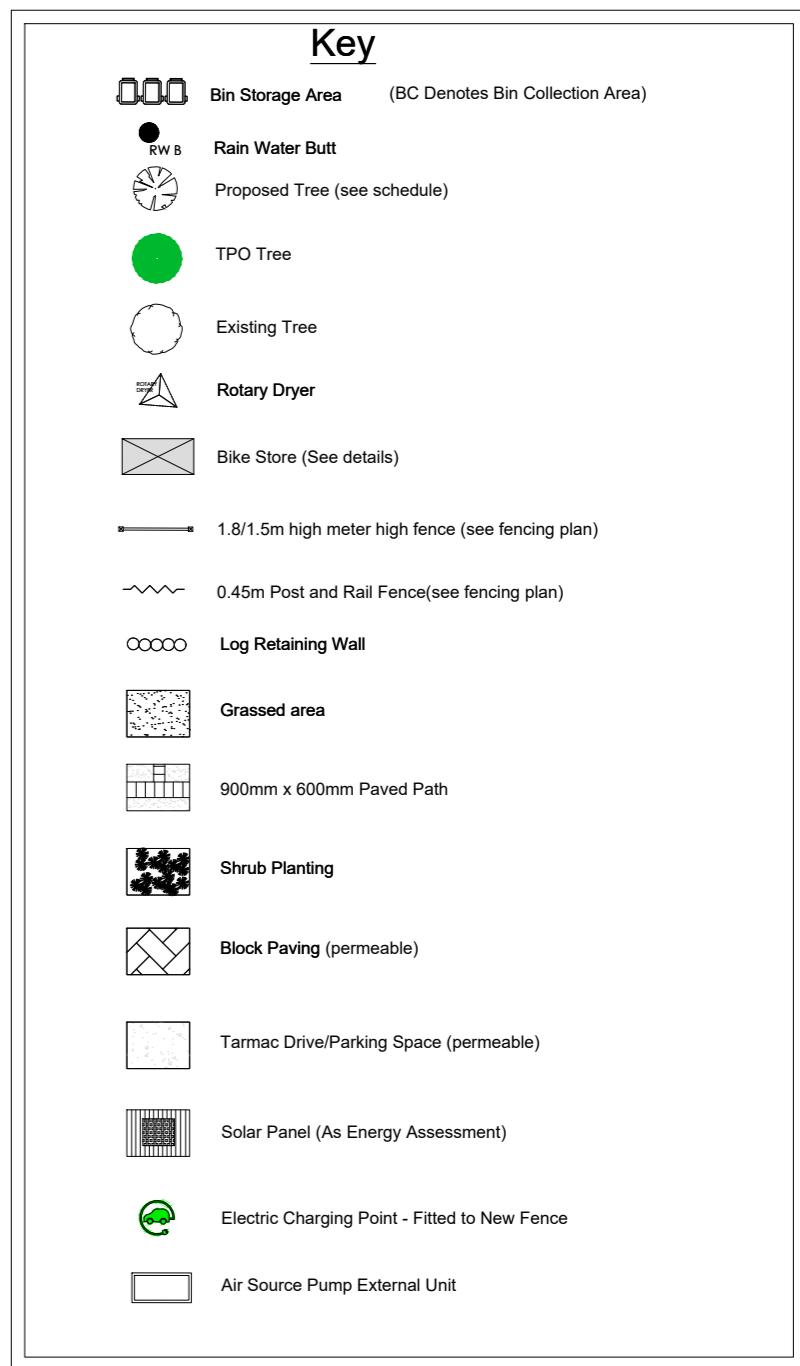


PLANNING ONLY PLANS
NOT TO BE USED FOR CONSTRUCTION

ALL DIMENSIONS TO BE CHECKED ON SITE
ALL SUBJECT TO STRUCTURAL
ENGINEERS CHECKS AND
CALCULATIONS
TO BE READ IN CONJUNCTION
WITH CONSTRUCTION SPECIFICATION
DO NOT SCALE FROM THIS DRAWING
EXCEPT FOR THE PURPOSES OF LOCAL
AUTHORITY PLANNING
IF ANY VARIATIONS ARE MADE TO
SPECIFICATION/DRAWINGS WITHOUT DK
DESIGNS KNOWLEDGE, DK DESIGNS WILL
NOT BE HELD ACCOUNTABLE FOR NON
COMPLIANCE WITH PLANNING AND BUILDING
REGULATIONS
This drawing and all the information
shown is the property of DK Designs and
shall not be copied whole, or in part, or
used for any other purpose without written
permission of the Company

| Rev. | Date | Remarks |
|--|------|----------------|
|  DK DESIGNS FUTURE PROJECTS TODAY 7A HAYWOOD HOUSE, HYDRA BUSINESS PARK NETHER LANE SHEFFIELD S35 1ZX TEL OFFICE: 07591 206852 WEB: www.DK-DESIGNS.CO.UK EMAIL: DESIGNS@DK-DESIGNS.CO.UK | | |
| Scales: 1:200 1:1250 @ A2 | | Date: April 25 |
| Drawing Number: 2025-046-001 | | Revision: - |
| Drawn by: DCK/KLU | | |
| Client: Steven Terrill | | |
| LAND AT 44 NEWBOLD ROAD - DESFORD LE9 9GS PROPOSED SITE PLAN & LOCATION PLAN | | |

PROPOSED

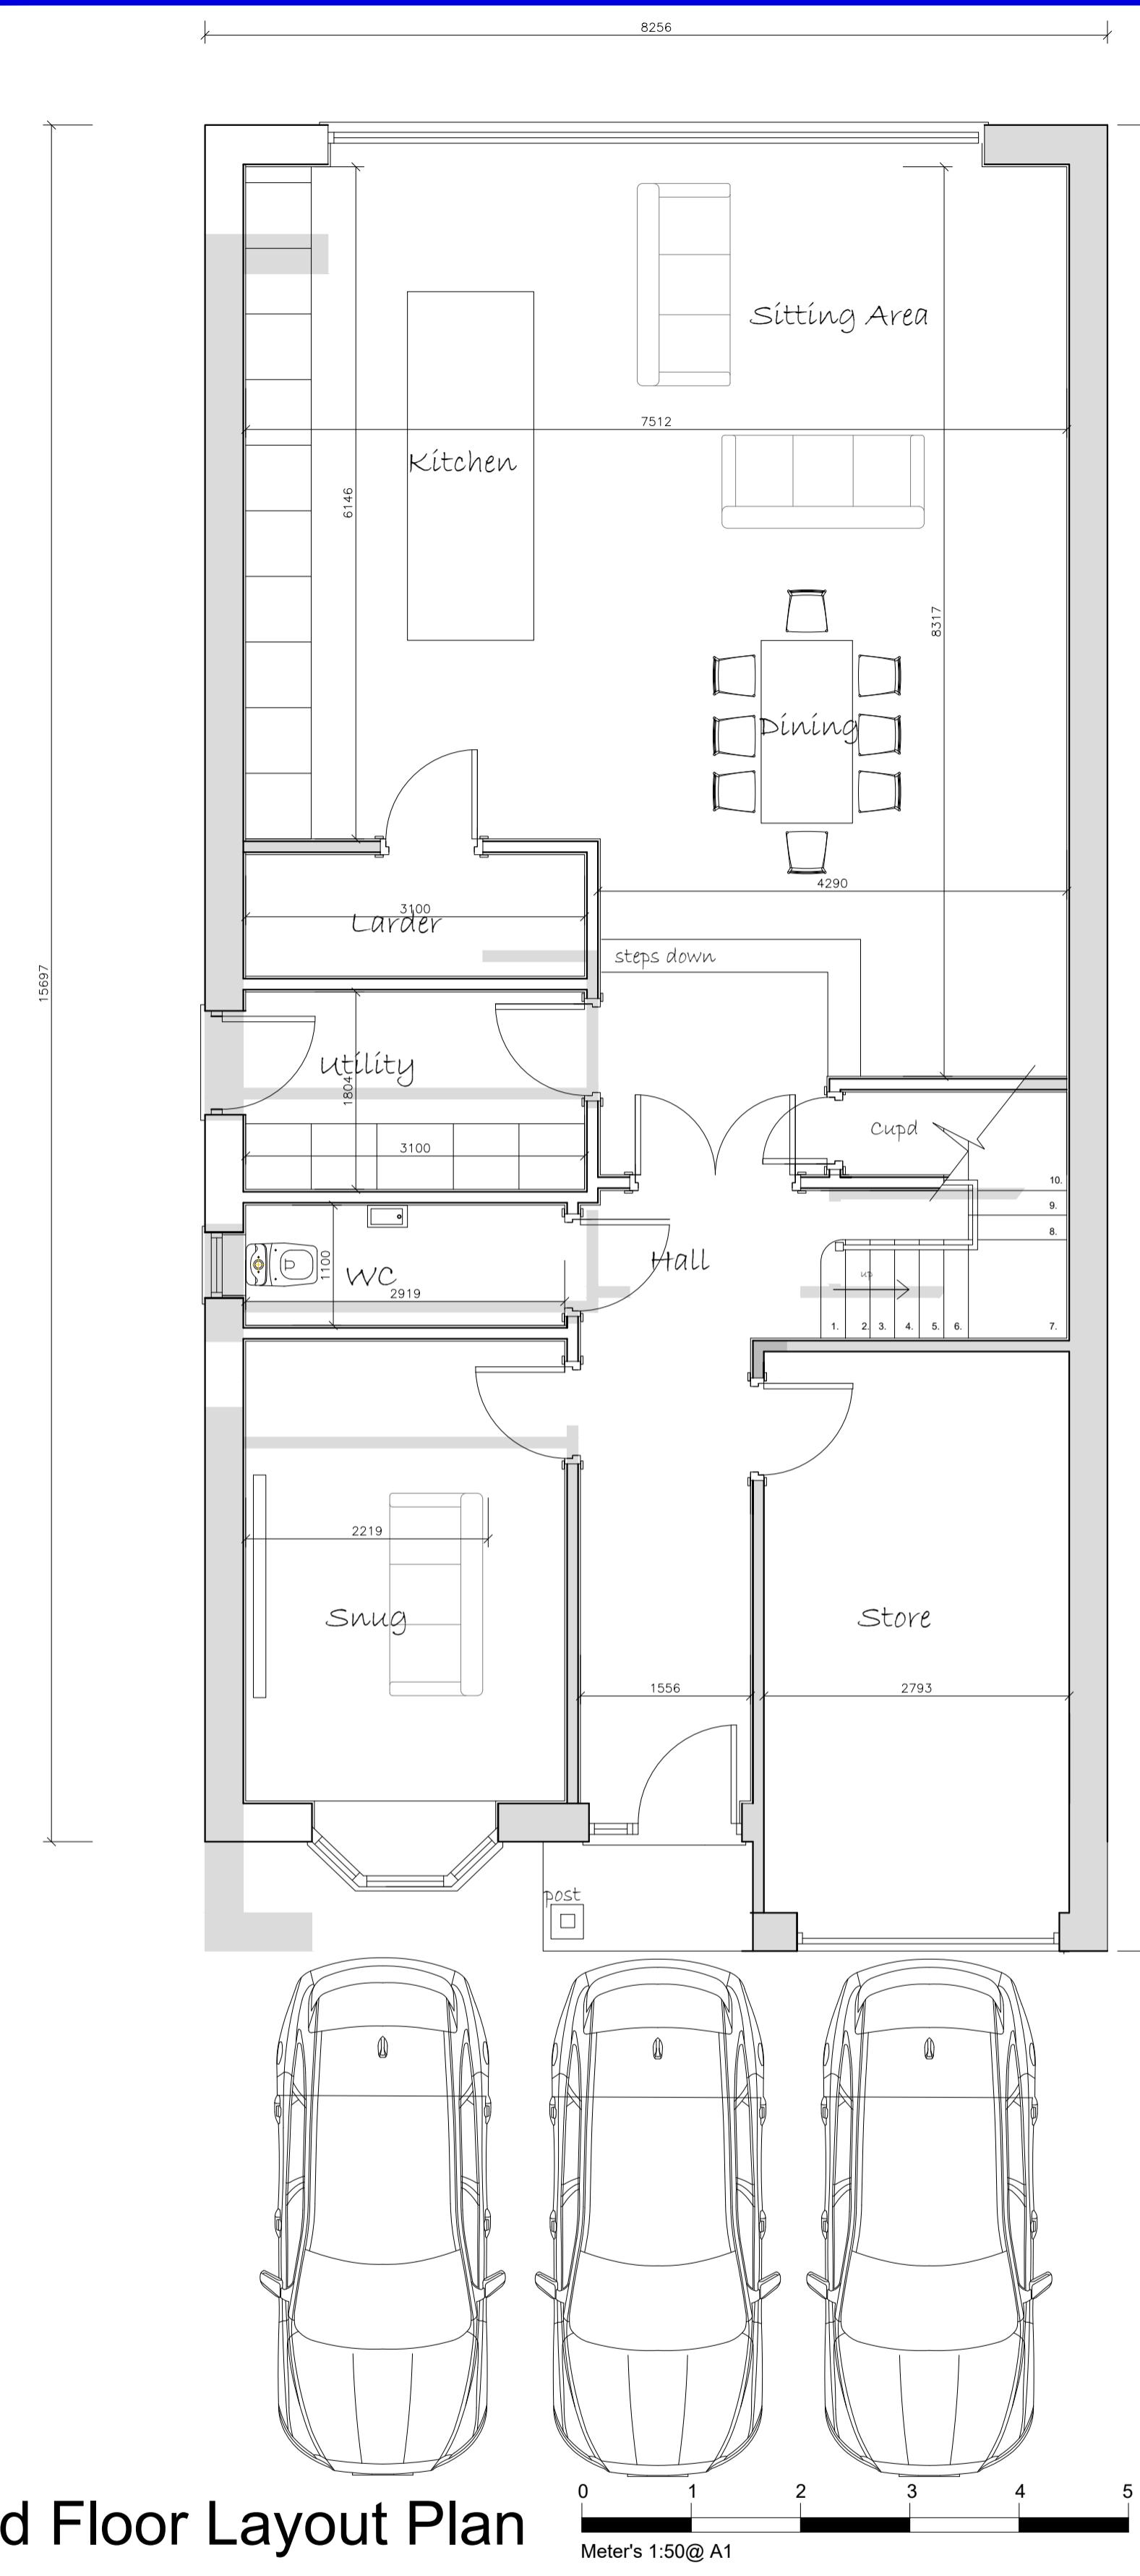

First Floor Layout Plan

0 1 2 3 4 5
Meter's 1:50@ A1

PLANNING ONLY PLANS
NOT TO BE USED FOR CONSTRUCTION

ALL DIMENSIONS TO BE CHECKED ON SITE
ALL SUBJECT TO STRUCTURAL
ENGINEERS CHECKS AND
CALCULATIONS
TO BE READ IN CONNECTION
WITH CONSTRUCTION SPECIFICATION
DO NOT SCALE FROM THIS DRAWING
EXCEPT FOR THE PURPOSES OF LOCAL
AUTHORITY PLANNING
IF ANY VARIATIONS ARE MADE TO
SPECIFICATION DRAWINGS WITHOUT DK
DESIGNS KNOWLEDGE, DK DESIGNS WILL
NOT BE HELD ACCOUNTABLE FOR NON
COMPLIANCE WITH PLANNING AND BUILDING
REGULATIONS
This drawing and all the information
shown is the property of DK Designs and
shall not be copied whole in part, or
used for any other purpose without written
permission of the Company

1:50 @ A1

DK DESIGNS
FUTURE PROJECTS TODAY
7A HAYWOOD HOUSE, HYDRA BUSINESS PARK
NETHER LANE
SHEFFIELD
S35 1ZX
TEL OFFICE: 07591 206852
WEB: www.DK-DESIGNS.CO.UK
EMAIL: DESIGN@DK-DESIGNS.CO.UK



1:50 @ A1


Drawing Number
2025-046-002

Revision
-

Drawn by
DCK/KLU

Second Floor Layout Plan

0 1 2 3 4 5
Meter's 1:50@ A1

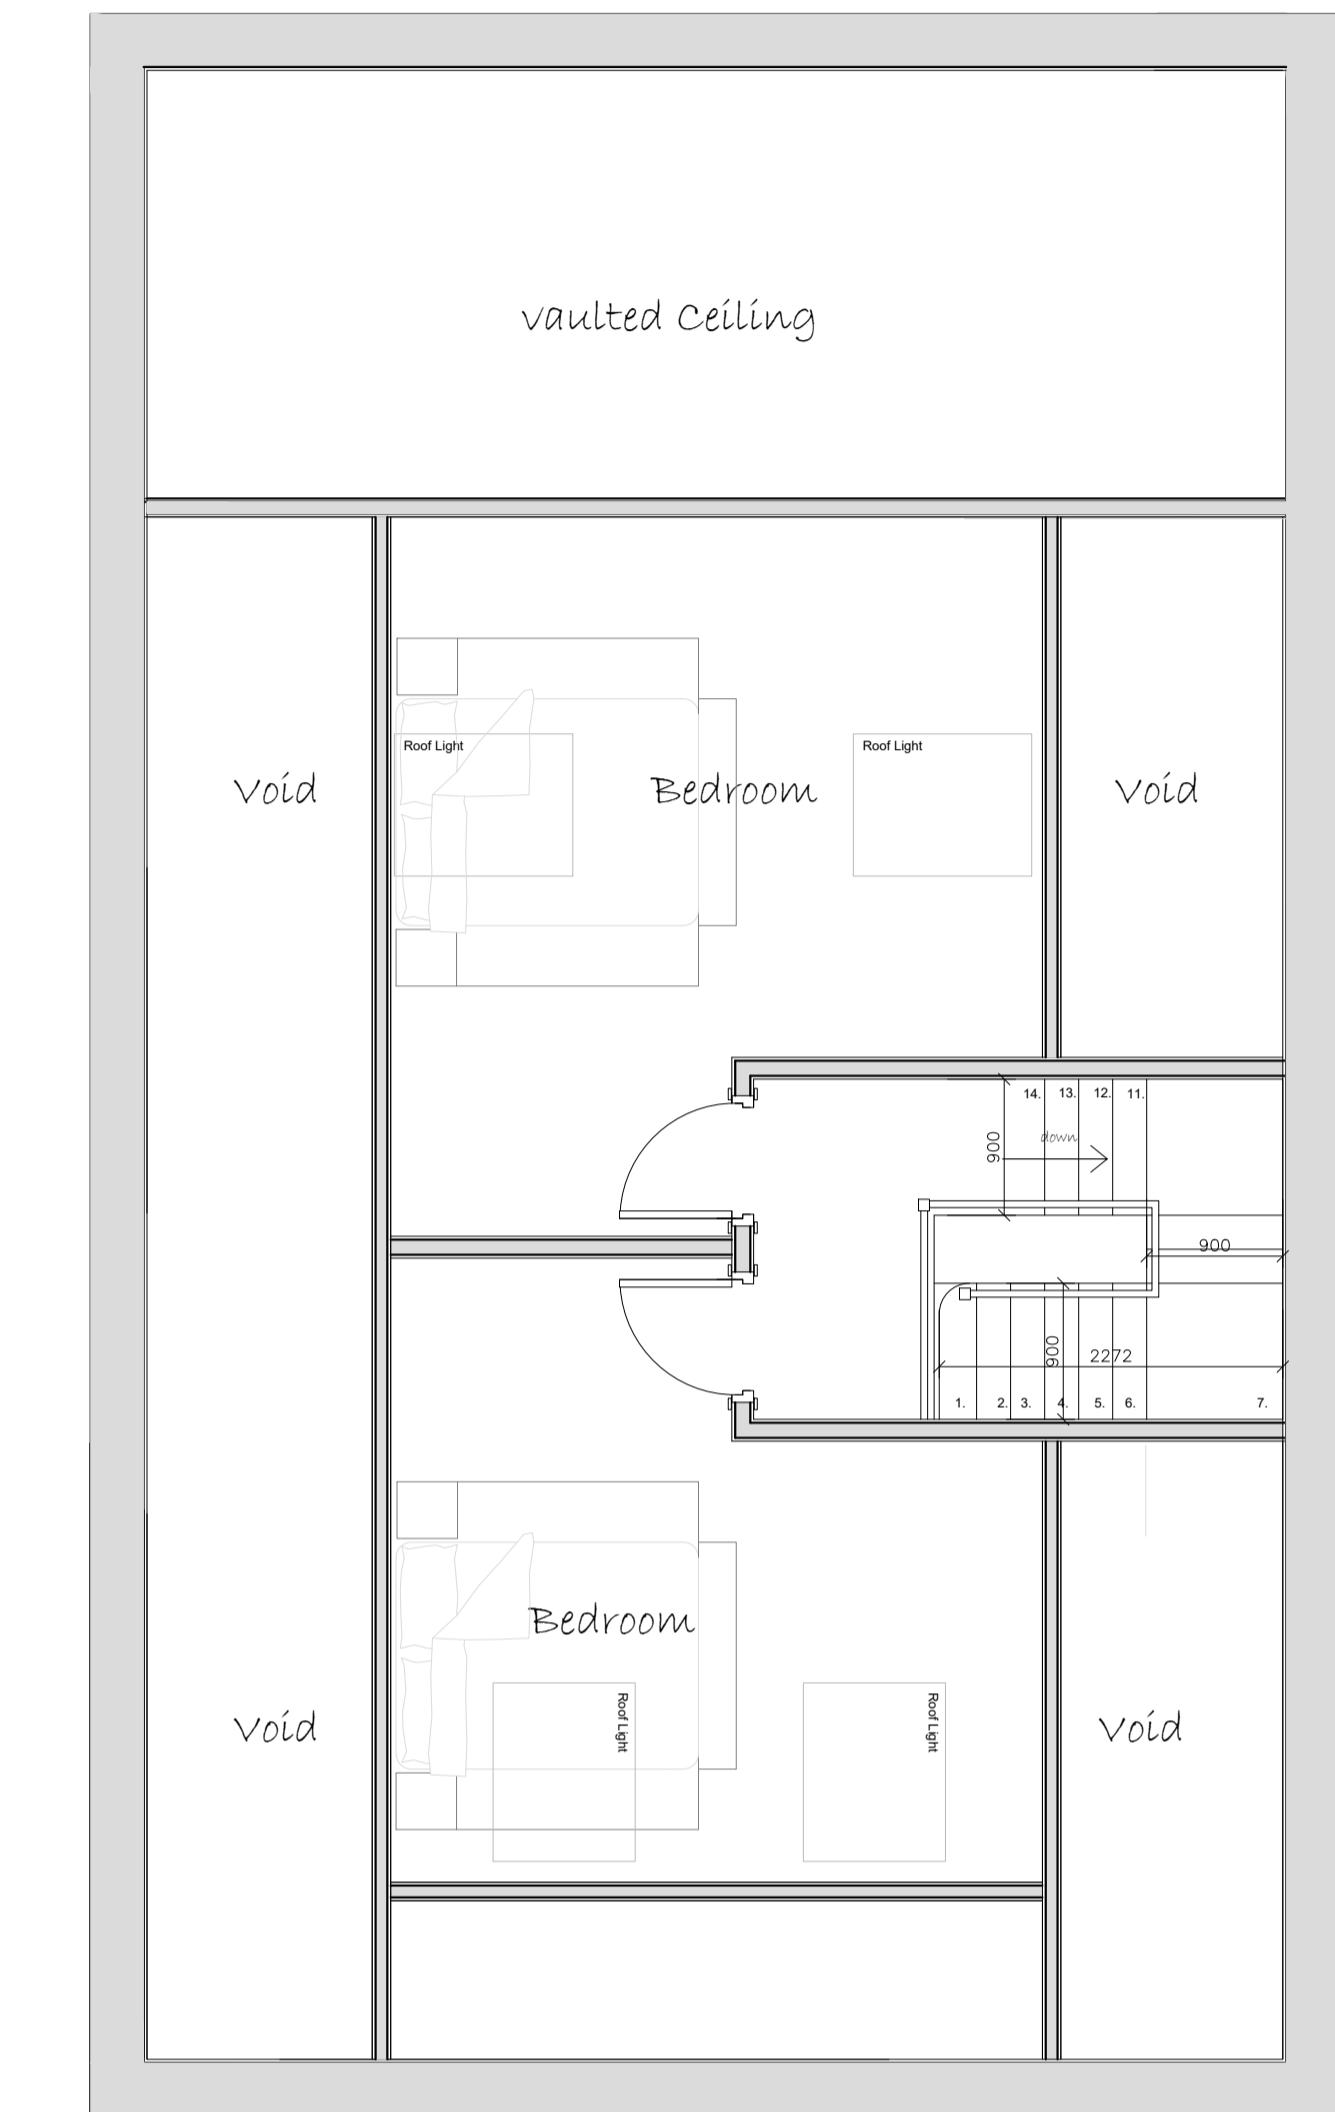

vaulted ceiling


void

PLANNING ONLY PLANS
NOT TO BE USED FOR CONSTRUCTION



Front Elevation


0 1 2 3 4 5
Meters 1:50 @ A1

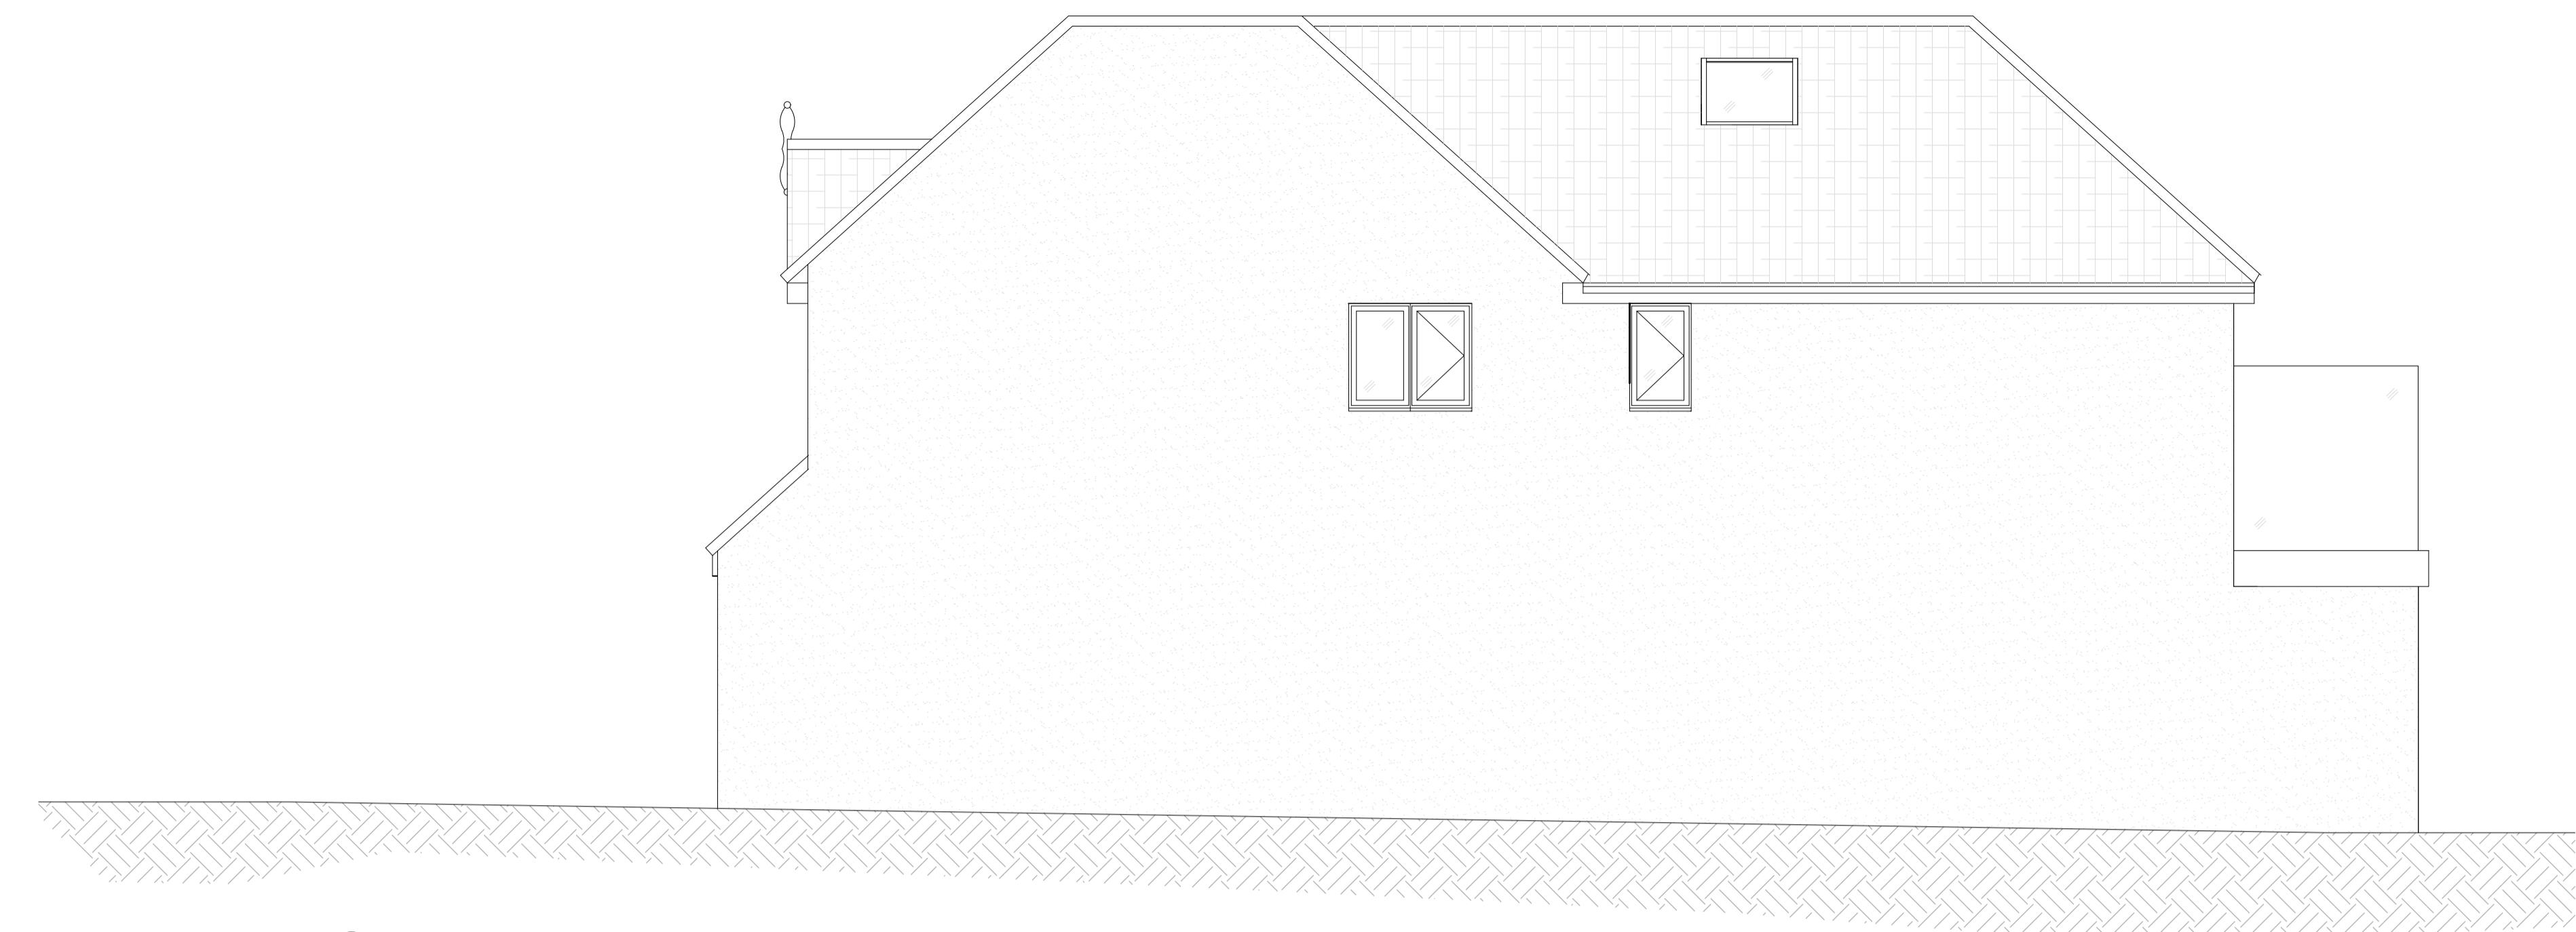

Side Elevation



PROPOSED Rear Extension

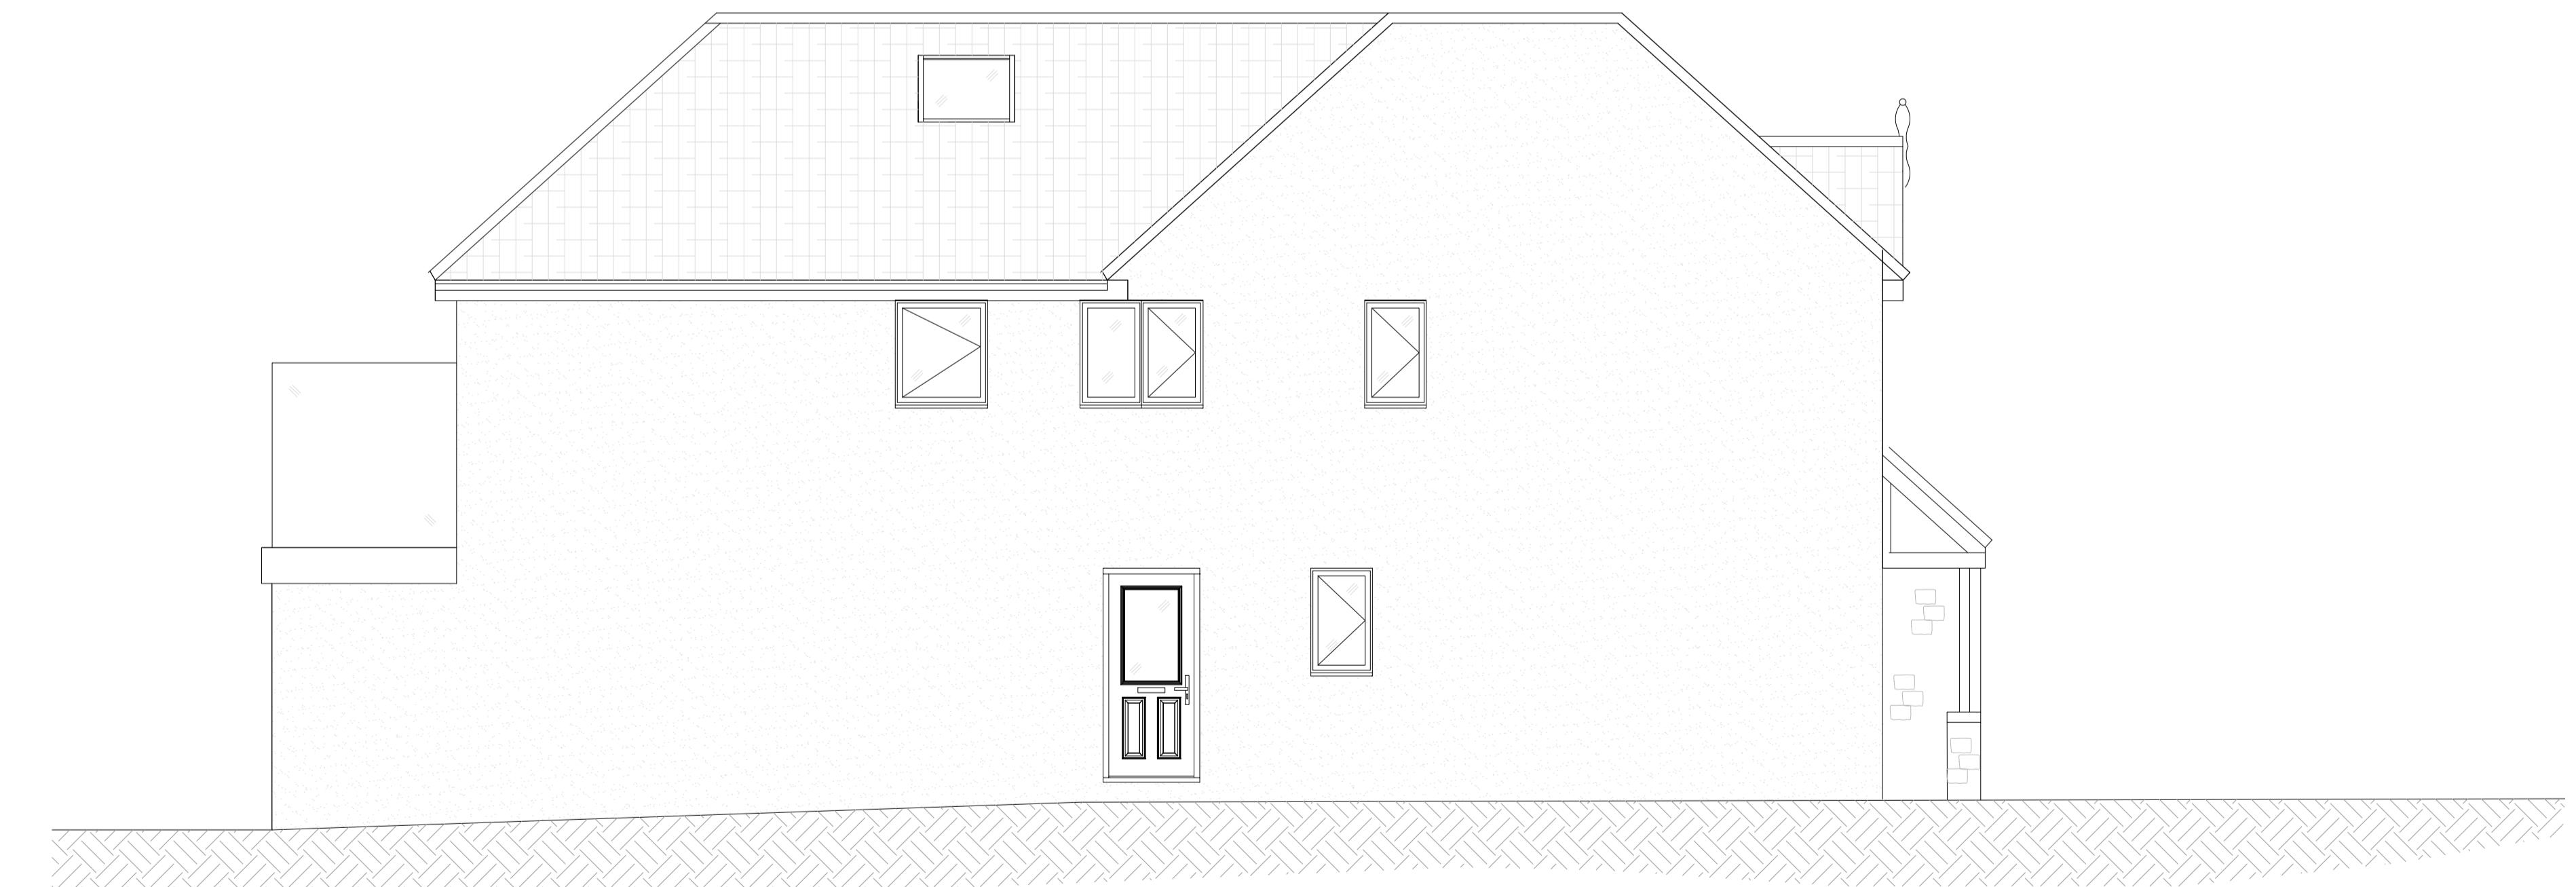


Side Elevation

ALL DIMENSIONS TO BE CHECKED ON SITE
ALL SUBJECT TO STRUCTURAL
ENGINEERS CHECKS AND
CALCULATIONS
TO BE READ IN CONNEXION
WITH CONSTRUCTION SPECIFICATION
DO NOT SCALE FROM THIS DRAWING
EXCEPT FOR THE PURPOSES OF LOCAL
AUTHORITY PLANNING
IF ANY VARIATIONS ARE MADE TO
SPECIFICATION DRAWINGS WITHOUT DK
DESIGNS KNOWLEDGE, DK DESIGNS WILL
NOT BE HELD ACCOUNTABLE FOR NON
COMPLIANCE WITH PLANNING AND BUILDING
REGULATIONS
This drawing and all the information
shown is the property of DK Designs and
shall not be copied whole or in part, or
used for any other purpose without written
permission of the Company



DK DESIGNS
FUTURE PROJECTS TODAY
7A HAYWOOD HOUSE, HYDRA BUSINESS PARK
NETHER LANE
SHEFFIELD
S35 1ZX
TEL OFFICE:- 07591 206852
WEB:- www.DK-DESIGNS.CO.UK
EMAIL :- DESIGNS@DK-DESIGNS.CO.UK

| Client: | Steven Terrill | | |
|---|----------------|-----------|----------|
| LAND AT 44 NEWBOLD ROAD - DESFORD LE9 9GS PROPOSED ELEVATIONS | | | |
| Scales: | 1:50 @ A1 | Date: | April 25 |
| Drawing Number: | 2025-046-003 | Revision: | - |

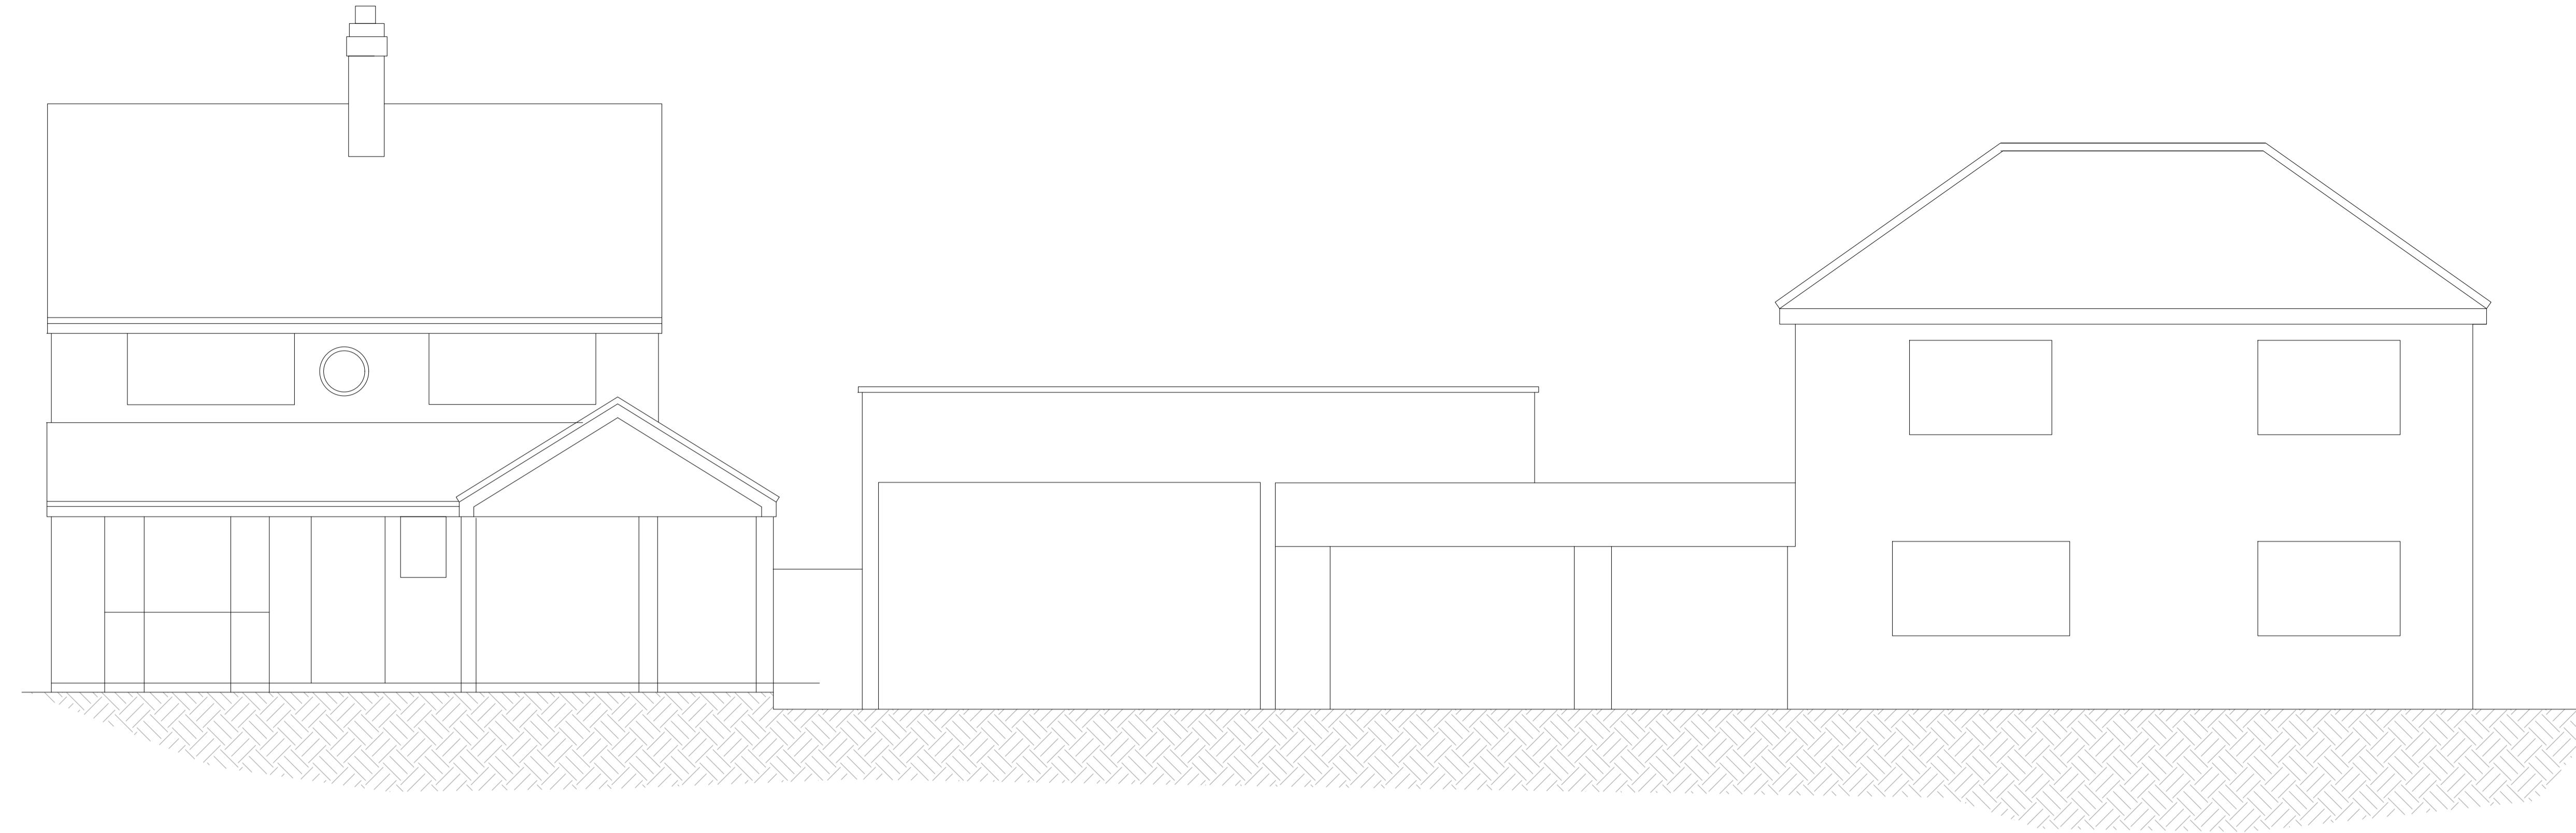

Existing Street Scene



Proposed Street Scene


PLANNING ONLY PLANS
NOT TO BE USED FOR CONSTRUCTION

ALL DIMENSIONS TO BE CHECKED ON SITE
ALL SUBJECT TO STRUCTURAL
ENGINEERS CHECKS AND
CALCULATIONS
TO BE READ IN CONNCTION
WITH CONSTRUCTION SPECIFICATION
DO NOT SCALE FROM THIS DRAWING
EXCEPT FOR THE PURPOSES OF LOCAL
AUTHORITY PLANNING
IF ANY VARIATIONS ARE MADE TO
SPECIFICATION DRAWINGS WITHOUT DK
DESIGNS KNOWLEDGE, DK DESIGNS WILL
NOT BE HELD ACCOUNTABLE FOR NON
COMPLIANCE WITH PLANNING AND BUILDING
REGULATIONS
This drawing and all the information
shown is the property of DK Designs and
shall not be copied whole or in part, or
used for any other purpose without written
permission of the Company




DK DESIGNS
FUTURE PROJECTS TODAY
7A HAYWOOD HOUSE, HYDRA BUSINESS PARK
NETHER LANE
SHEFFIELD
S35 1ZX
TEL OFFICE:- 07591 206852
WEB:- www.DK-DESIGNS.CO.UK
EMAIL :- DESIGNS@DK-DESIGNS.CO.UK

| | | |
|--|-------------------|----------------------|
| Client: Steven Terrill | Date: April 25 | Remarks |
| LAND AT 44 NEWBOLD ROAD - DESFORD LE9 9GS EXISTING & PROPOSED STREET SCENE | | |
| Scales: 1:50 @ A1 | Date: April 25 | Drawn by: DCK/KLU |
| Drawing Number: 2025-046-004 | Revision: - | |

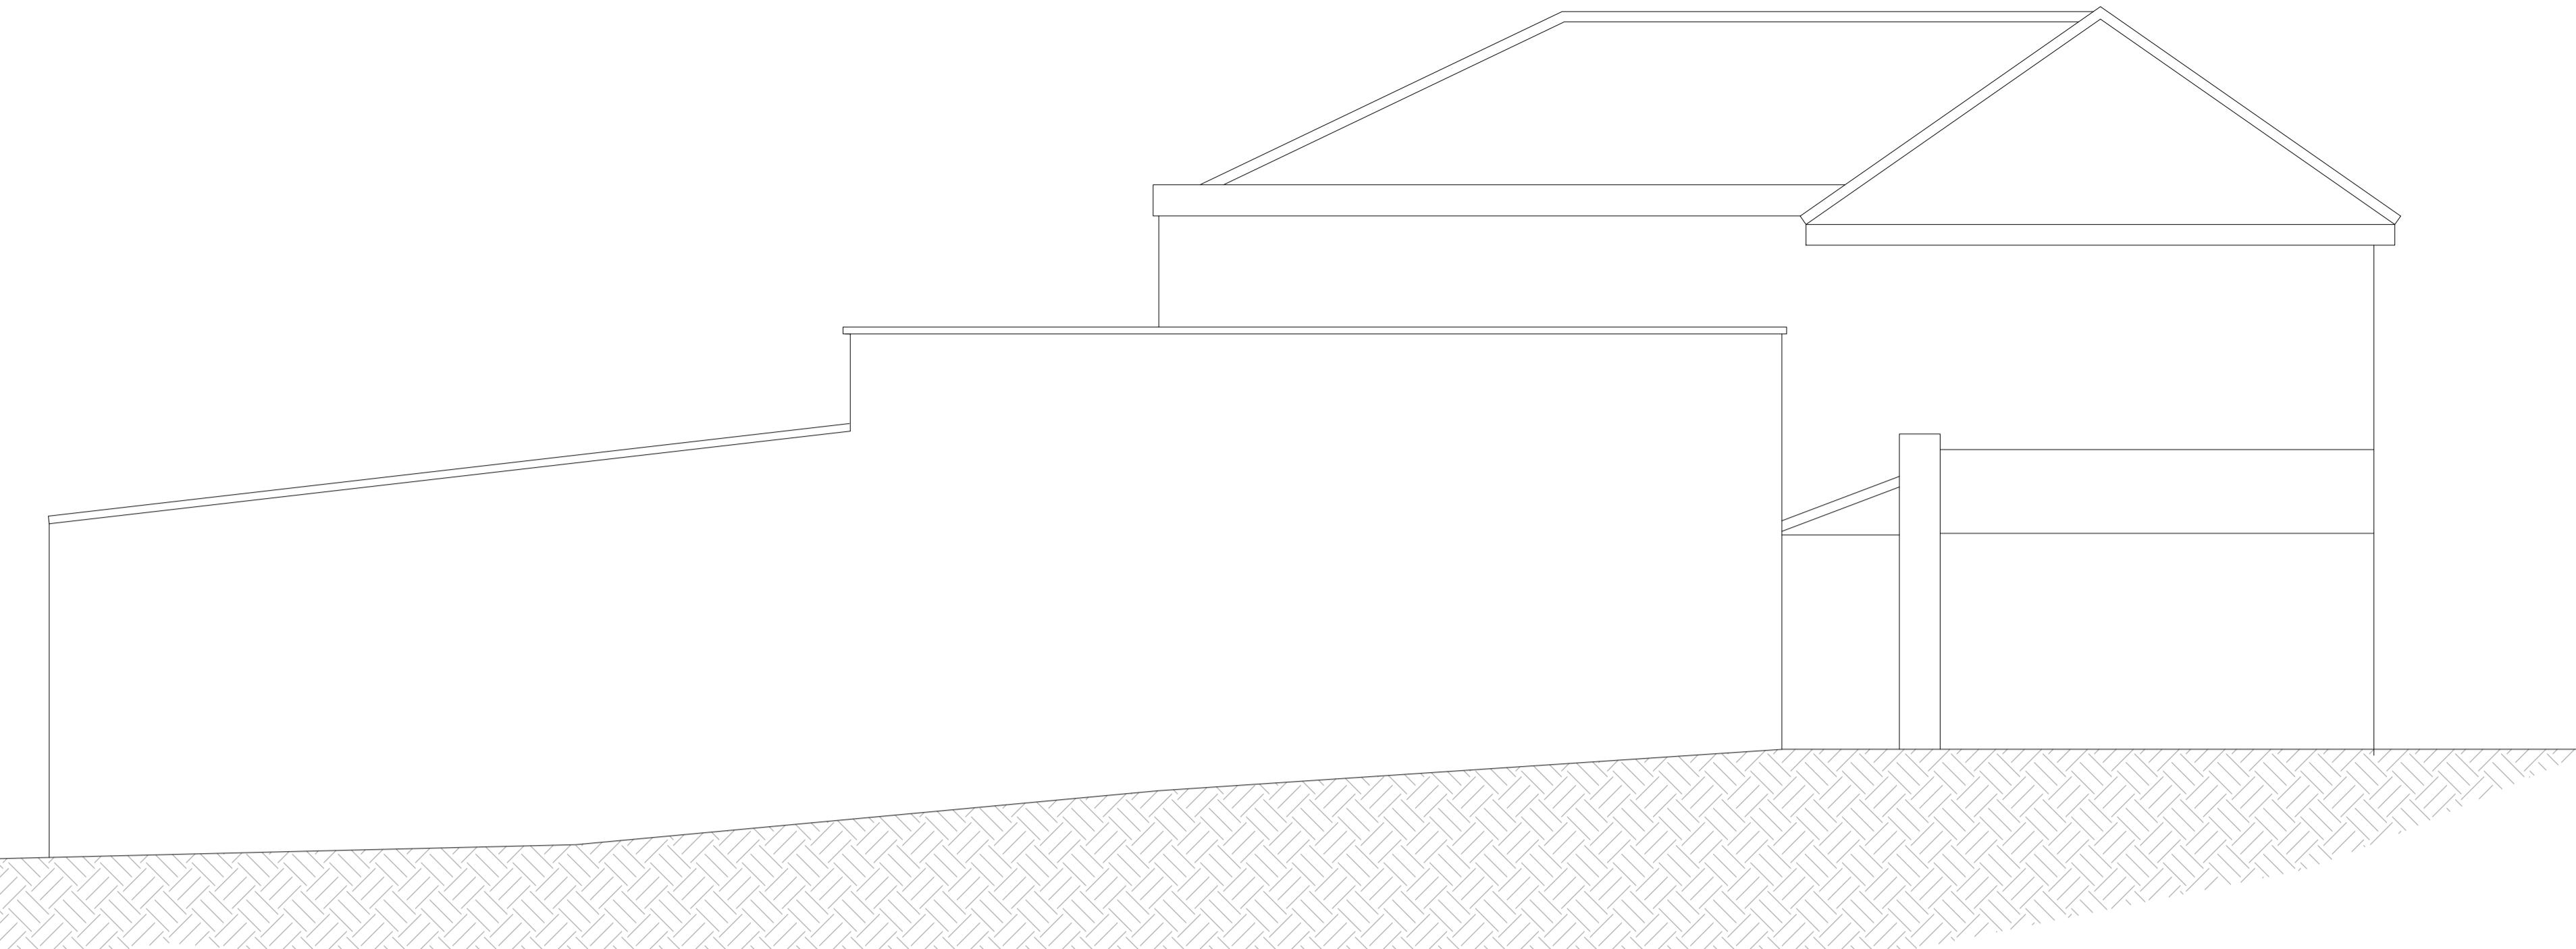

Existing Site Section

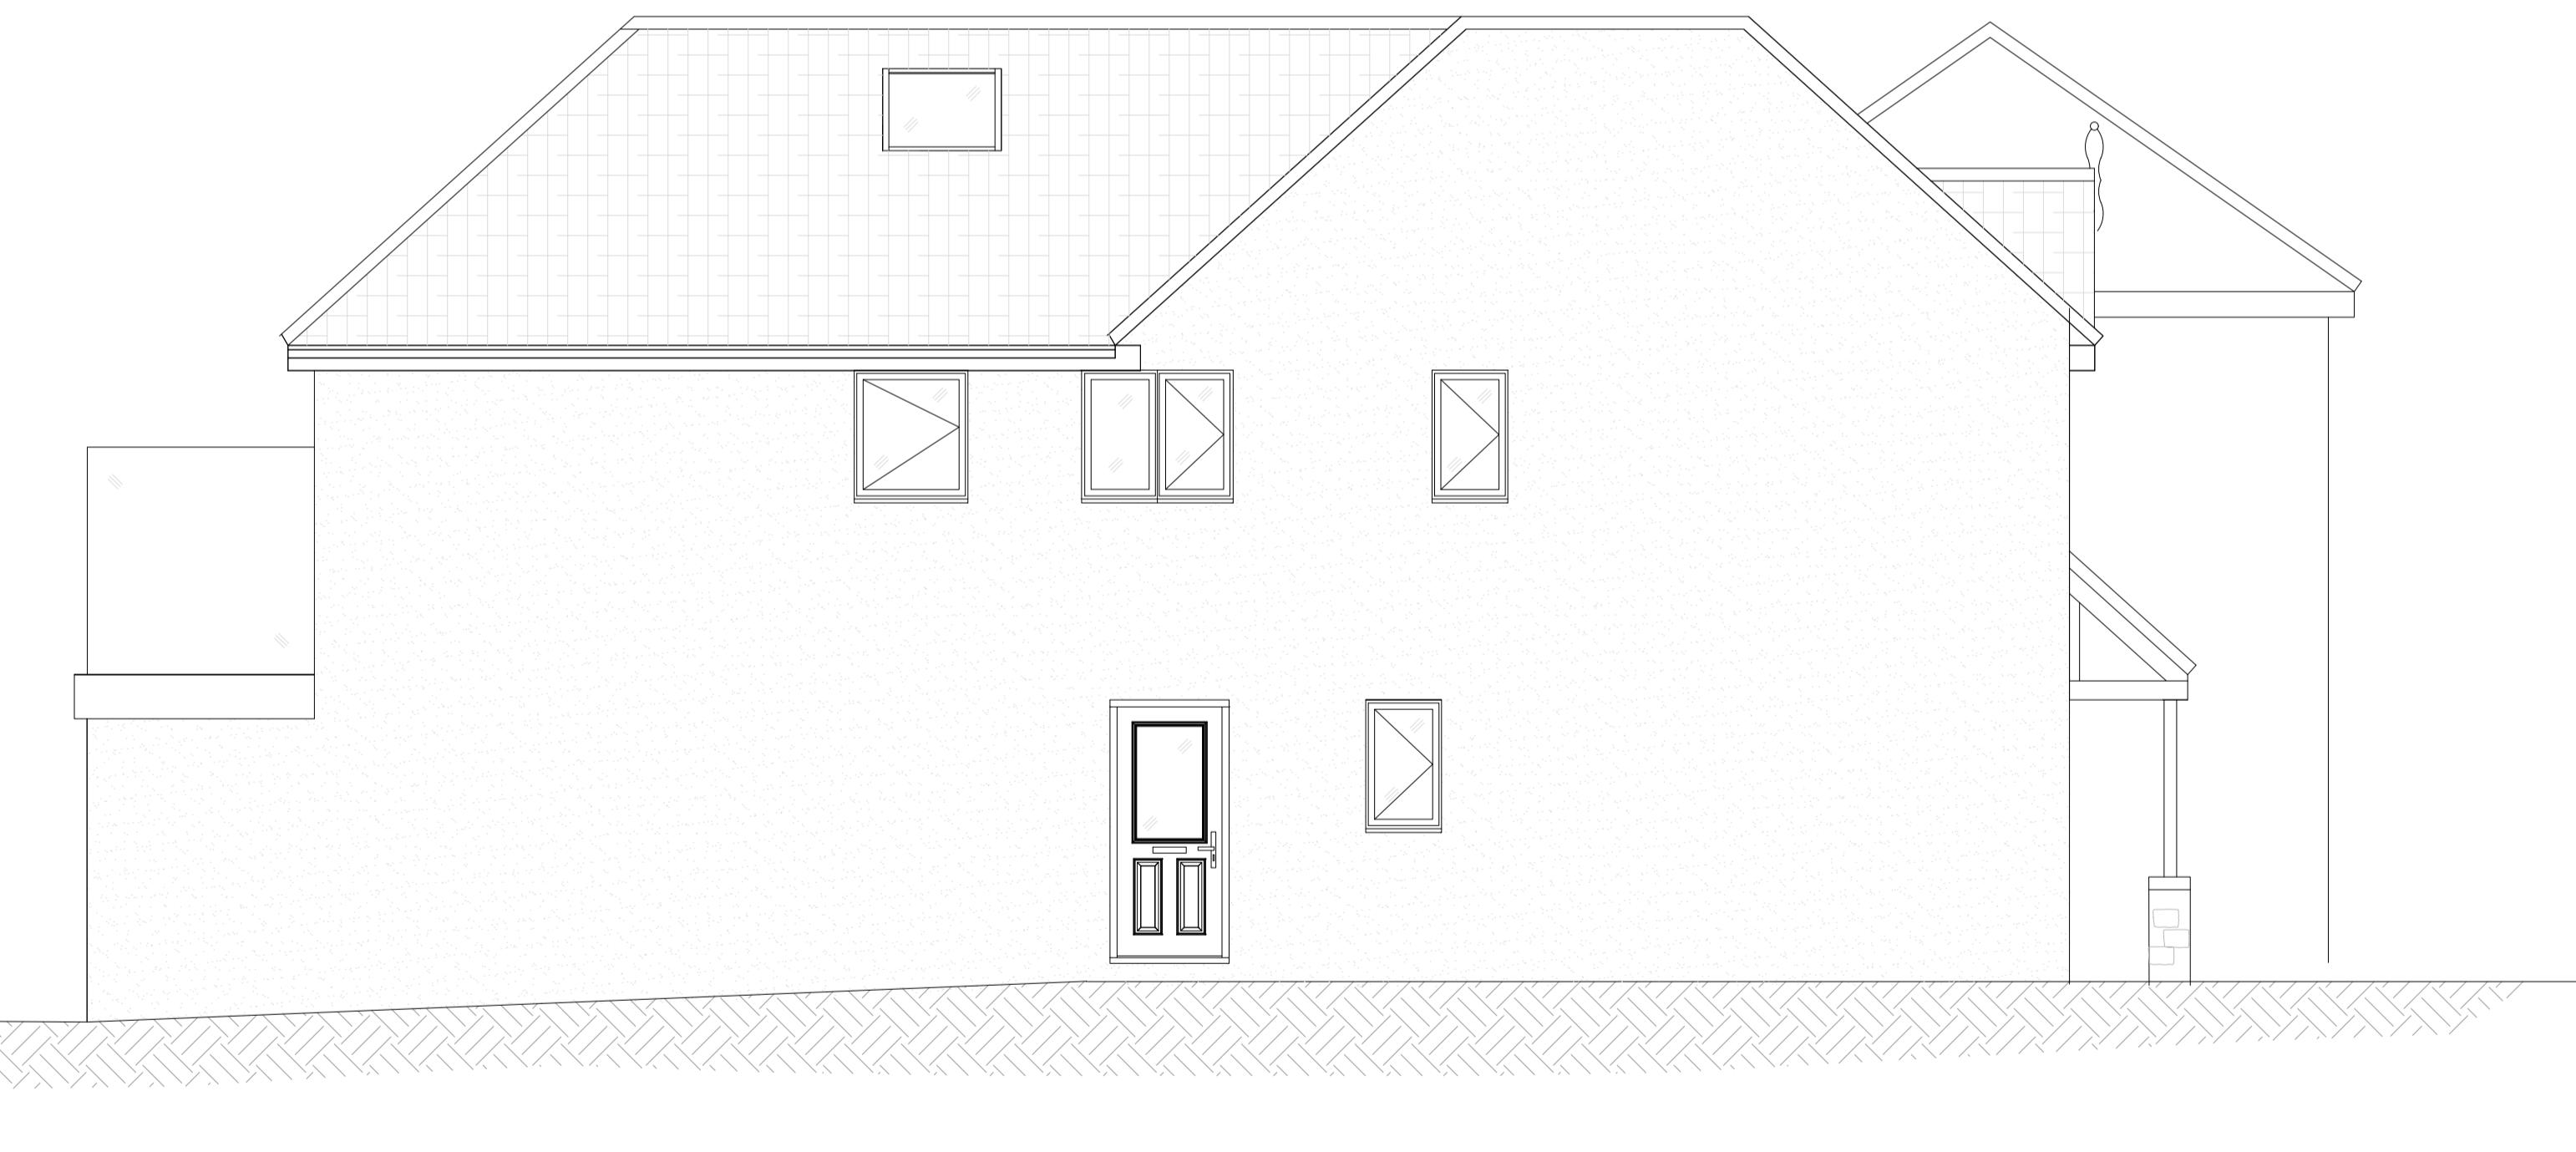

Proposed Site Section

PLANNING ONLY PLANS
NOT TO BE USED FOR CONSTRUCTION

ALL DIMENSIONS TO BE CHECKED ON SITE
ALL SUBJECT TO STRUCTURAL
ENGINEERS CHECKS AND
CALCULATIONS
TO BE READ IN CONNCTION
WITH CONSTRUCTION SPECIFICATION
DO NOT SCALE FROM THIS DRAWING
EXCEPT FOR THE PURPOSES OF LOCAL
AUTHORITY PLANNING
IF ANY VARIATIONS ARE MADE TO
SPECIFICATION DRAWINGS WITHOUT DK
DESIGNS KNOWLEDGE, DK DESIGNS WILL
NOT BE HELD ACCOUNTABLE FOR NON
COMPLIANCE WITH PLANNING AND BUILDING
REGULATIONS
This drawing and all the information
shown is the property of DK Designs and
shall not be copied whole in part, or
used for any other purpose without written
permission of the Company



DK DESIGNS
FUTURE PROJECTS TODAY
7A HAYWOOD HOUSE, HYDRA BUSINESS PARK
NETHER LANE
SHEFFIELD
S35 1ZX
TEL OFFICE:- 07591 206852
WEB:- www.DK-DESIGNS.CO.UK
EMAIL :- DESIGNS@DK-DESIGNS.CO.UK

| | | |
|--|-------------------|----------------------|
| Client: Steven Terrill | Date: April 25 | Remarks |
| LAND AT 44 NEWBOLD ROAD - DESFORD LE9 9GS EXISTING & PROPOSED SECTIONS | | |
| Scales: 1:50 @ A1 | Date: April 25 | Drawn by: DCK/KLU |
| Drawing Number: 2025-046-005 | Revision: - | |