


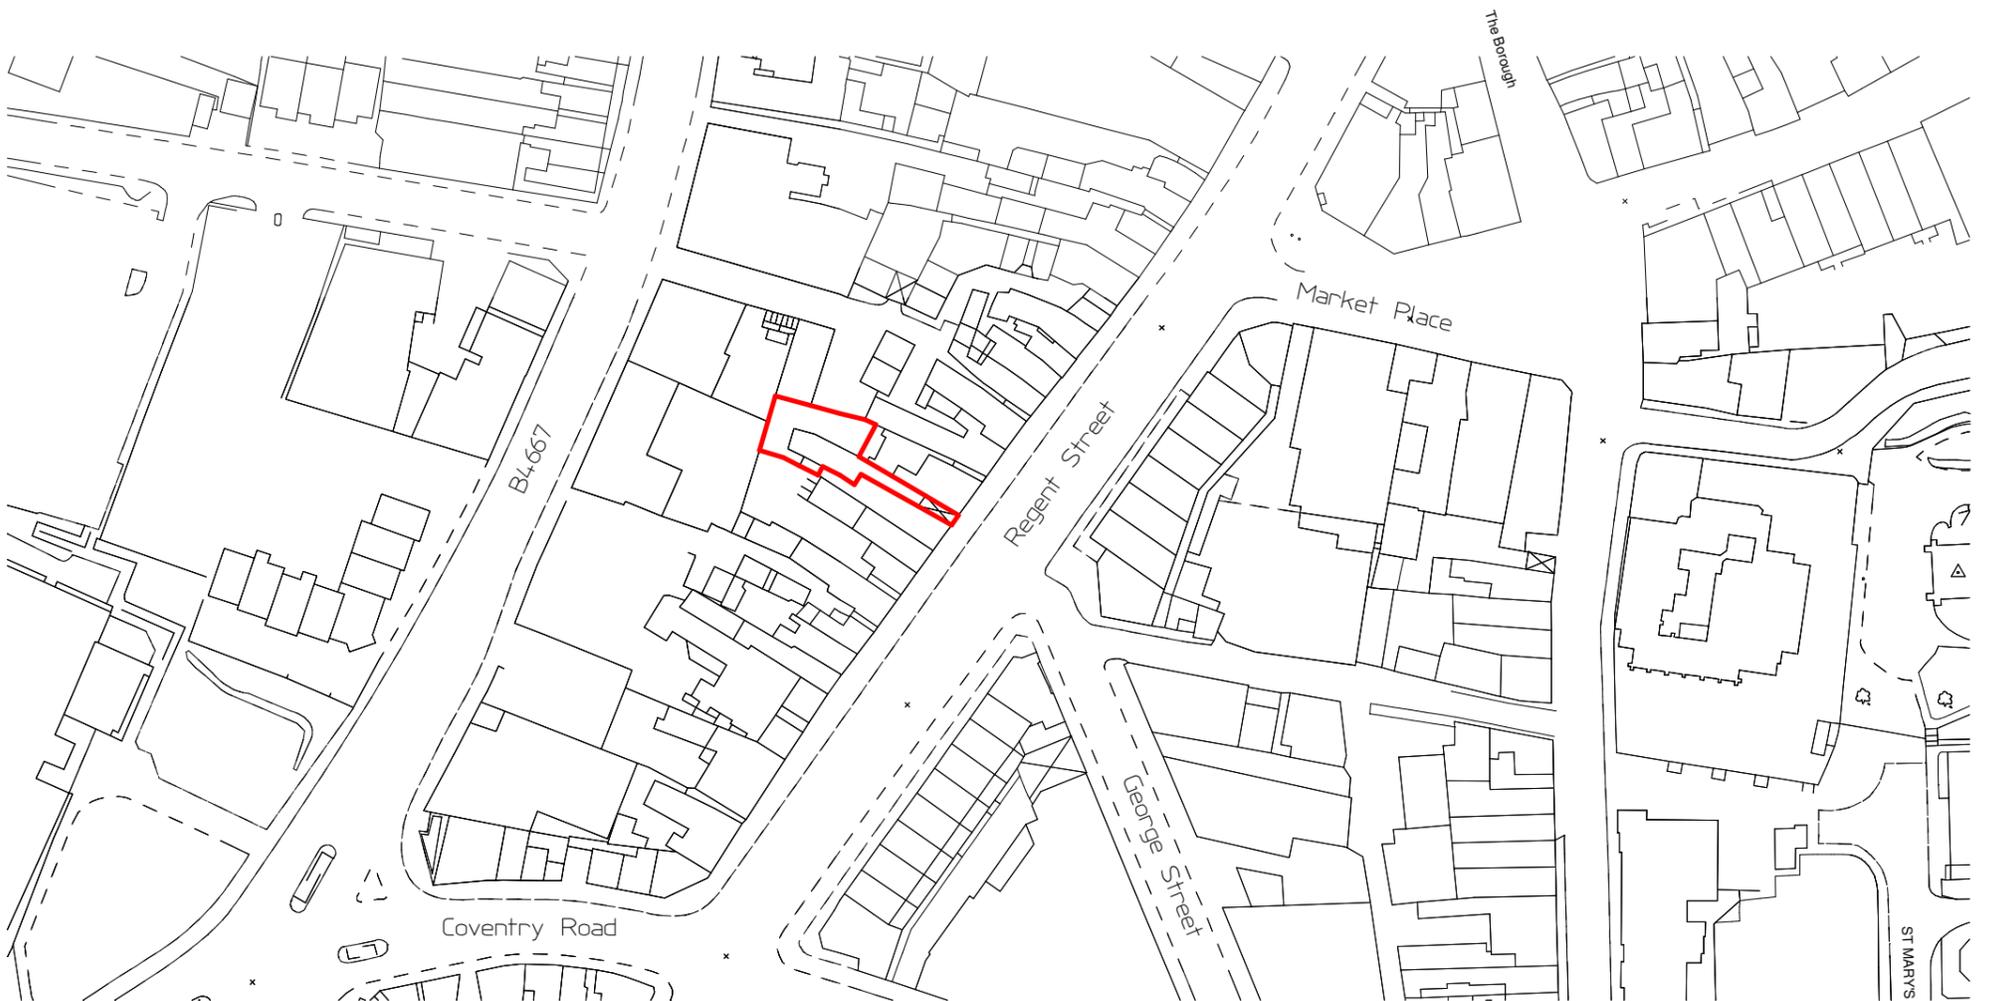


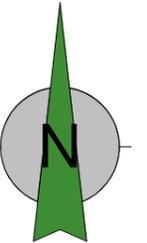

Site Plan
1:200

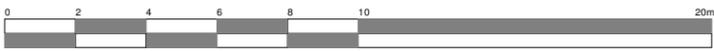

Location Plan
1:1250

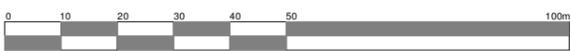

Client Chic Abodes				HAYWARD architects	
Project Proposed Dwellings Regent Street Hinckley	Scale na	Sheet A3	Job No. 25/08		
	Date June 2025		Drawing No. 04		
Drawing Location Plan	Author MO	Checked by ZLM	19 Station Road Hinckley Leicestershire LE10 1AW		
<small>THE COPYRIGHT OF THIS DRAWING IS VESTED IN HAYWARD ARCHITECTS LTD. REPRODUCTION IN ANY FORM, EITHER IN WHOLE OR IN PART IS FORBIDDEN WITHOUT THE PRIOR WRITTEN PERMISSION OF THE COPYRIGHT HOLDER. DO NOT SCALE FROM DRAWING AND ONLY FIGURED DIMENSIONS ARE TO BE USED</small>			Tel: 01455 635 665 www.haywardarchitects.co.uk		
Drawing Status Planning					