


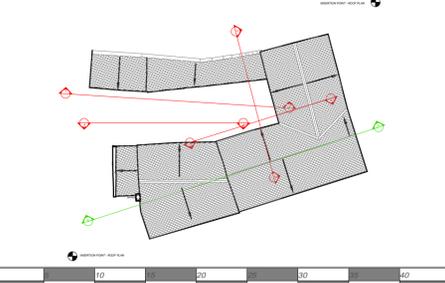

INSERTION POINT - GROUND FLOOR PLAN

INSERTION POINT - GROUND FLOOR PLAN

Floor Plan Legend:		Topographic Legend:	
	Window Cill & Head Height SH: Sill Height From FFL HH: Head Height From FFL		Buildings / Walls
	Door Height From FFL		Building Canopy / Overhang
	Overhead Detail		Concrete edge
	Stairs/Step		Kerb line
	Radiator		Centre Line
	Ventilation / Overhead		Barrier
	Access Hatch		Hedge
	TV Point		Security Fence
	Phone Point		Panel Fence
	13A Power Socket		Gate
	Fused Socket		Overhead Line
	Shaver Socket		Tree / Sapling
	Extractor Fan		Tree Canopy Line
	Lantern Light		Chambers
	Down Light		Survey Station & Name
	Light Dimmer Switch		Bench Mark
	Light Switch		Temporary Bench Mark
	Fixed Lighting		Cover level
	Fire Alarm Button		Invert level
	Fire Extinguisher		Pipe Invert (diameter)
	Room Name		Gully
	Floor Covering		Manhole
	Ceiling Height		Inspection chamber
	Internal Floor Level		Flag Staff
			Gas Meter
			Electric Post
			Trench Level
			Eave Level
			EP
			DPC
			FL
			Suff Level
			Suff Level
			TB u
			LP
			Post
			Wm
			BB
			BOL
			BS
			ER
			Bm
			MS
			FIS
			Mn
			EP
			TP
			Pm
			GU
			RP
			BT
			CO
			EC
			TL
			FH
			GAS
			DV
			TV
			GV
			Png



CHAS
Accredited Contractor

Achilles

CYBER ESSENTIALS

THE SURVEY ASSOCIATION

Constructionline
Gold Member

CASTLE SURVEYS LTD
info@castlesurveys.co.uk
WWW.CASTLESURVEYS.CO.UK

MIDLANDS
UNIT 12, VANKOPE OFFICE PARK, LEICESTERSHIRE, LE66 2AP
01530 566338

MANCHESTER
91 PRINCESS STREET, MANCHESTER, M1 4BT
0161 546 0206

LONDON
54 POLAND STREET, LONDON, W1F 7JQ
020 7726 2884

CHELTEMHAM
29 CANNON PLACE, CHELTEMHAM, GL50 1JN
01242 384677

EDINBURGH
HELDON HOUSE, EDINBURGH, EH1 3QB
0131 277961

TOPOGRAPHIC LAND

BIM

DRONE SURVEYS & INSPECTION

BOUNDARY SURVEYS & REPORTS

RENDERING & VISUALIZATION

SCANNING

DIGITAL TWIN SURVEYS

LAND REGISTRY COMPLIANT PLANS

MOBILE MAPPING SURVEYS

HYDROGRAPHIC SURVEYS

UNDERGROUND & SPRING SURVEYS

CONSTRUCTION VERIFICATION

STRUCTURAL MONITORING SURVEYS

ORANGE CCTV

UNDERGROUND UTILITY

AREA MEASUREMENT & BENCHMARKING

BOREHOLE CLEARANCE SURVEYS & REPORTS

ARBORECENTRAL SURVEYS

SITE DETAILS:

Regent Street, Hinckley

TITLE:
Ground Floor Plan

DRAWING NO.:
25070-25-02

SCALE:
1: 50

DATE:
27-02-2025

DRAWN:
OS

CHECKED:
IU

LEVEL DATUM:
OSGB36(15)

Paper Size - A1

Comments:

This plan should only be used for its original purpose. Castle Surveys Ltd does not accept any responsibility for this plan if supplied to any other party, other than the original client.


All dimensions and levels should be checked on site prior to design and construction.

Drainage information (where applicable) has been visually inspected from the surface and therefore should be treated as approximate only. Some services may have been omitted due to parked vehicles or due to the site being overgrown with vegetation.

Tree information (where applicable) has been surveyed from ground level and therefore should be treated as approximate only. Advise that a tree survey should be carried out.

Roof line work (where applicable) is indicative only.

DO NOT SCALE
©Copyright Castle Surveys Ltd 2025

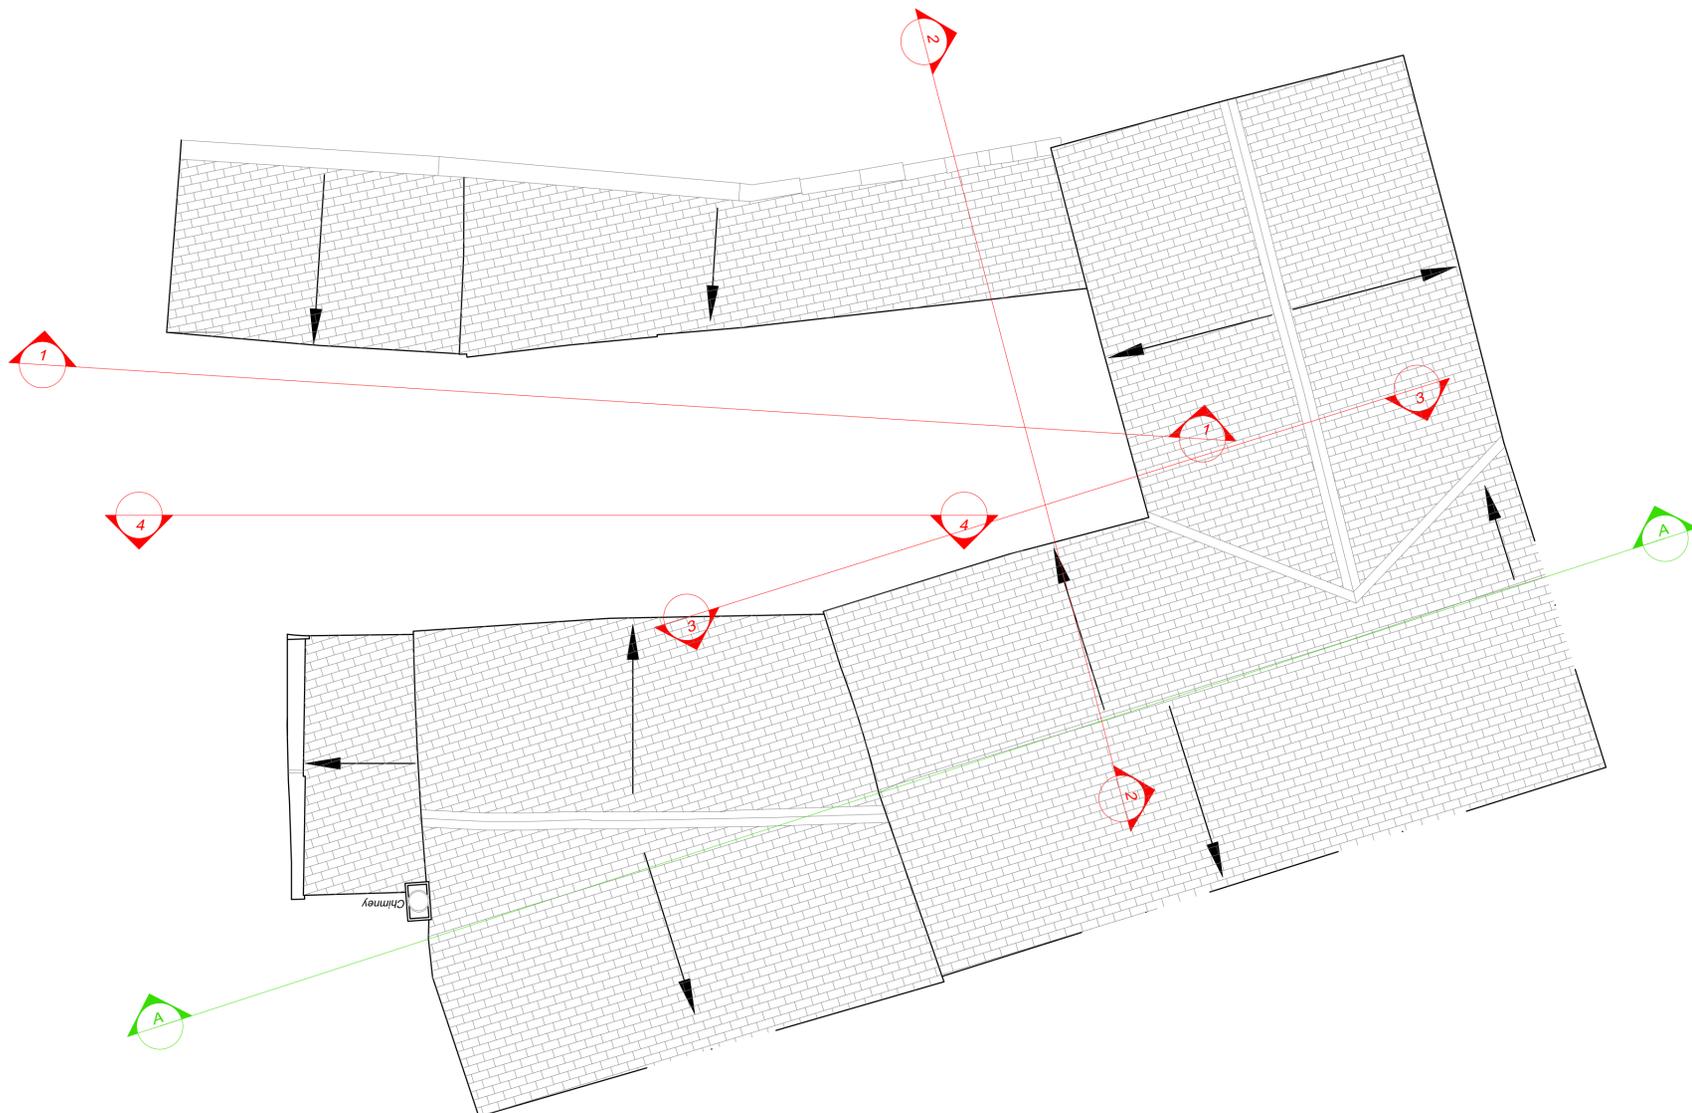


INSERTION POINT - ROOF PLAN



INSERTION POINT - ROOF PLAN



Floor Plan Legend:		Topographic Legend:	
	Window Cill & Head Height SH: Sill Height From FFL HHT: Head Height From FFL		Buildings / Walls
	Door Height From FFL		Building Canopy / Overhang
	Overhead Detail		Concrete edge
	Stairs/Step		Kerb line
	Radiator		Centre Line
	Ventilation / Overhead		Barrier
	Access Hatch		Hedge
	TV Point		Security Fence
	Phone Point		Panel Fence
	13A Power Socket		Gate
	Fused Socket		Overhead Line
	Shaver Socket		Tree / Sapling
	Extractor Fan		Tree Canopy Line
	Lantern Light		Chambers
	Down Light		Survey Station & Name
	Light Dimmer Switch		Bench Mark
	Light Switch		Temporary Bench Mark
	Fixed Lighting		Cover level
	Fire Alarm Button		Invert level
	Fire Extinguisher		Pipe Invert (diameter)
	Room Name		Gully
	Ceiling Height		Manhole
	Internal Floor Level		Inspection chamber
			Flag Staff
			Gas Meter
			Electric Post
			Pipe Invert
			Gully
			Roosting Point
			Cover Unknow
			Electricity Cover
			Traffic Light
			Fire Hydrant
			Gas Cover
			Stop Valve
			TV Cover
			Gas Valve
			Pip

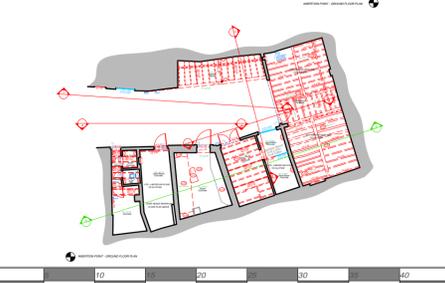

Accredited Contractor

CHAS

Achilles

CYBER ESSENTIALS

THE SURVEY ASSOCIATION

Constructionline

CASTLE SURVEYS LTD

www.castlesurveys.co.uk

MIDLANDS
UNIT 12, VANKHOE OFFICE PARK, LEICESTERSHIRE, LE18 2AB
01530 568338

MANCHESTER
91 PRINCESS STREET, MANCHESTER, M1 4BT
0161 548 0202

LONDON
94 POLAND STREET, LONDON, W1F 7JQ
020 3728 2884

CHEL TENHAM
29 CABBINGTON PLACE, CHEL TENHAM, GL50 1JN
01242 384677

EDINGBURGH
HELDON HOUSE, EDINGBURGH, EH11 3QB
01312 877961

TOPOGRAPHIC LAND SURVEYING & RECORDING

BOUNDARY SURVEYS & RECORDS

LAND REGISTRY COMPLIANT PLANS

MOBILE MAPPING SERVICES

HYDROGRAPHIC SURVEYS

STRUCTURAL MONITORING SERVICES

AGRICULTURAL SURVEYS

3D LASER SCANNING

DRONE SURVEYS & MAPPING

DIGITAL TWIN SURVEYS

ACCURATE VERIFIED VIEW SURVEYS

CONSTRUCTION VERIFICATION & REFINISHING

AREA MEASUREMENT & REFINISHING

BORISOLE CLEARANCE SURVEYS & REPORTS

UNDERGROUND & UTILITY SURVEYS

OBSTRUCTION SURVEYS & REPORTS

SITE DETAILS:

Regent Street, Hinckley

TITLE: Roof Plan

DRAWING NO.: 25070-25-02

REV: -

SCALE: 1: 50

DATE: 27-02-2025

DRAWN: OS

CHECKED: IU

LEVEL DATUM: OSGB36(15)

Paper Size - A1

Comments:

This plan should only be used for its original purpose. Castle Surveys Ltd does not accept any responsibility for this plan if supplied to any other party, other than the original client.

All dimensions and levels should be checked on site prior to design and construction.

Drainage information (where applicable) has been visually inspected from the surface and therefore should be treated as approximate only. Some services may have been omitted due to parked vehicles or due to the site being overgrown with vegetation.

Tree information (where applicable) has been surveyed from ground level and therefore should be treated as approximate only. Advise that a tree survey should be carried out.

Roof linework (where applicable) is indicative only.

DO NOT SCALE

©Copyright Castle Surveys Ltd 2025