



West elevation.

Scale 1:100



South elevation.

Scale 1:100




East elevation.

Scale 1:100



North elevation.

Scale 1:100

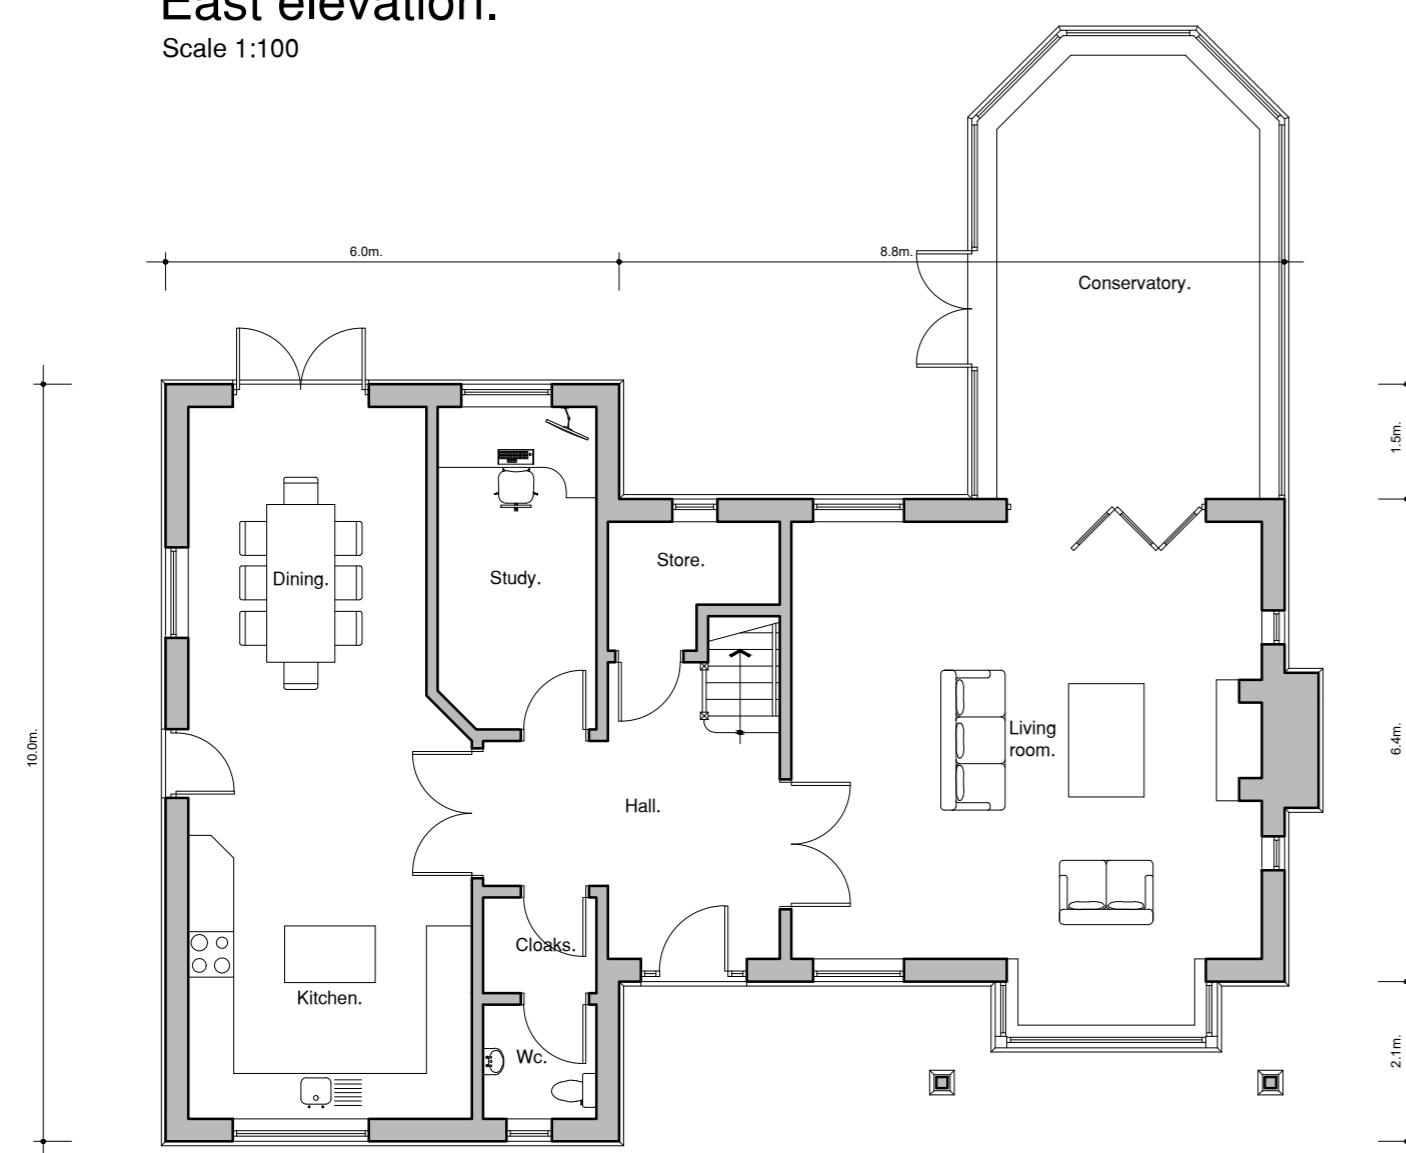

Ground floor plan.

Scale 1:100



First floor plan.

Scale 1:100

The Builder is to check and verify all building and site dimensions, levels and sewer invert levels prior to commencement of work. do not scale off this drawing, work to figured dimensions only.  
This drawing must be read and checked with all structural and relevant specialist drawings.  
The builder is to comply in all aspects with the current Building Regulations and latest codes of practice.  
Ordnance Survey Ltd paper mapping licence / customer account number 100060636.

Project: Mayfield, Sibson. Drawing: 630 / 225 / 03 Date: 1:100 @ A2 Scale: 1:100

NOTE: DIMENSIONS SHOWN IN METRES  
ALDER MILL Apr 25  
SHEFFIELD ROAD WARFESIDE  
C183 3AH TEL 01897 716665  
FAX 01827 716171