


The Builder is to check and verify all building and site dimensions, levels and sewer invert levels prior to commencement of work.do not scale off this drawing, work to figured dimensions only.  
This drawing must be read and checked with all structural and relevant specialist drawings.  
The builder is to comply in all aspects with the current Building Regulations and latest codes of practice.  
Ordnance Survey Ltd paper mapping licence / customer account number 100060636.



First floor plan.

Scale 1:100

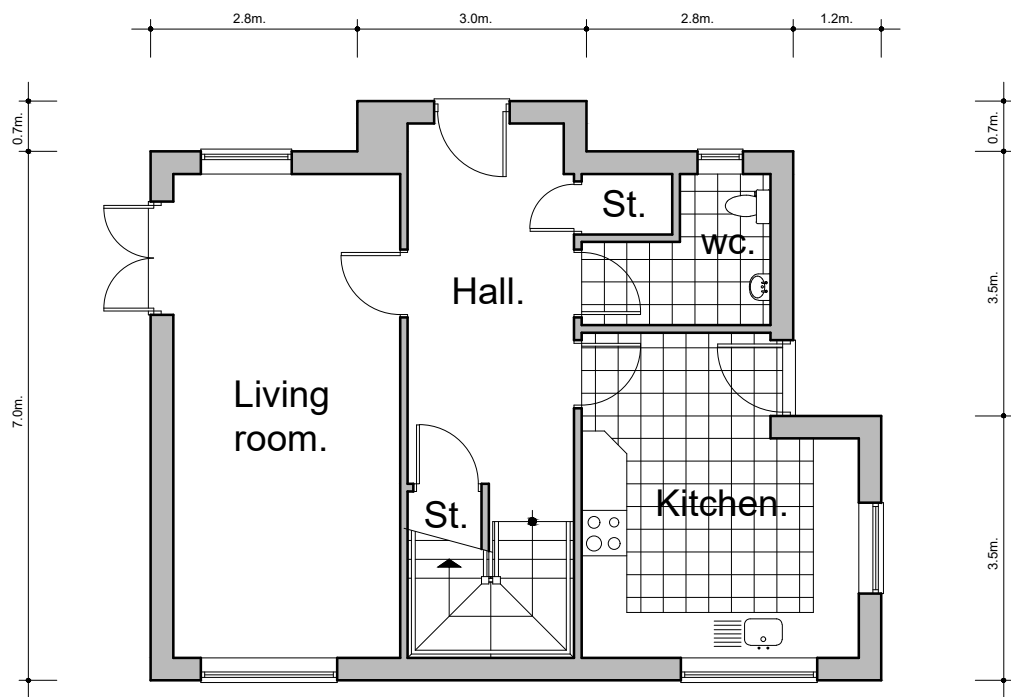

Ground floor plan.

Scale 1:100




North West elevation.

Scale 1:100



North East elevation.

Scale 1:100

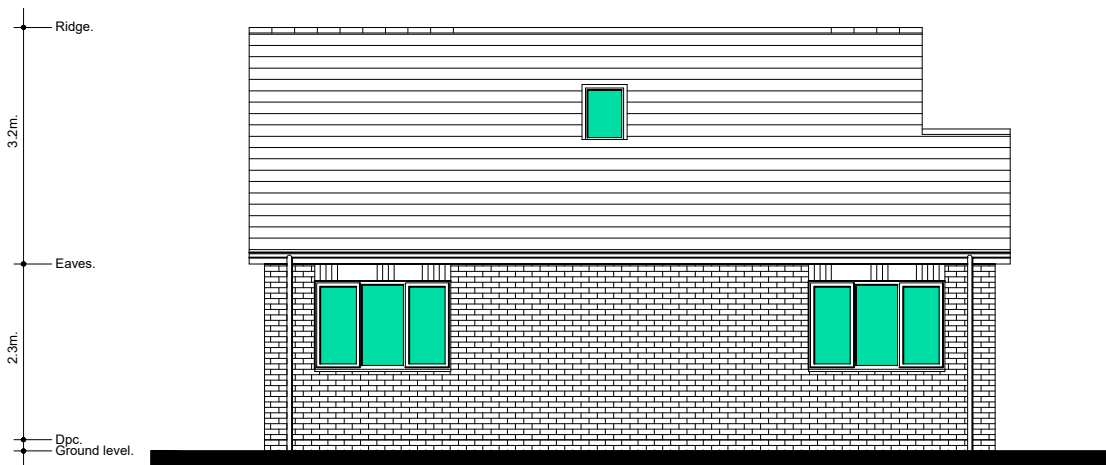


South East elevation.

Scale 1:100



South West elevation.

Scale 1:100

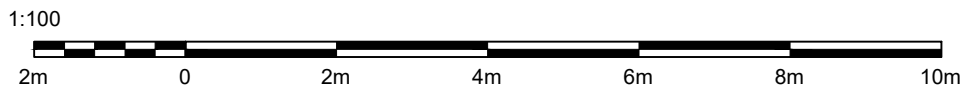

Project: Mayfield, Sibson.  
Drawing: Proposed 2 bed dwelling.  
Dwg No: 630 / 225 / 04  
Scale: 1:100 @ A2  
Date: Apr 25  
PT  
NOTE: ONLY DIMENSIONS  
USE SHOWN IN THIS DRAWING  
SHEEPEN ROAD  
WATERSLOUGH  
CV9 9AH  
TEL 01827 718885  
FAX 01827 718111