



EXISTING SITE LAYOUT SCALE 1:150

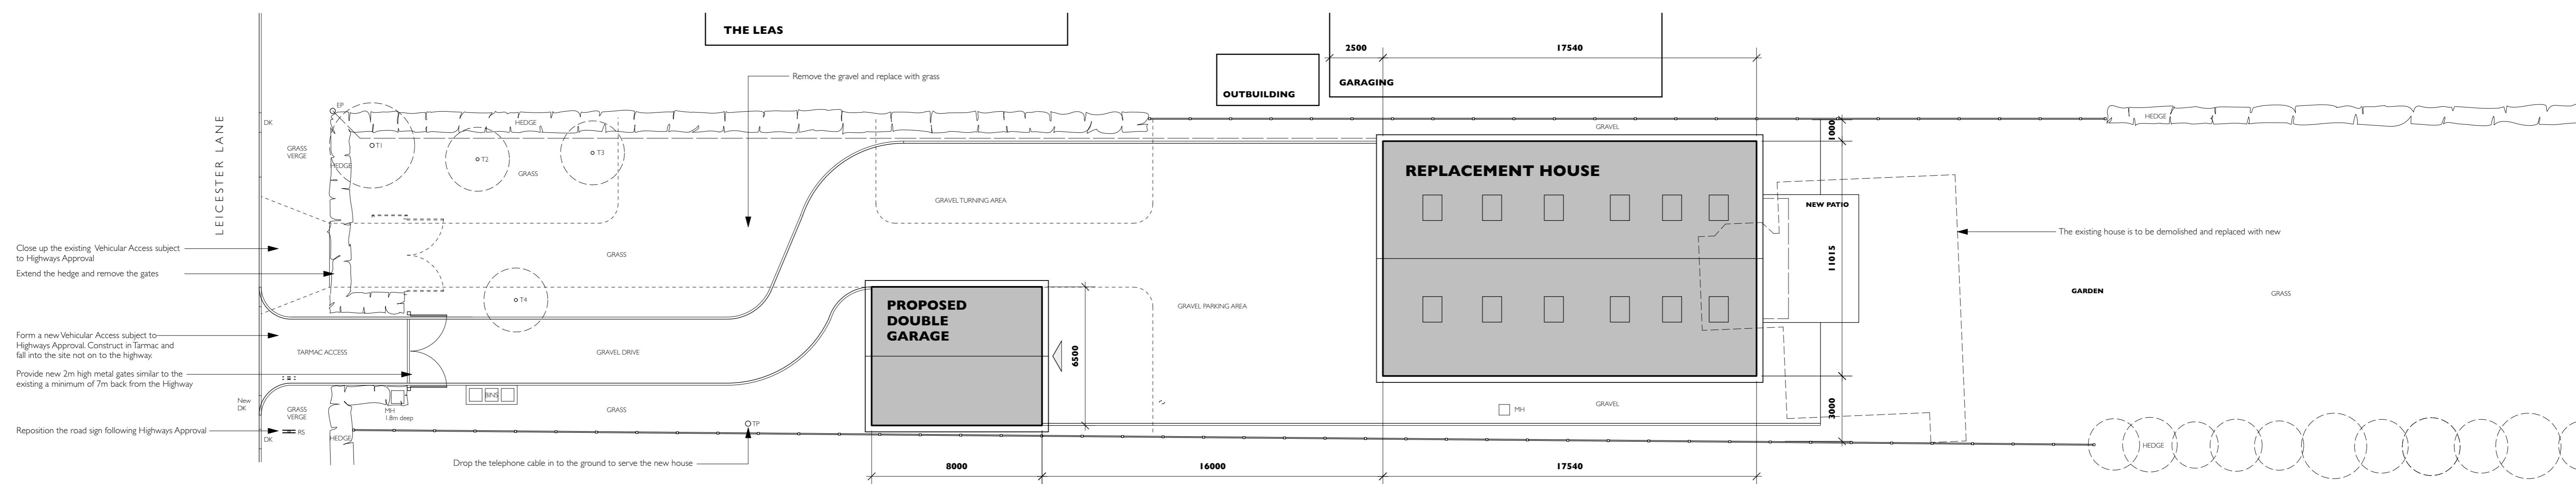


PROPOSED SITE LAYOUT SCALE 1:150

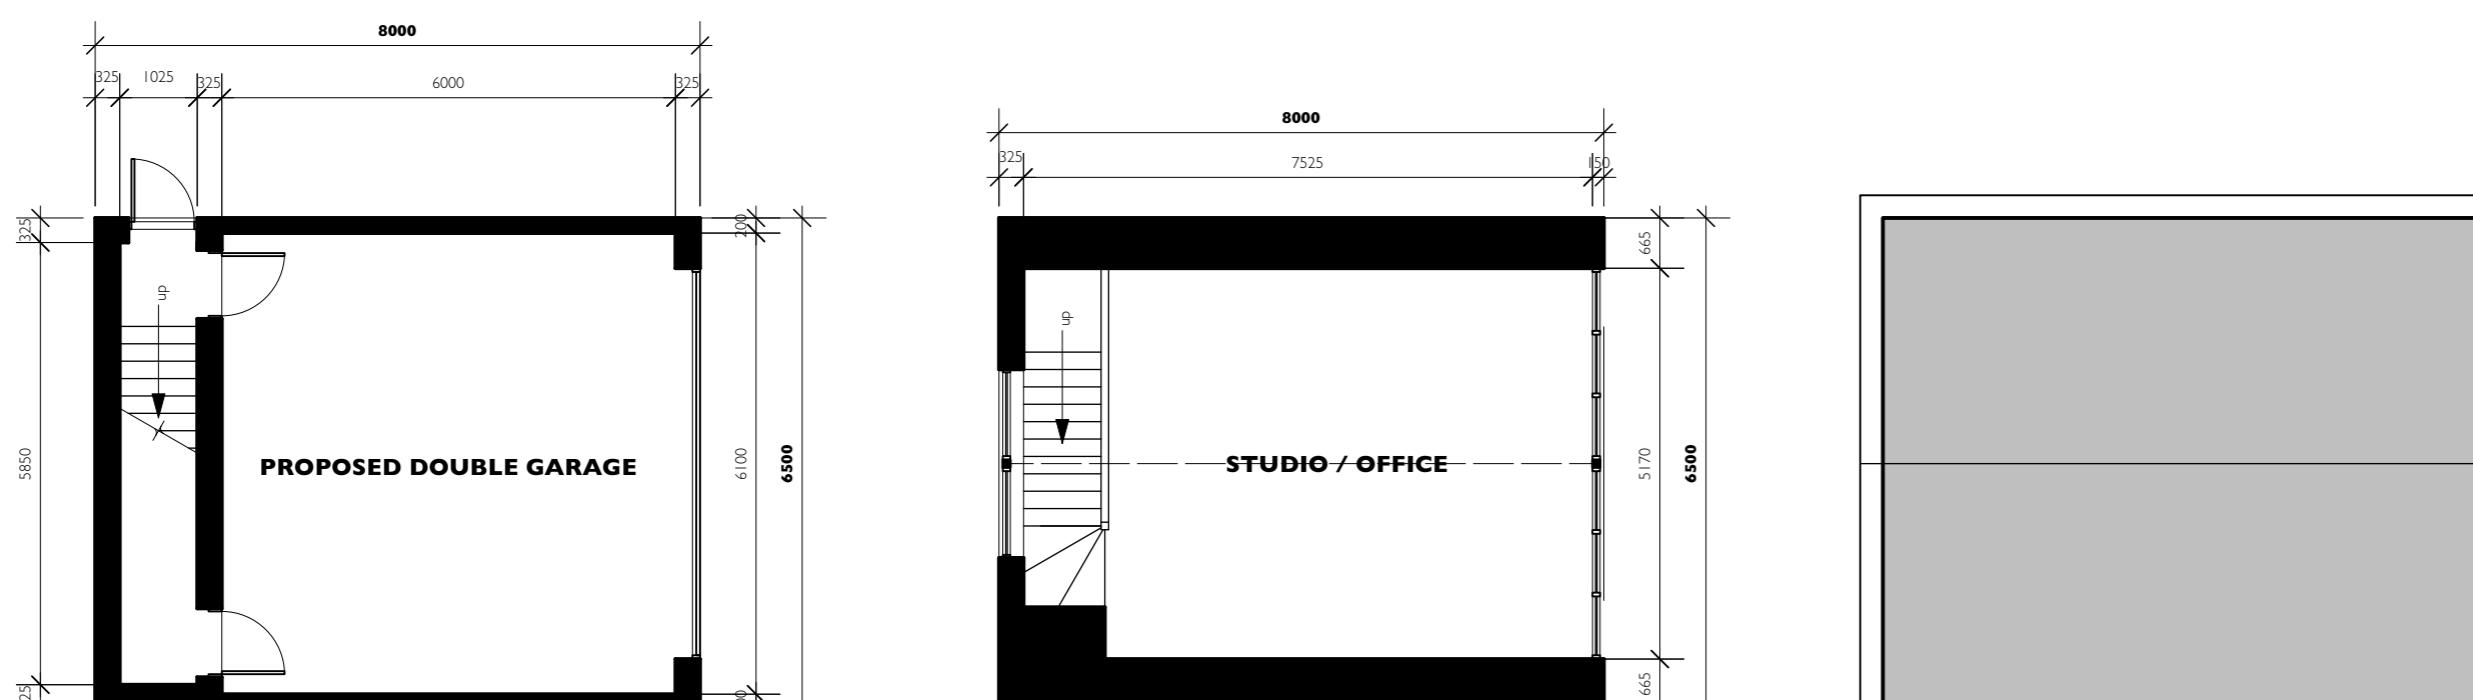


GROUND FLOOR PLAN

FIRST FLOOR PLAN


<div[](img/roofplan.png)

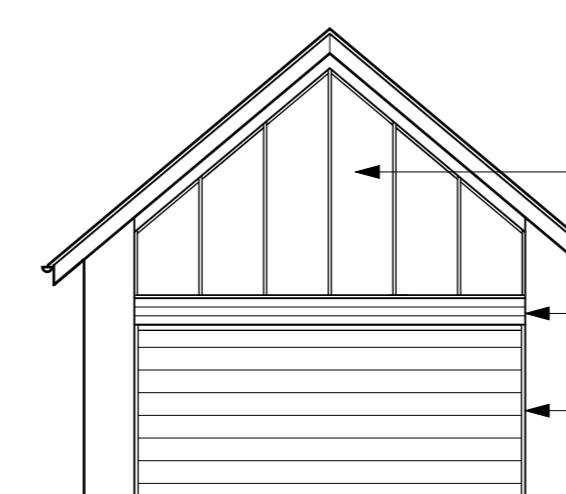


FRONT ELEVATION

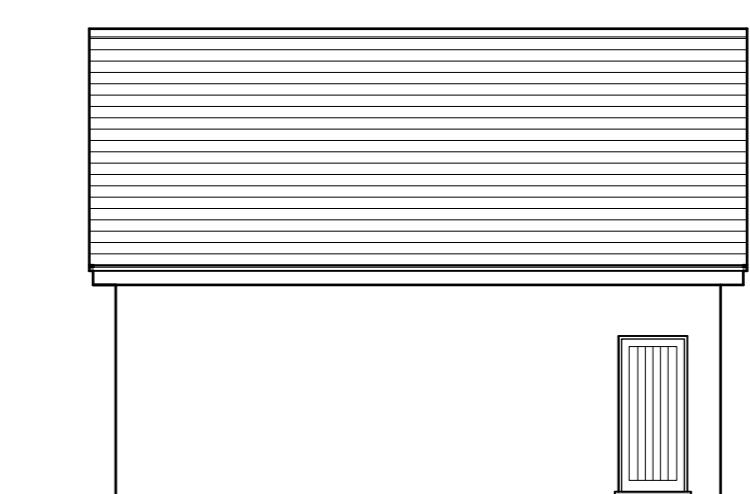

SIDE ELEVATION

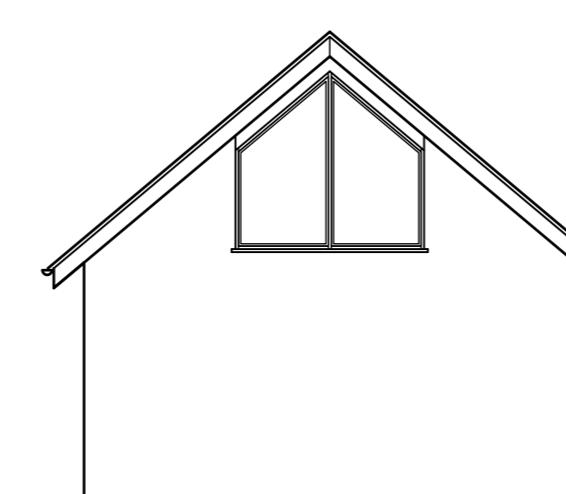

REAR ELEVATION

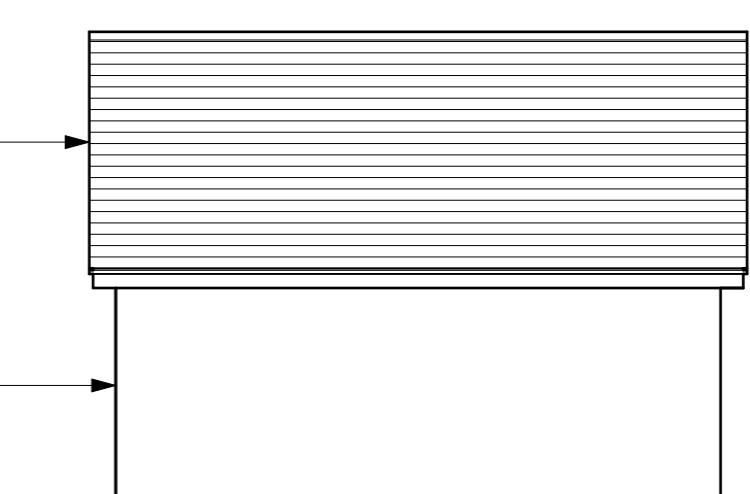

SIDE ELEVATION

REVISIONS	REVC 07/08/2025 GARAGE REPOSITIONED REVB 07/08/2025 GARAGE REPOSITIONED AND INCREASED REVA 14/04/2025 HOUSE REPOSITIONED							
DRAWING TITLE	EXISTING & PROPOSED SITE LAYOUTS PROPOSED GARAGE							
PROJECT TITLE	REPLACEMENT DWELLING PIPPIN COTTAGE LEICESTER LANE DESFORD LE99JJ							
DRAWING NUMBER	21026-01C							
SCALE	A1.1:150 A3.1:300							
	DATE 29.05.2021							
<p>PETER THOMPSON ARCHITECTURAL SERVICES</p> <p>T 01455 284921 E MAIL@PETERTHOMPSONADT.CO.UK W PETERTHOMPSONADT.CO.UK A PROVIDENCE HOUSE 49 LEICESTER RD BROUGHTON ASTLEY LEICESTERSHIRE LE9 6QE</p>								
<p>Figured dimensions must be taken in preference to scaled dimensions and any discrepancies or errors are to be referred to PTADT. Contractors, sub-contractors and suppliers must verify all dimensions on site before commencing work or producing any workshop drawings, Copyright Reserved©</p>								
					SCALE BAR AT 1:150			