


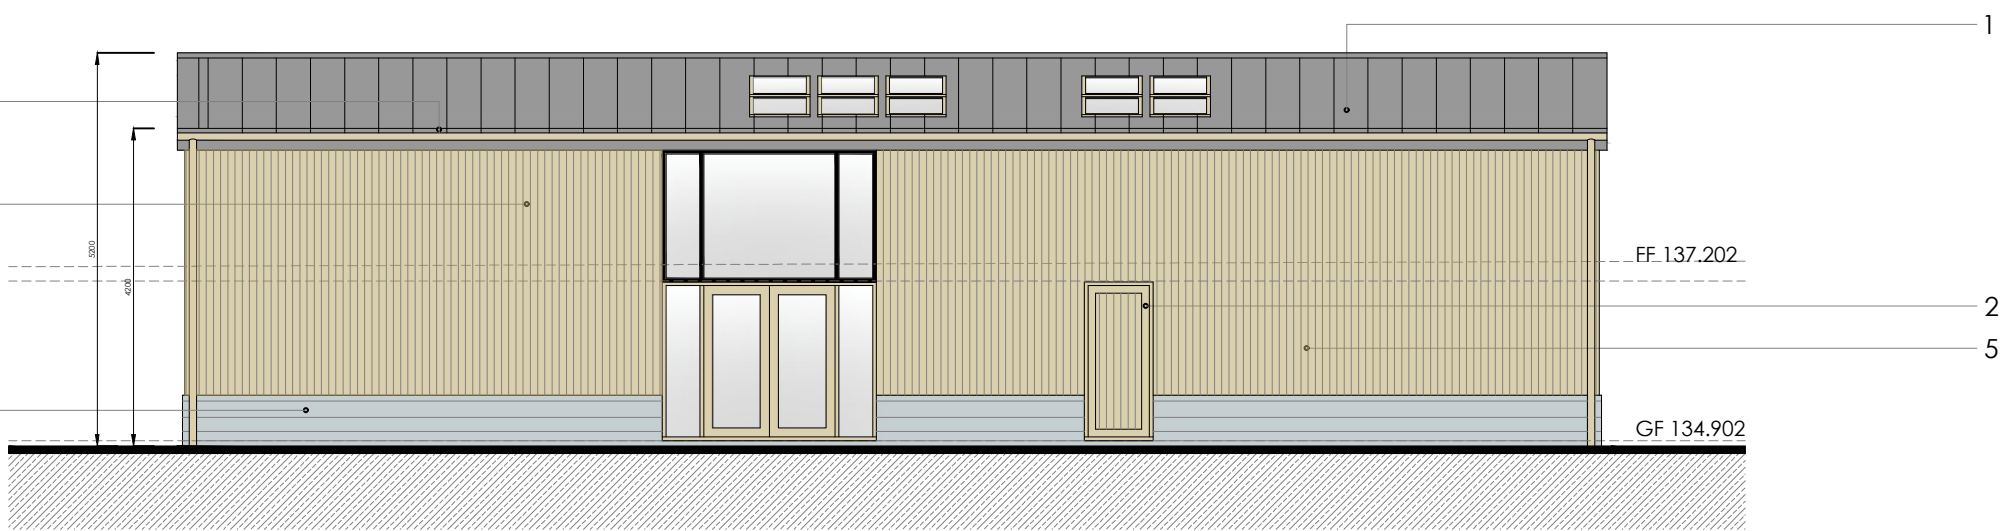


REAR NORTH ELEVATION 1:100



SIDE WEST ELEVATION 1:100




FRONT SOUTH ELEVATION 1:100

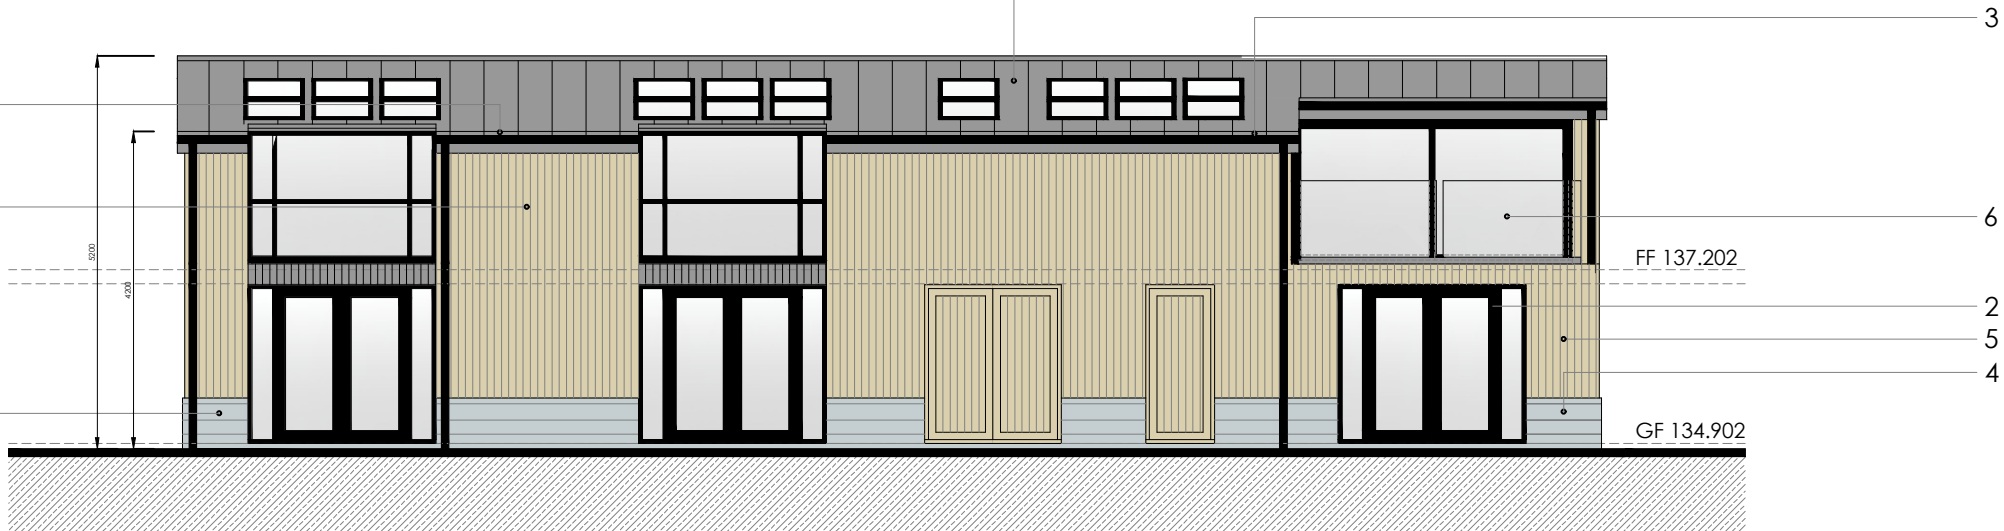

SIDE EAST ELEVATION 1:100


- KEY**
- 1 Metal cladding - Vieo dark grey
 - 2 Aluminum windows drak grey
 - 3 Aluminum dark grey fascia
 - 4 Wienerberger Oast Russet Terca Sovereign Stock
 - 5 Timber cladding Larch or similar
 - 6 Glass handrail to balcony
 - 7 Webber thro colour render system colour - chalk
 - 8 Exposed galvanized steel columns retained from the original barn

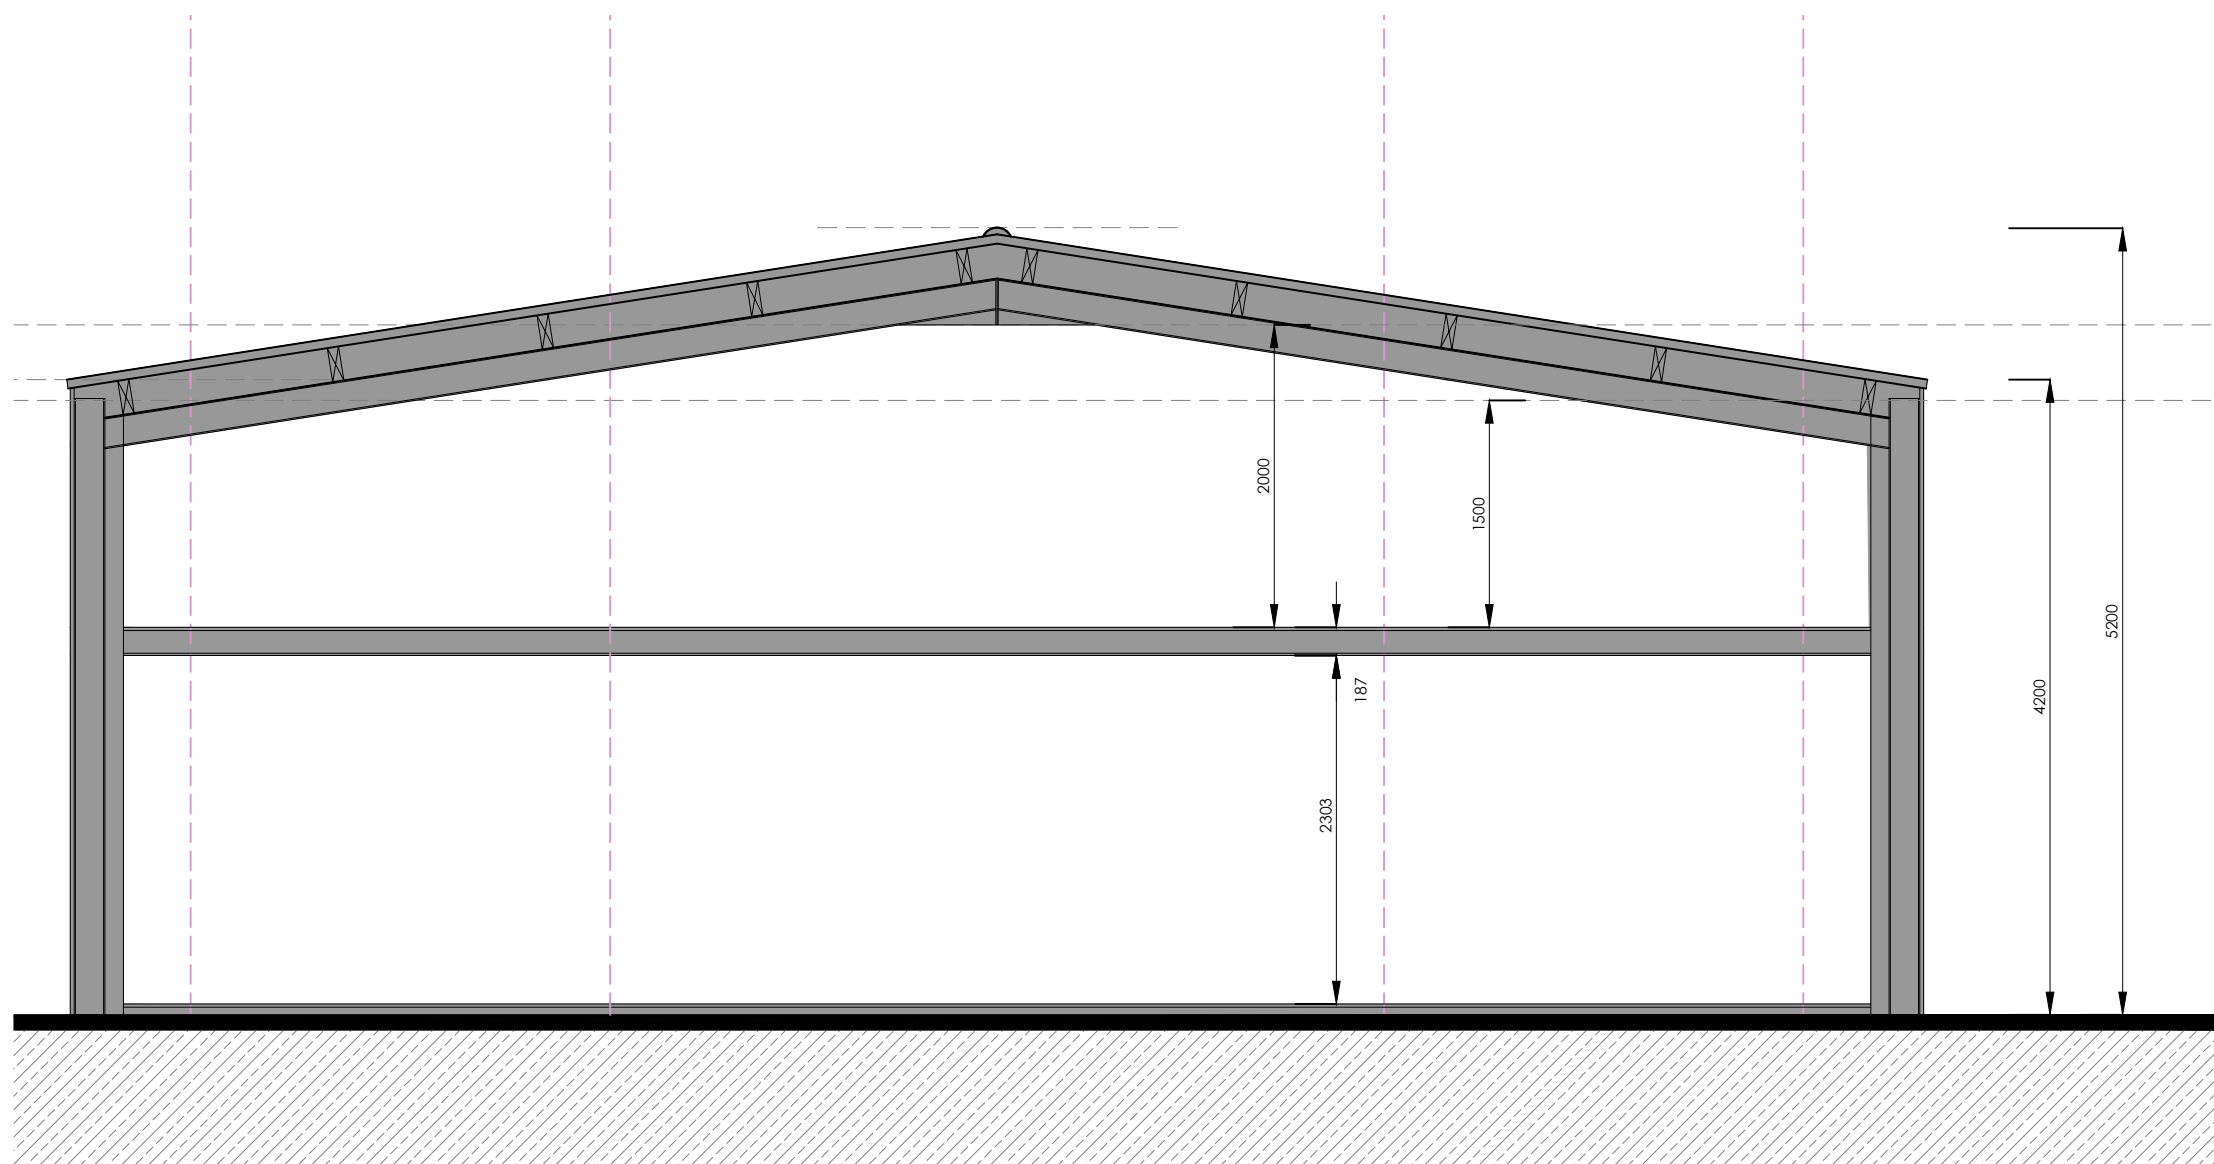

SECTION 1:50



GROUND FLOOR PLAN 1:100

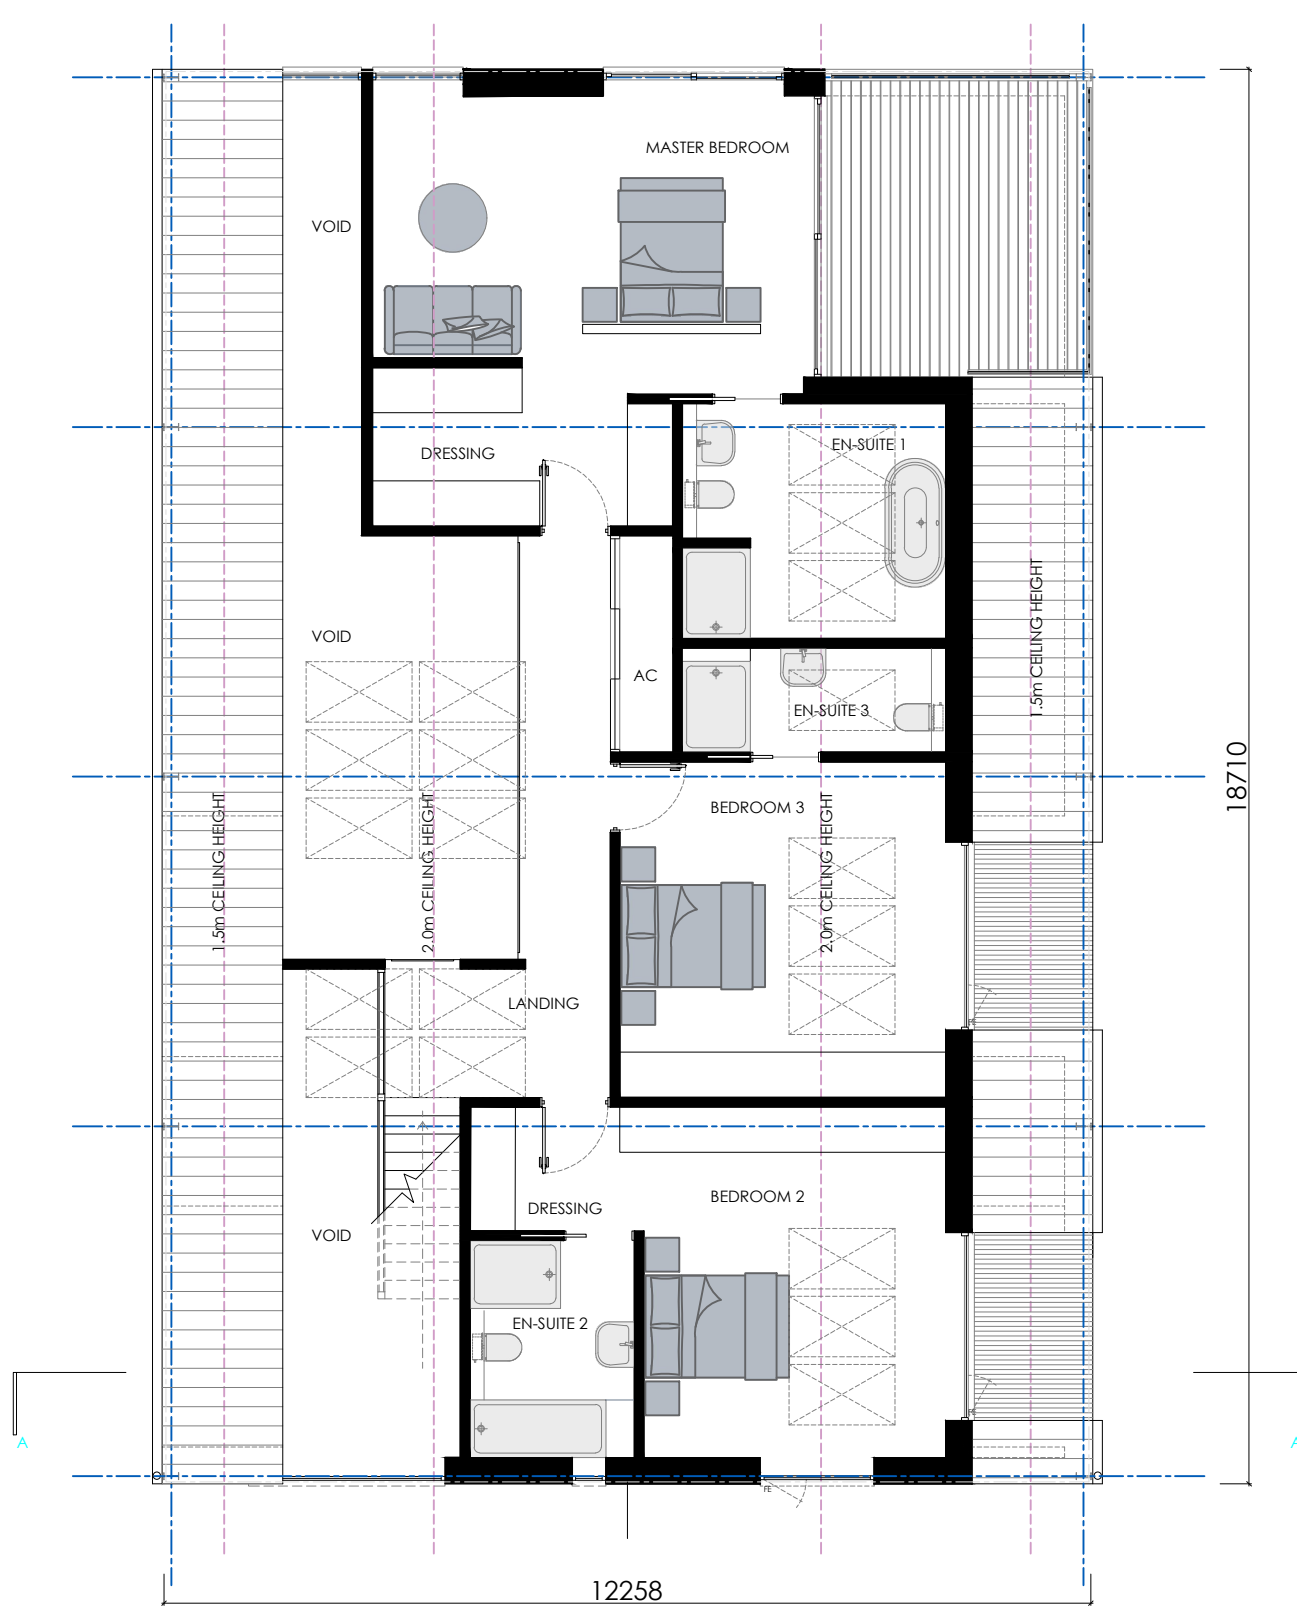

FIRST FLOOR PLAN 1:100

PLANNING

SCALE @ 1:100								
1M	2M	3M	4M	5M	6M	7M	8M	9M
1M 2M 3M 4M 5M 6M 7M 8M 9M								
1M 2M 3M 4M 5M 6M 7M 8M 9M								
REV	DATE	DETAIL	P/C DRN					
A	22.06.24	PLANNING SUBMISSION DRAWINGS						
B	19.12.24	DRAWINGS REVISED FOLLOWING PRE-APP						
C	30.10.25	FULLY COORDINATED WITH SURVEY DIMENSIONS						
DRAWING : PROPOSED CONVERSION FLOOR PLANS ELEVATIONS & SECTION								
DATE : 22.06.24		PROJECT : CONVERSION OF EXISTING BUILDING						
DRAWING No. : 23.82.102		CLIENT : WYE CONSTRUCTION						
SCALE @ A1 : 1:100/50		SITE ADDRESS : WOODSIDE FARM HEATH ROAD BAGWORTH LE67 1DG						
<small>ALL DRAWINGS TO BE CHECKED ON BE PROX TO CONSTRUCTION. PLANS TO BE SCALED FOR PLANNING PURPOSES ONLY. ANY CHANGES FROM PLANS OR STRUCTURAL ALTERATIONS ARE TO BE NOTIFIED IMMEDIATELY OR WILL BE CARRIED OUT AT THE CLIENT'S RISK. ANY BUILDING WORKS MUST BE STOPPED BEFORE ANY NECESSARY LOCAL AUTHORITY APPROVALS HAVE BEEN OBTAINED AND AT CLIENT'S OWN RISK. THE DRAWING REMAINS THE COPYRIGHT OF THE ART OF BUILDING LTD AND MUST NOT BE REPRODUCED OR USED IN ANY MANNER WITHOUT THEIR CONSENT. THE DRAWING REMAINS THE PROPERTY OF THE ART OF BUILDING LTD AND MUST NOT BE REPRODUCED OR USED IN ANY MANNER WITHOUT THEIR CONSENT. A NOT TO BE USED FOR ANY OTHER PURPOSES FROM THE ART OF BUILDING LTD.</small>								
DRAWING SIGNED AND APPROVED BY:								
PRINT NAME :		SIGNATURE :		DATE :				
<div>TAOB.[®] Thoughtful Architecture</div>								
The Art of Building Ltd t: 01509 891105 e: info@taob.co.uk				45 Maplewell Road Woodhouse Eaves Leicestershire LE12 8RG				