

Notes

1. Refer to figured dimensions, do not scale.
2. If in doubt refer to the Architect before work starts
3. All dimensions are to be checked on site
4. The Architects disclaim responsibility for variations from this drawing made without their written consent
5. Please ensure that there have been no additional revisions to this drawing before starting work.
6. All structural information shown indicatively. For structural details, refer to structural engineers drawings
7. For mechanical & electrical details, refer to M&E drawings

Date:	Rev:	Description:	Drn:	Chk:
-------	------	--------------	------	------

04.09.25	P01	Issued for planning		
----------	-----	---------------------	--	--

ISSUE FOR PLANNING

Client
Jason and Alison Redfearn

Job
27 Station Road, Desford

Drawing Title
Existing Ground Floor Plan


Drawing Status
A1 : Issue for Planning

No.
25002- MG-XX-00-DR-A- 0202
Project - Originator - Functional - Spatial - Form - Discipline - Number

Scale	Sheet Size	Revision
1 : 100	A3	P01

Drawn By	Checked By	Date
Author	Checker	Sept 25

phone_ 0115 941 1761
web_ marsh-grochowski.com
address_ 37a Sneinton Hermitage, Nottingham
NG2 4BT

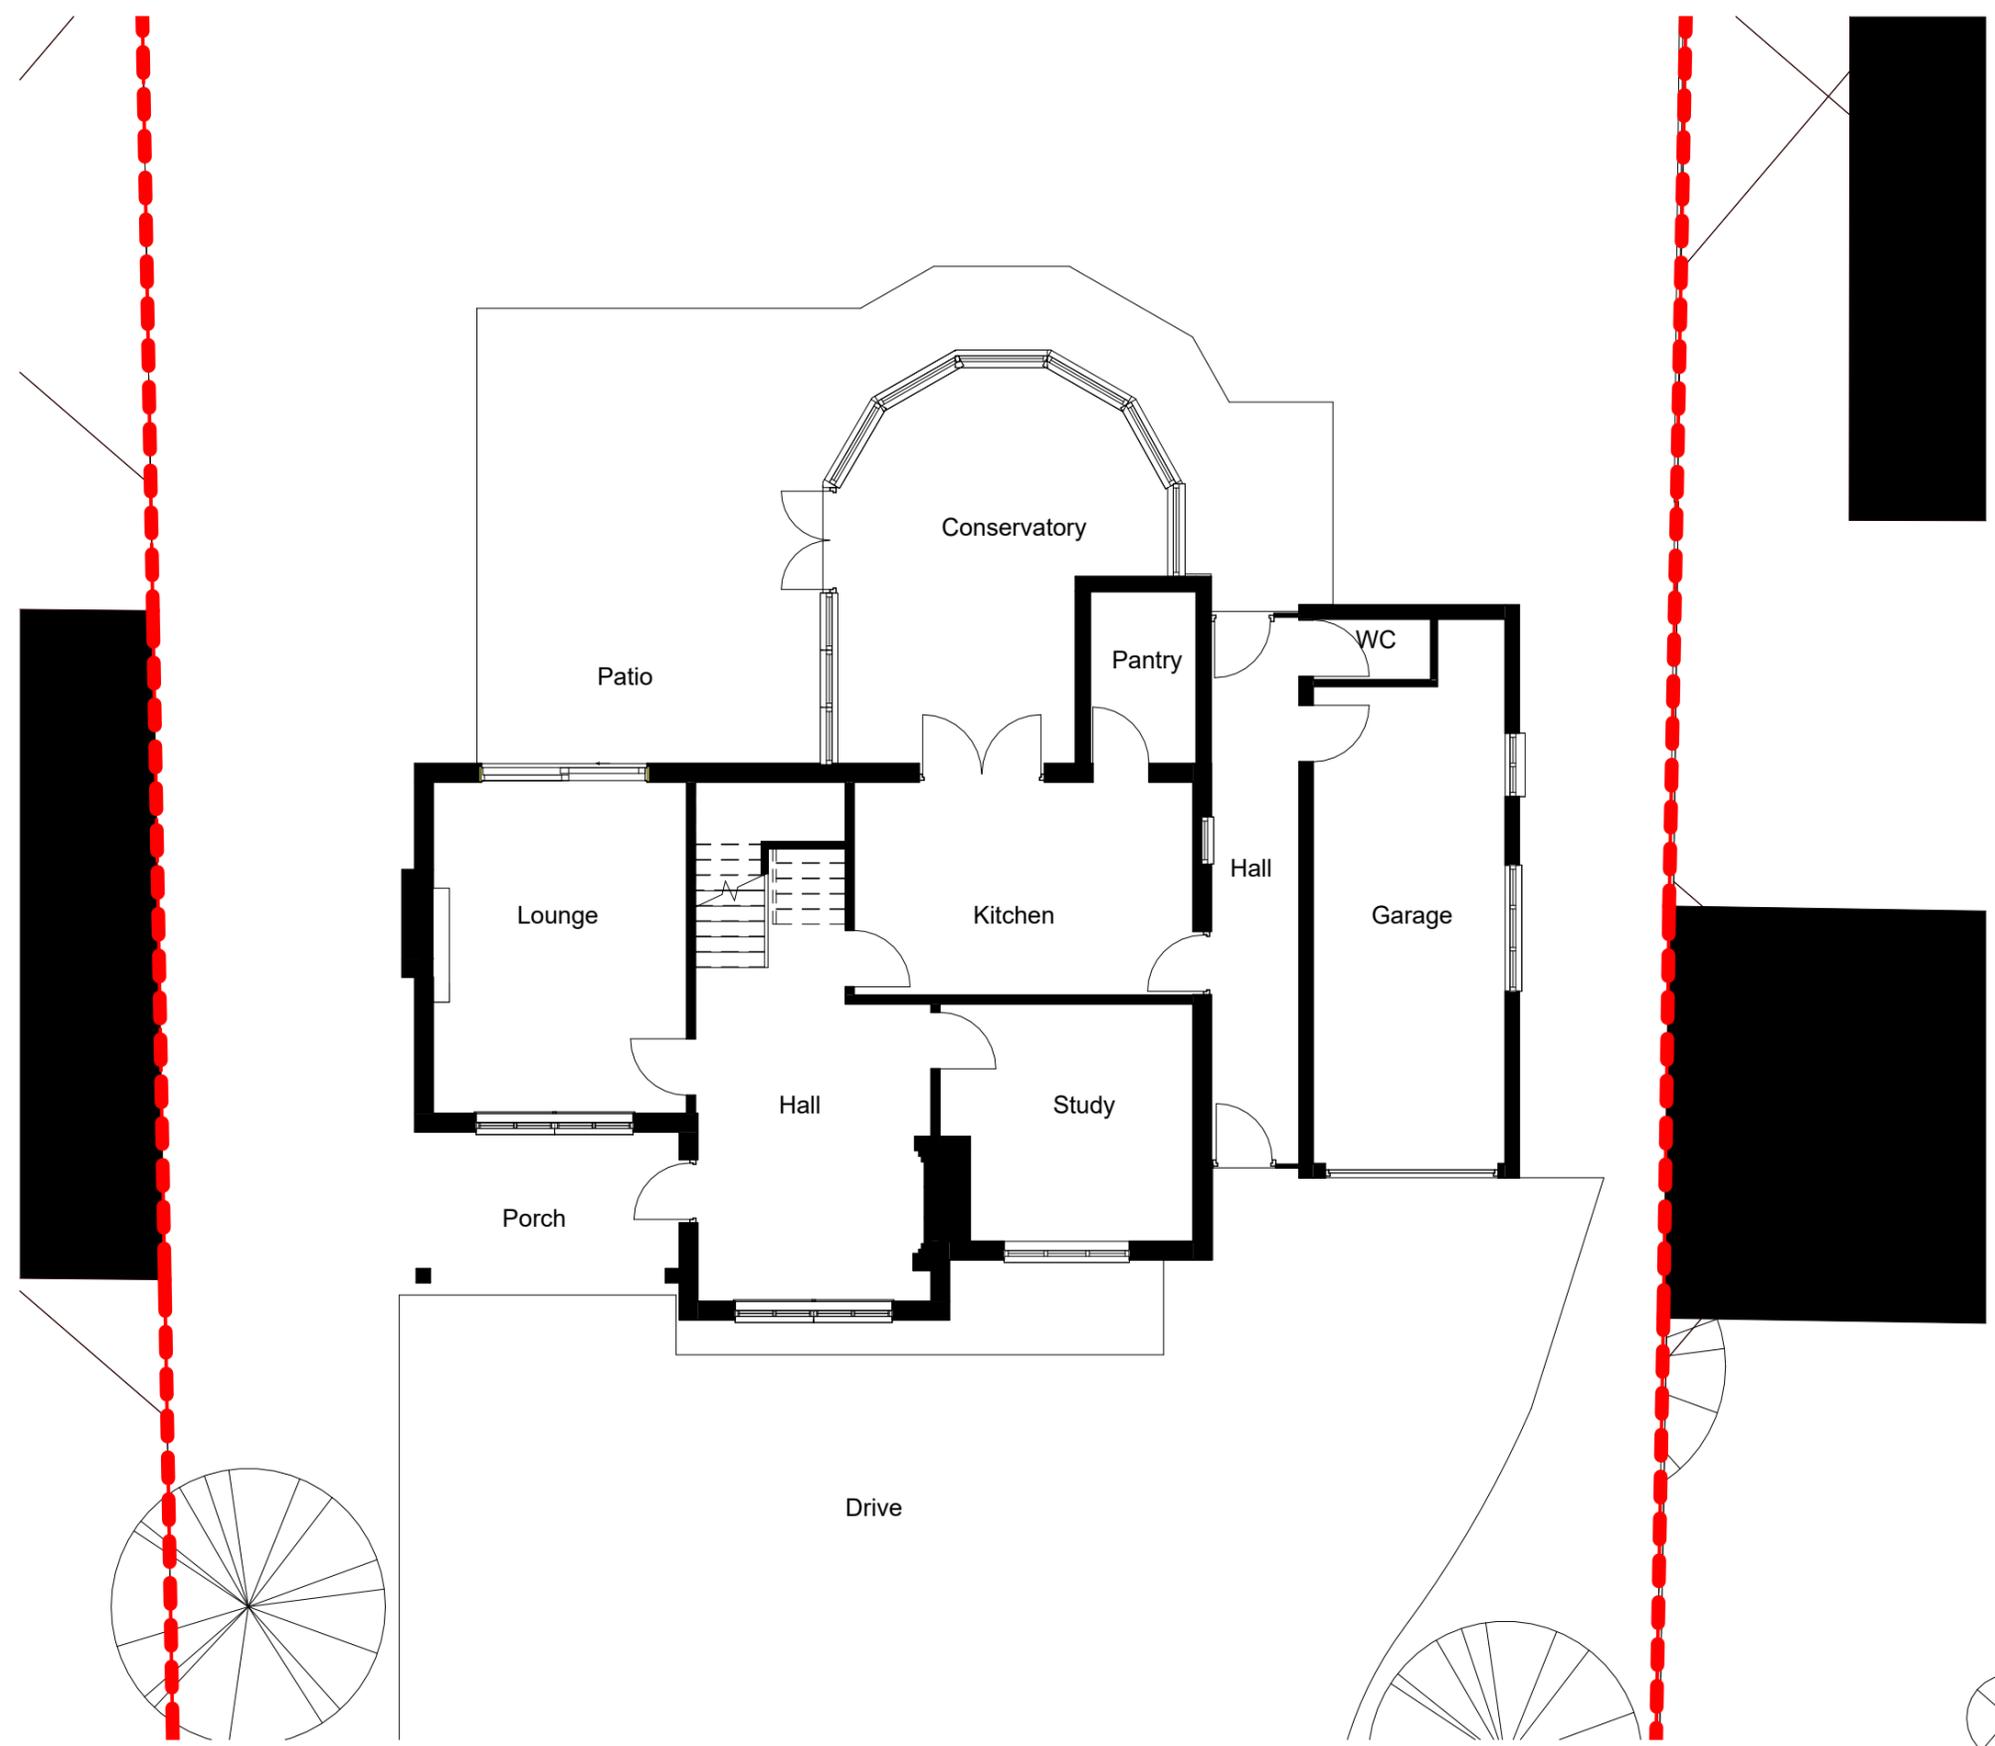

1 00 Ground Floor
1 : 100

