


Existing external wall broken through

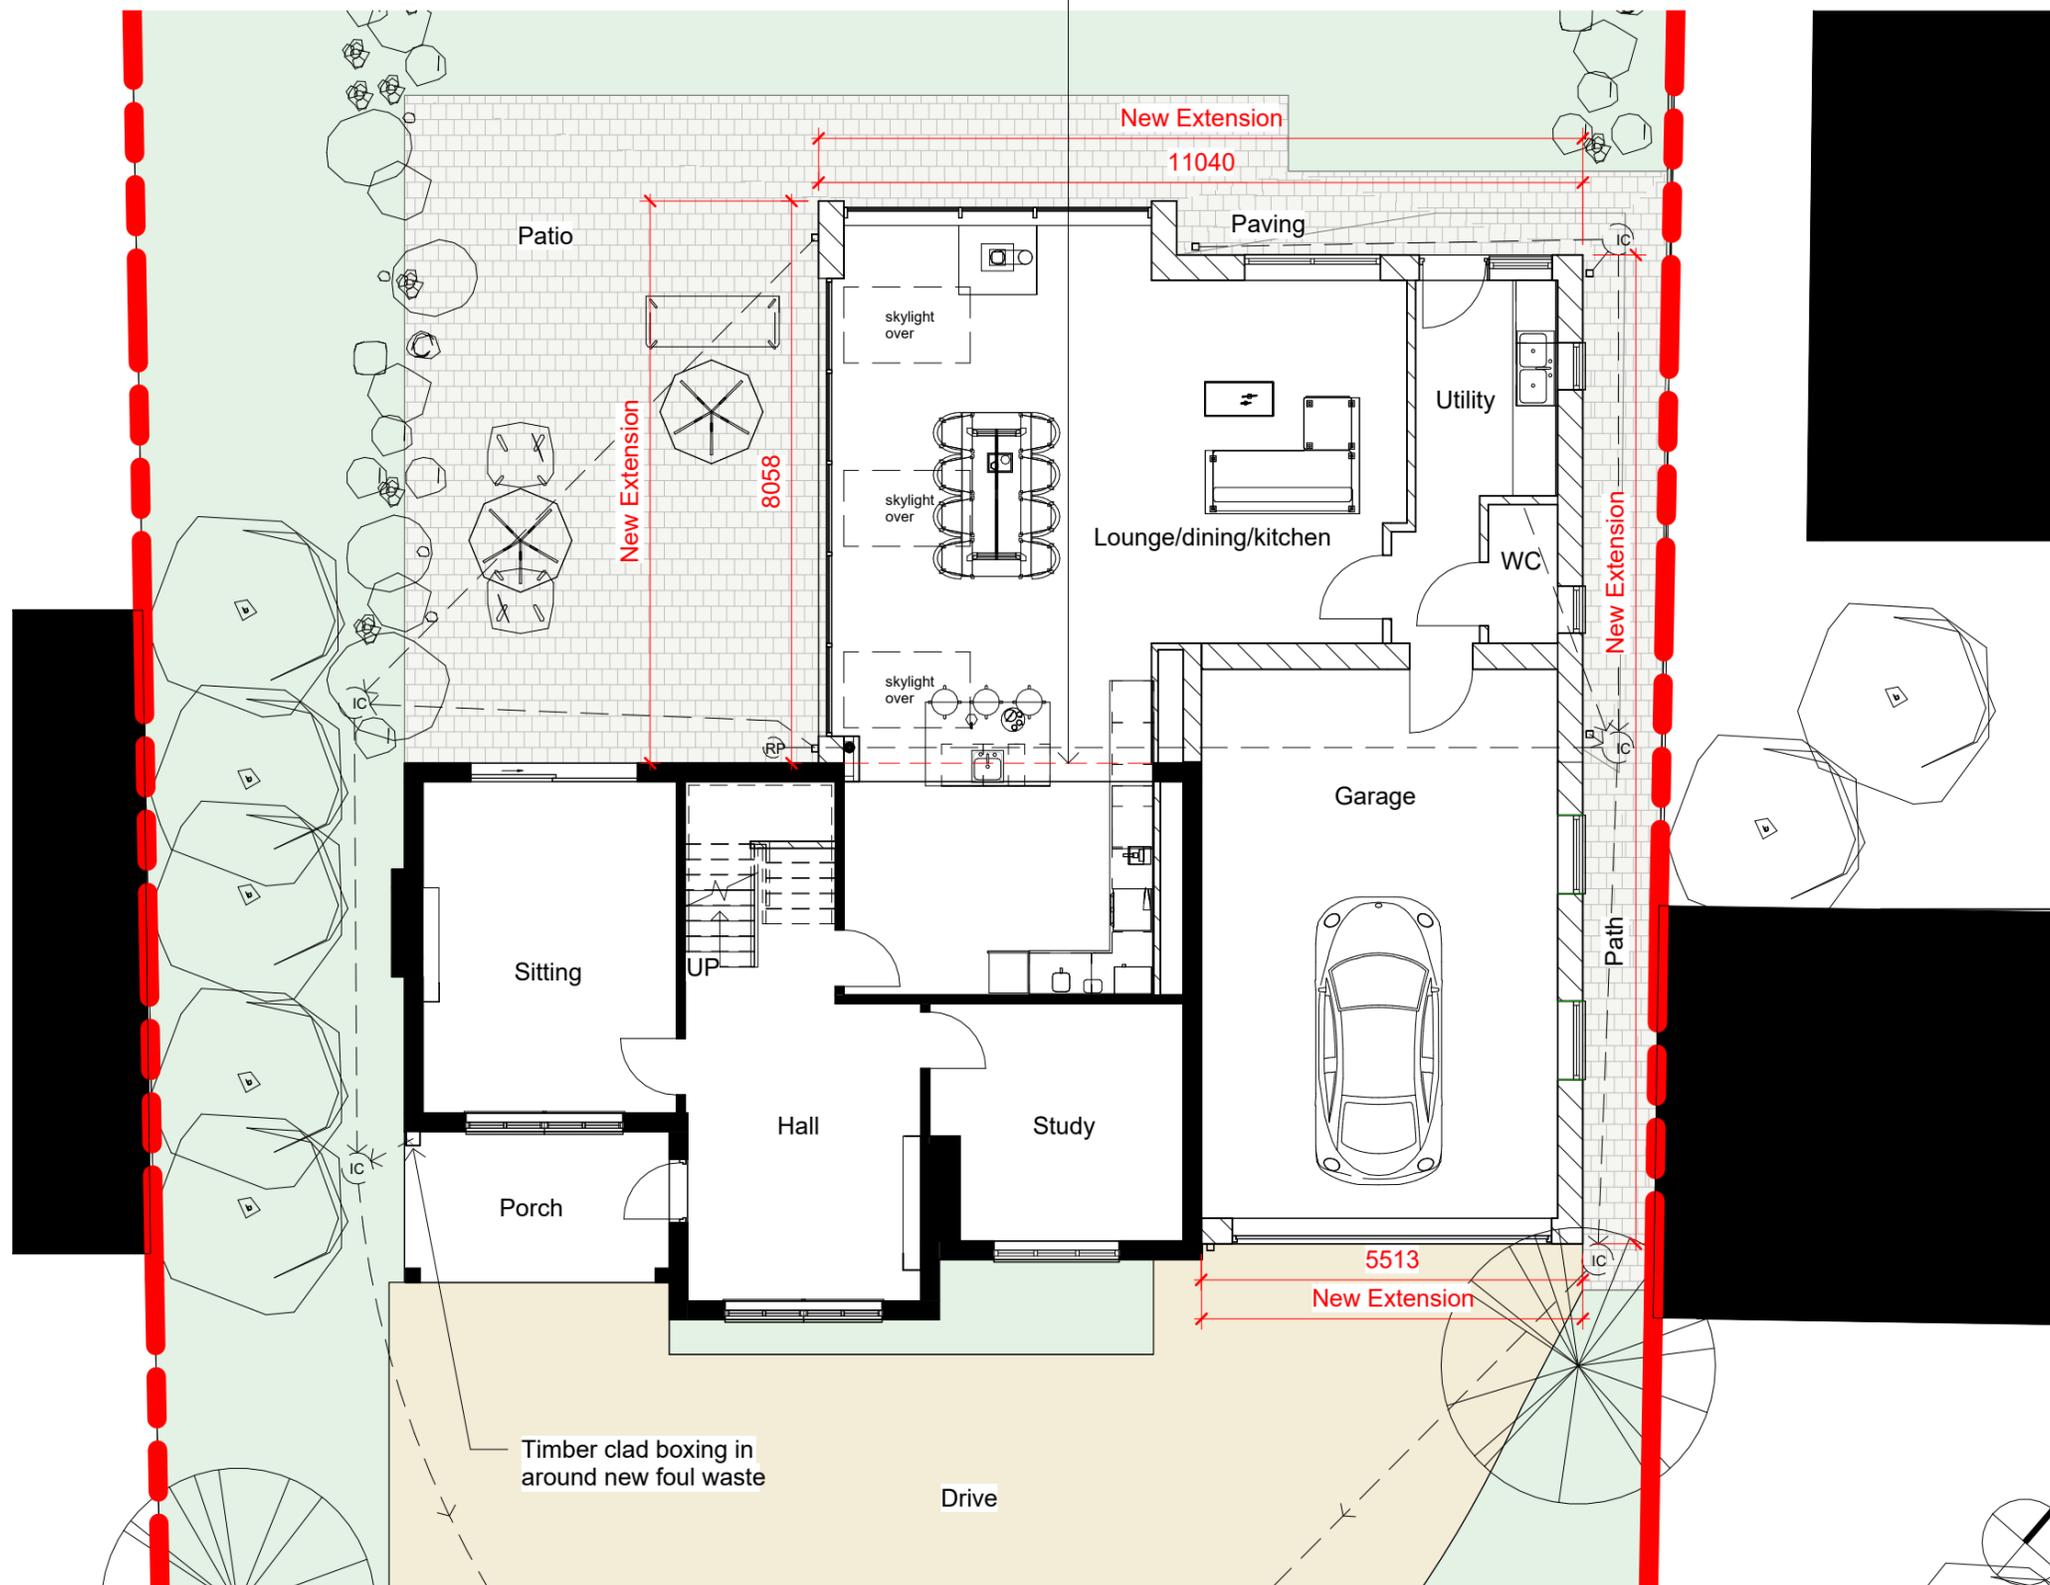

- Notes**
1. Refer to figured dimensions, do not scale.
  2. If in doubt refer to the Architect before work starts
  3. All dimensions are to be checked on site
  4. The Architects disclaim responsibility for variations from this drawing made without their written consent
  5. Please ensure that there have been no additional revisions to this drawing before starting work.
  6. All structural information shown indicatively. For structural details, refer to structural engineers drawings
  7. For mechanical & electrical details, refer to M&E drawings

**Legend**

- Existing Wall
- Proposed Wall

Date:	Rev:	Description:	Drn:	Chk:
04.09.25	P01	Issued for planning		

**ISSUE FOR PLANNING**

Client  
Jason and Alison Redfearn

Job  
27 Station road Desford

Drawing Title  
Proposed Ground Floor

Drawing Status  
A1 : ISSUE FOR PLANNING

No.  
25002- MG-XX-00-DR- A-2001  
Project - Originator - Functional - Spatial - Form - Discipline - Number

Scale	Sheet Size	Revision
1 : 100	A3	P01

Drawn By	Checked By	Date
Author	Checker	Sept 25

**1 00 Ground Floor - Proposed**  
1 : 100

