



Disclaimer: brp architects ltd. accept no responsibility for work not undertaken fully in accordance with the contents of this drawing and related specifications. This document and its design content is copyright protected ©. It shall be read in conjunction with all other associated project information including models, specifications, schedules and related consultants documents. Do not scale from documents for construction purposes. Dimensions to take precedent over scaling. All scales noted correct at original paper size. All dimensions to be checked on site. Immediately report any discrepancies, errors or omissions on this document to the originator. If in doubt ask.  
Source File:  
M170-6 2B HouseTypes Model\_Planning.pln

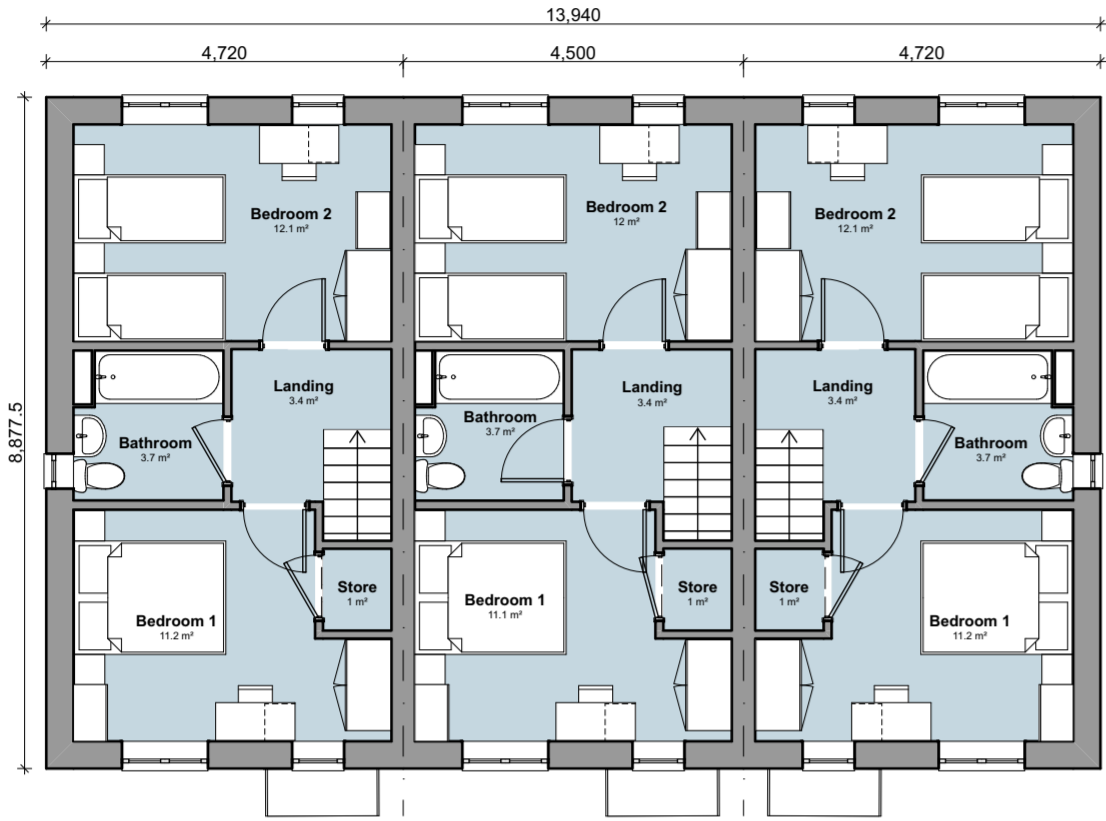


First Floor  
Scale: 1:100



Front Elevation  
Scale: 1:100

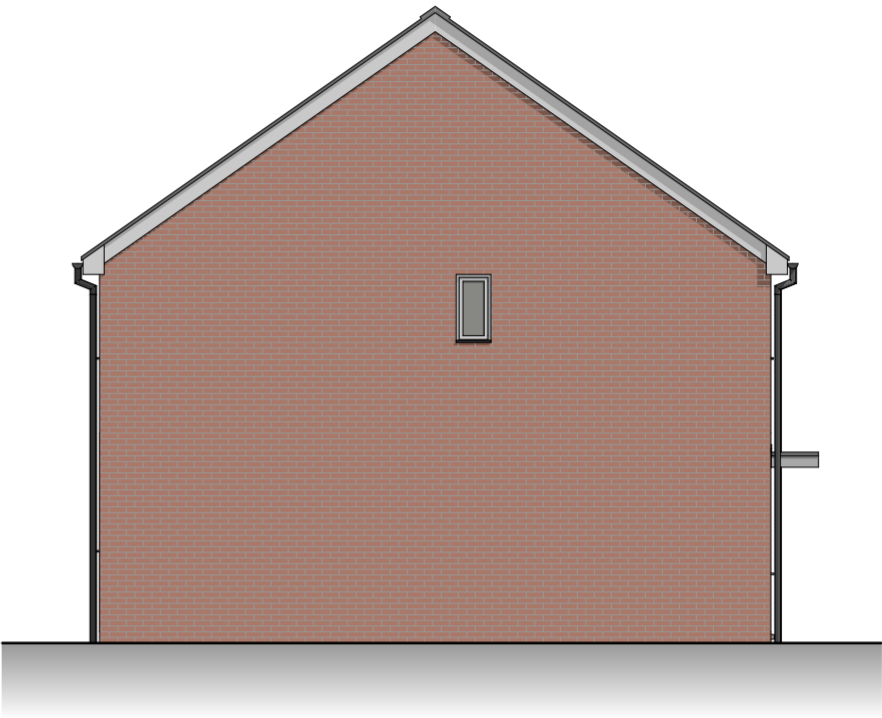


Side Elevation  
Scale: 1:100

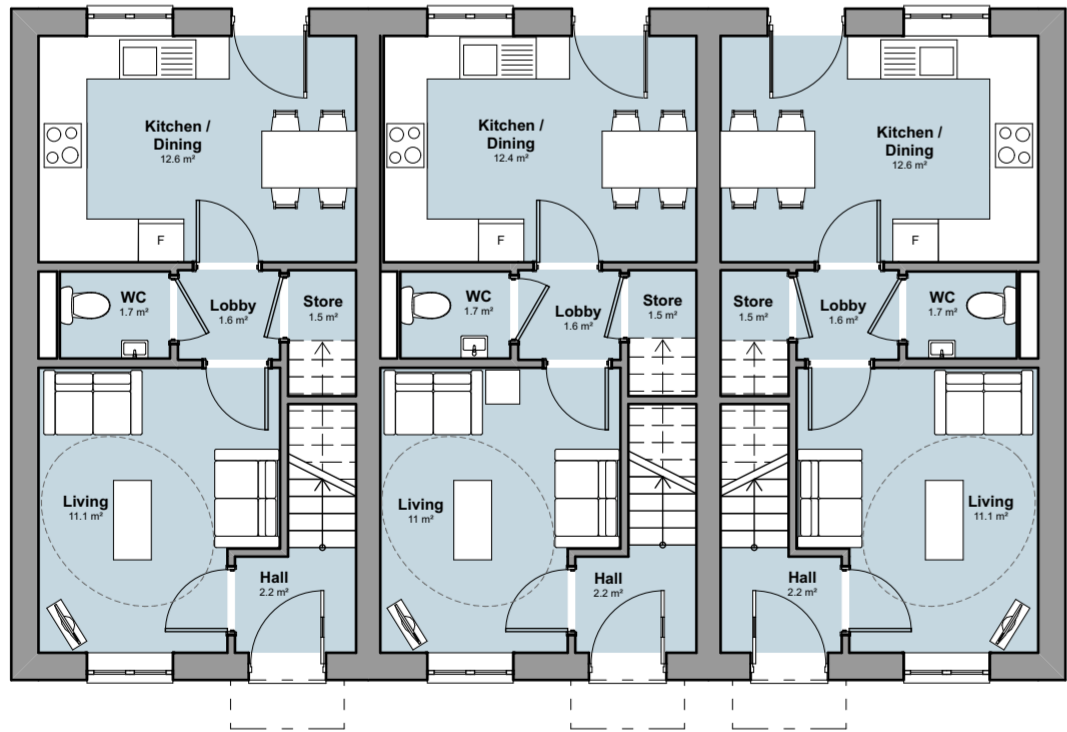


Ground Floor  
Scale: 1:100



Rear Elevation  
Scale: 1:100

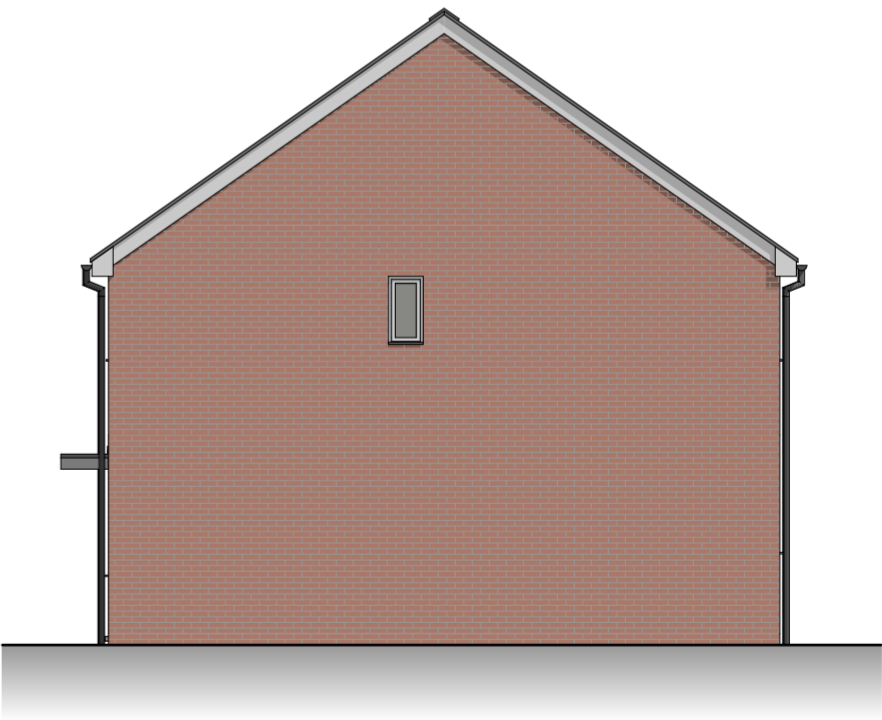

Side Elevation  
Scale: 1:100

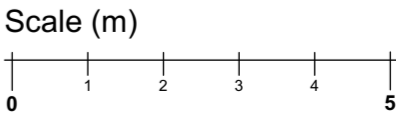

MORRO  
Better tomorrow makers

brp

architects

1 Millers Yard  
Roman Way  
Market Harborough  
Leicestershire  
LE16 7PW  
t: 01858 464986  
brp-architects.com

Client

Morro Partnerships Ltd

Project Title

Proposed Development  
Land North of Normandy Way,  
Hinckley

Drawing Title

2B4P House - Terrace

Drawing Status

Planning

Scale(s)

1:100

Original Paper Size

A2

Drawn By

RM

Checked By (File copy only)

Date

21.02.2025

Document Reference

M170-BRP-00-ZZ-DR-A-0202-P01