


Plots 04-05, 06-07, 10-11, 14-15,
16-17, 18-19, 20-21

Disclaimer: brp architects ltd. accept no responsibility for work not undertaken fully in accordance with the contents of this drawing and related specifications. This document and its design content is copyright protected ©. It shall be read in conjunction with all other associated documents and related consultants documents. Do not scale from documents for construction purposes. Dimensions to take precedence over scales and dimensions on site. All dimensions to take precedence over scales and dimensions on site. All dimensions to be checked on site. Immediately report any discrepancies, errors or omissions on this document to the original designer in doubt ask.

Source File: M170-6-28 Housetypes Model_Planning.pln

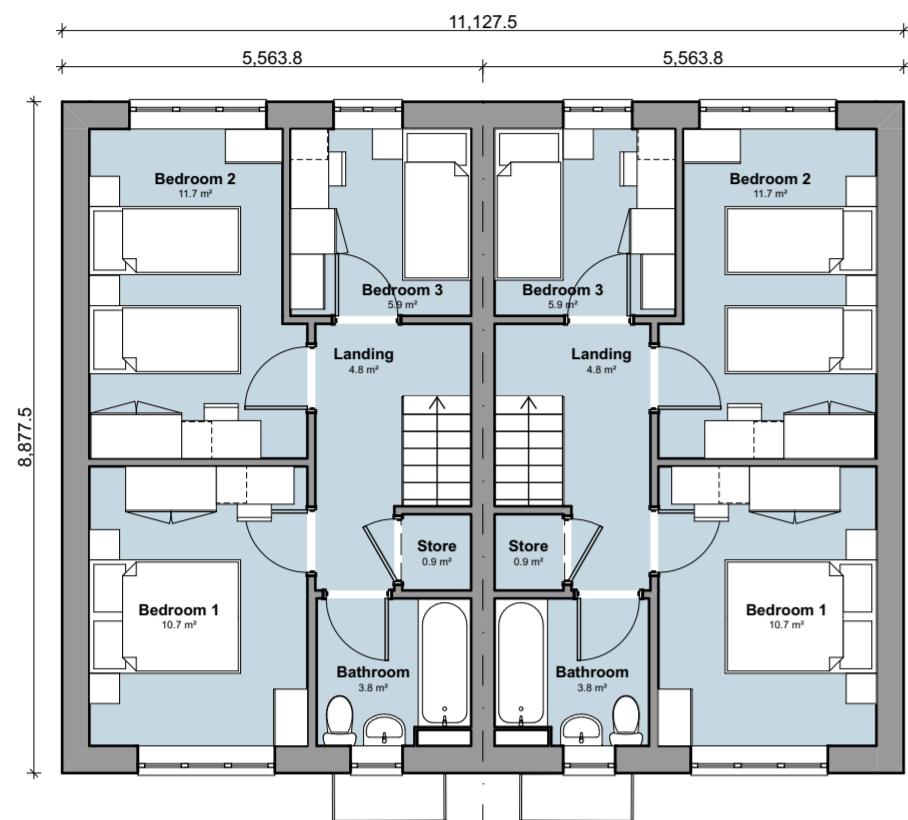


First Floor

Scale: 1:100




Front Elevation

Scale: 1:100

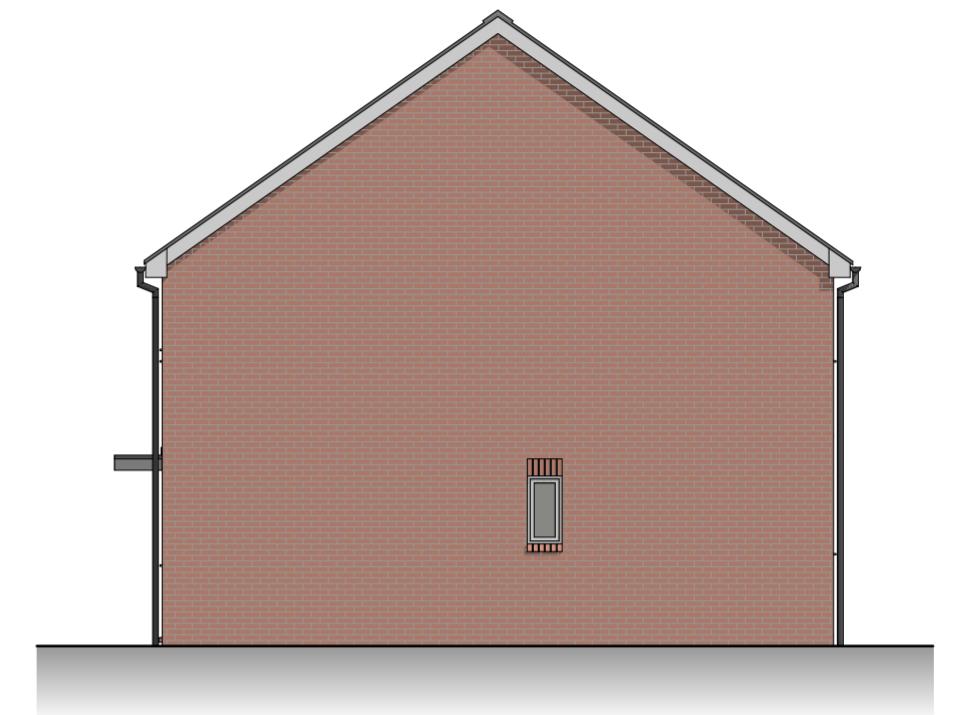

Side Elevation

Scale: 1:100

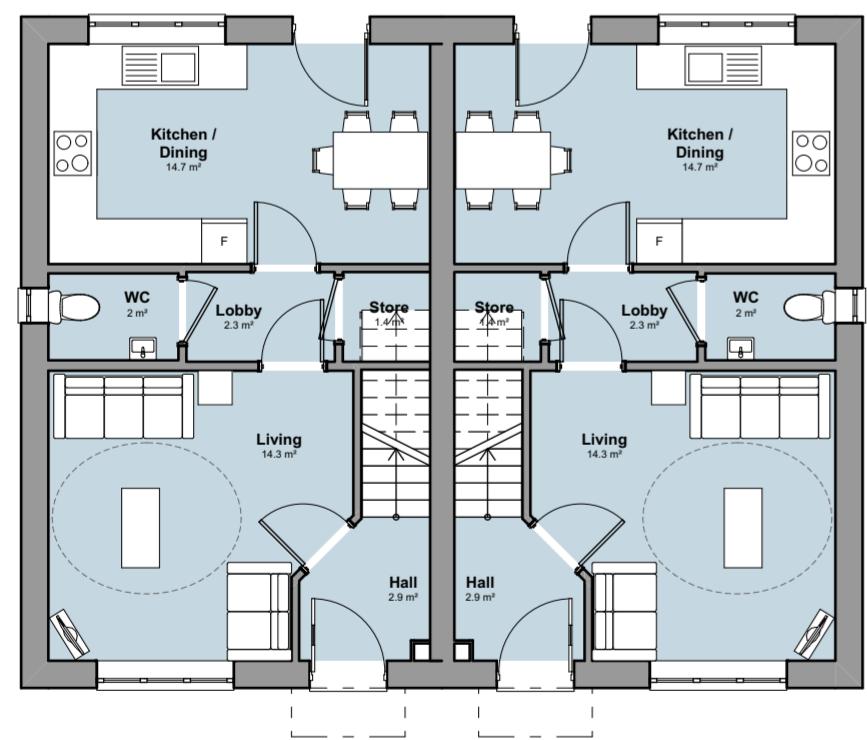


Ground Floor

Scale: 1:100




Rear Elevation

Scale: 1:100

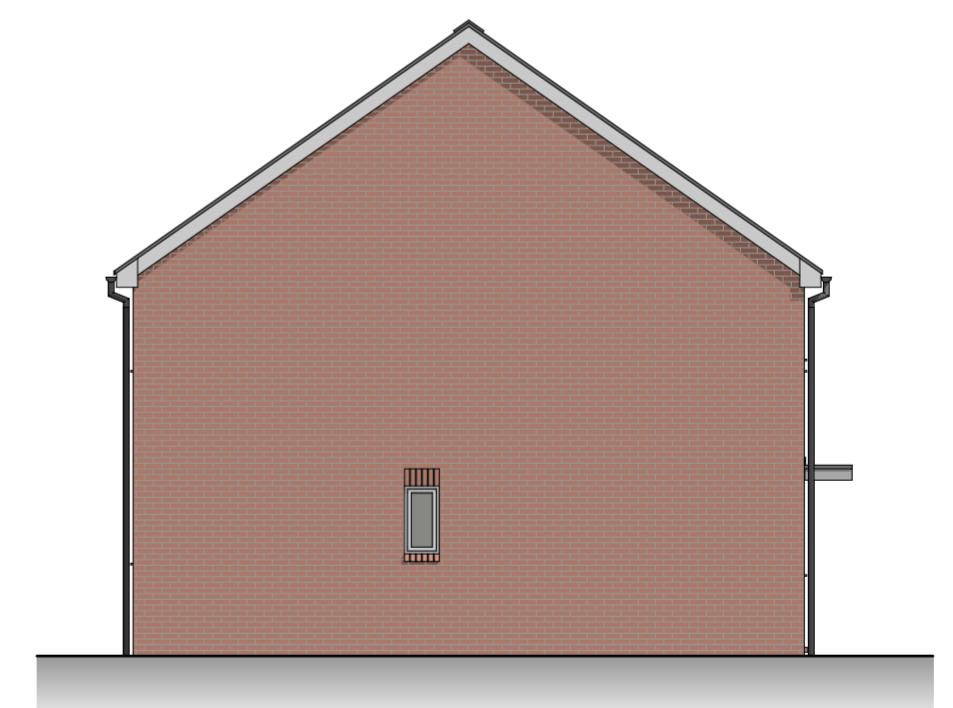

Side Elevation

Scale: 1:100

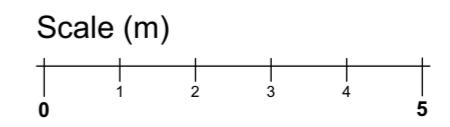

brp
architects

1 Millers Yard
Roman Way
Market Harborough
Leicestershire
LE16 7PW

t: 01858 464986
brp-architects.com

Client: Morro Partnerships Ltd

Project Title: Proposed Development
Land North of Normandy Way,
Hinckley

Drawing Title: 3B5P House - Semi-Detached

Drawing Status: Planning

Scale(s): 1:100	Original Paper Size: A2
Drawn By: RM	Checked By (File copy only):
Date: 21.02.2025	
Document Reference: M170-BRP-00-ZZ-DR-A-0203-P01	

M O R R O
Better tomorrow makers