



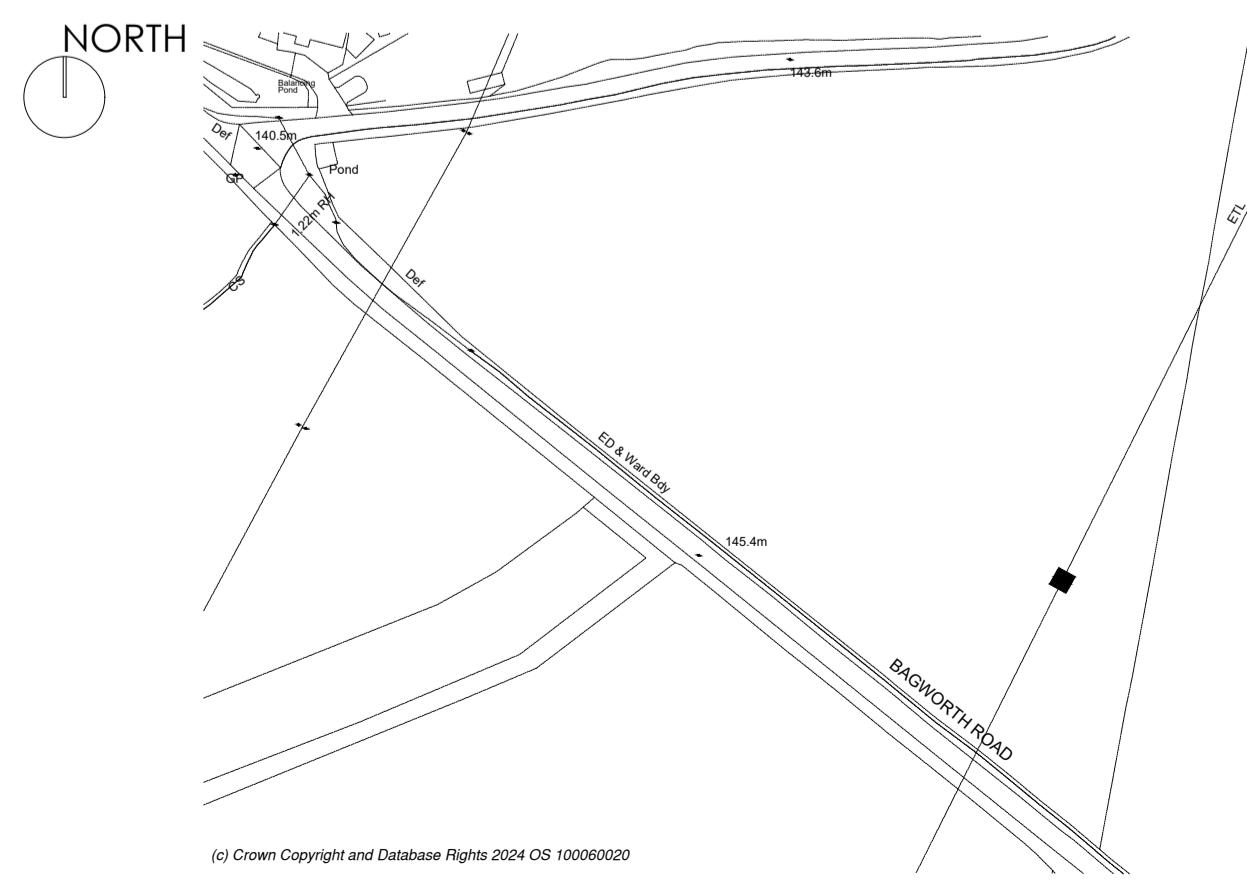

## BLOCK PLAN 1:500

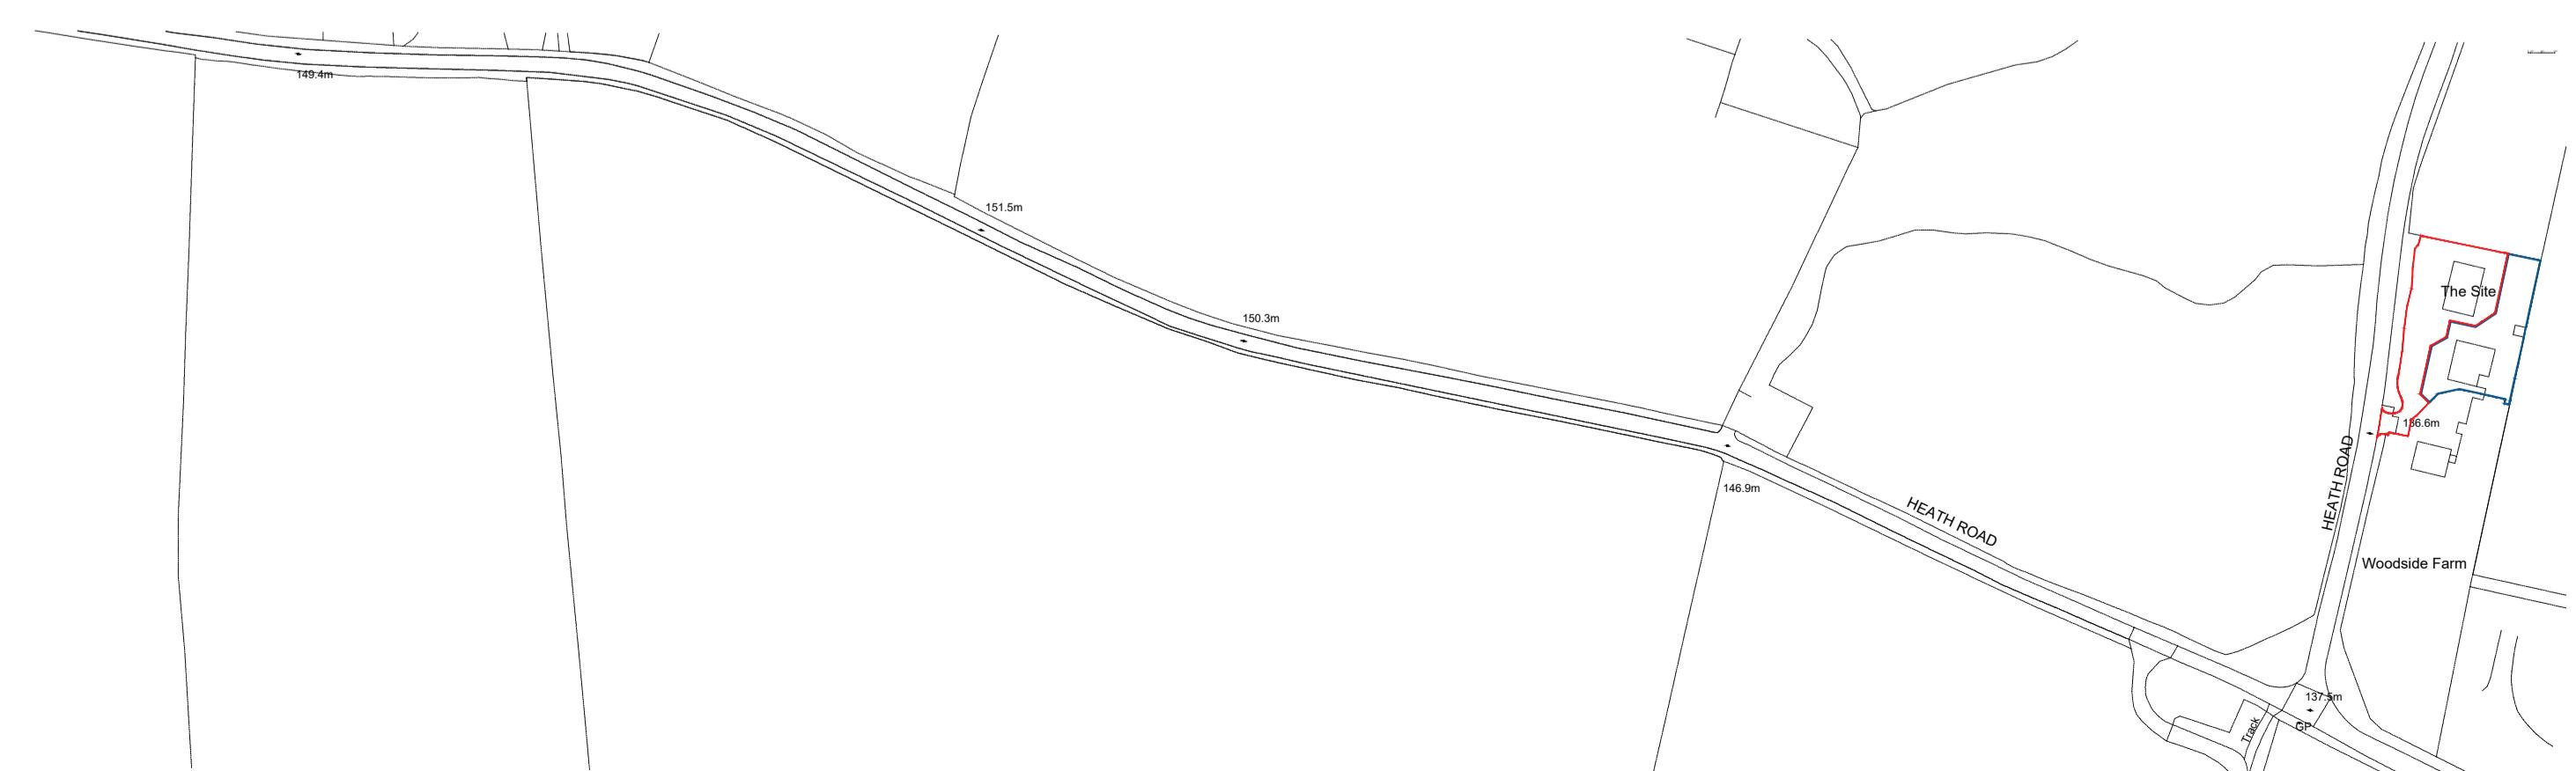

## SITE LOCATION PLAN 1:250



PROPOSED SITE PLAN 1:250

# PLANNING

1M	2M	3M	4M	5M	6M	7M	8M	9M	
SCALE @ 1/100									
1M	2M	3M	4M	5M	6M	7M	8M	9M	
SCALE @ 1/50									
1M	2M	3M	4M	5M	6M	7M	8M	9M	
REV	DATE	DETAIL						P/C	DRN
A	22.06.24	PLANNING SUBMISSION DRAWINGS							
B	22.06.24	REVISED RED LINE BOUNDARY							
C	14.04.24	BIN STORE/FIRE TENDER ARK ADDED							
D	08.05.24	HARD PAVING AREAS REVISED							
E	08.05.24	HARD PAVING AREAS REVISED HEDGE ADDED							
F	30.10.25	BOUNDARY DETAILS ADDED							
G	22.12.25	BOUNDARY DETAILS REVISED/PARKING AMENDED							
DRAWING :									
SITE PLAN, BLOCK PLAN & LOCATION PLAN									
DATE :	PROJECT :								
22.06.24	CONVERSION AND EXTENSION OF EXISTING BUILDING								
DRAWING No.	CLIENT :								
23.82.100	WYE CONSTRUCTION								
SCALE @ A1 :	SITE ADDRESS :								
1:250/500/2500	WOODSIDE FARM HEATH ROAD BAGWORTH LE67 1DG								
ALL DIMENSIONS TO BE CHECKED ON SITE PRIOR TO COMMENCEMENT. PLANS TO BE SCALED FOR PLANNING PURPOSES ONLY. ANY DEVIATIONS FROM PLANS OR STRUCTURAL ALTERATIONS ARE TO BE NOTIFIED IMMEDIATELY OR WILL BE CARRIED OUT AT THE CLIENTS RISK. ANY BUILDING WORKS UNDERTAKEN BEFORE ALL NECESSARY LOCAL AUTHORITY APPROVALS HAVE BEEN OBTAINED ARE AT CLIENTS OWN RISK. THIS DRAWING REMAINS THE COPYRIGHT OF THE ART OF BUILDING LTD AND MUST NOT BE DUPLICATED OR ISSUED WITHOUT PRIOR CONSENT. THE DRAWING REMAINS THE PROPERTY OF THE ART OF BUILDING LTD UNTIL PAID FOR IN FULL BY CLIENT. UNTIL PAID FOR IN FULL THIS DRAWING IS NOT TO BE BUILT FROM WITHOUT PERMISSION FROM THE ART OF BUILDING LTD ANY REVISED DRAWINGS OR ADDITIONAL STRUCTURAL DESIGNS REQUESTED AFTER AGREED DESIGN OR LOCAL AUTHORITY APPROVALS HAVE BEEN GAINED WILL FORM AN ADDITIONAL COST TO THE CLIENT.									
DRAWING SIGNED AND APPROVED BY:									
PRINT NAME :	SIGNATURE :				DATE :				

# TAOB.<sup>®</sup>

Thoughtful Architecture

The Art of Building Ltd

t: 01509 891105

e: [info@taob.co.uk](mailto:info@taob.co.uk)

w: [taob.co.uk](http://taob.co.uk)

45 Maplewell Road

Woodhouse Eaves

Leicestershire LE12 8RG