



NO DIMENSIONS TO BE SCALED FROM THIS DRAWING

This drawing is issued for the sole and exclusive use of the named recipient. Distribution to any third party is on the strict understanding that no liability is accepted by Green 4 Architects for any discrepancies, errors or omissions that may be present, and no guarantee is offered as to the accuracy of information shown

THIS DRAWING IS TO BE READ IN COLOUR PRINT

CDM - RESIDUAL RISKS
The following are considered to be significant risks relevant to this drawing, which could not be fully mitigated or removed through design. Further possible control measures have been identified within the Design Risk Assessments which may help to mitigate these and other identified risks further during the construction / maintenance process.

GENERAL

All dimensions to be checked on site. No responsibility is accepted for works by building contractor and sub-contractors.
All works to be carried out in accordance with current Codes of Practice and British Standards.

STRUCTURAL

All Structural Design and Calculations to be provided by Structural Engineer

NOTES:



North East Elevation

1 : 100



South West Elevation

1 : 100


REVISION NOTES

Rev	Date	Description
A	03/06/25	Fire safety redesign


The Barn
Hopwell Hall
Ockbrook
Derbyshire
DE72 3RW



North East Elevation

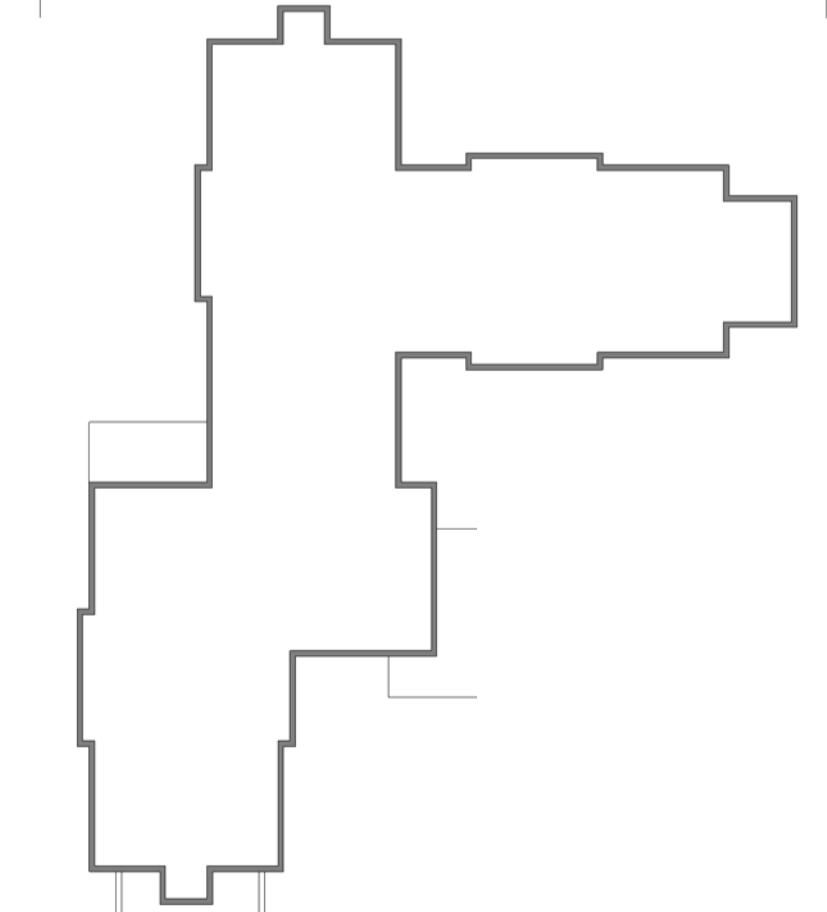

South West Elevation

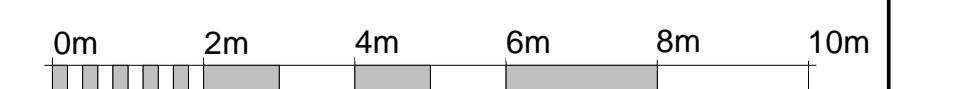

VISUAL SCALE 1:100 @ A1

PROJECT NAME
G40003 Hinckley Care Home

TYPOLOGY
Care Home

PROJECT ADDRESS
Coventry Road
Hinckley
LE10 0JR

CLIENT / USER NAME
Hinckley Project 1 Ltd.

DRAWING NAME
N-E & S-W Elevations

FULL DOCUMENT REFERENCE

Originator Project Number: G40003 Series: CH- Drawing No: A201 Sheet Issue Date: 04/07/25


STATUS

PLANNING

Sheet size: A1L Scale: As indicated Revision: A

Material Palette

Facing Masonry
Ibstock Birtley Olde English or similar

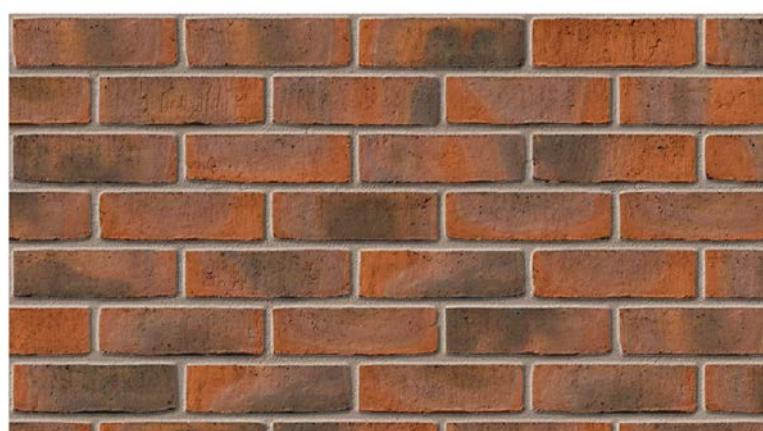

Facing Masonry
Ibstock Birtley Olde English or similar



Render
K Rend Silicone Thin Coat in Antique White or similar



Windows & bi fold doors
Dark grey UPVC windows and doors.

