



Plot 19 20 & 21 Front Elevation

1 : 100




Plot 19 End Elevation

1 : 100




Plot 19 20 & 21 Rear Elevation

1 : 100

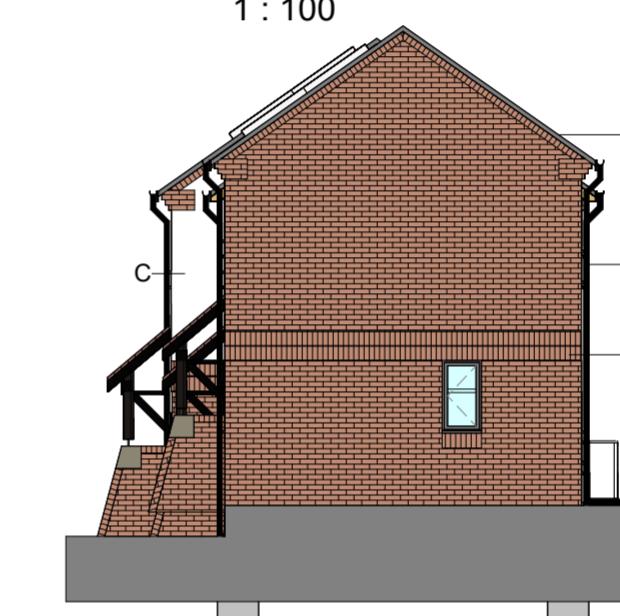

Plot 21 End Elevation

1 : 100

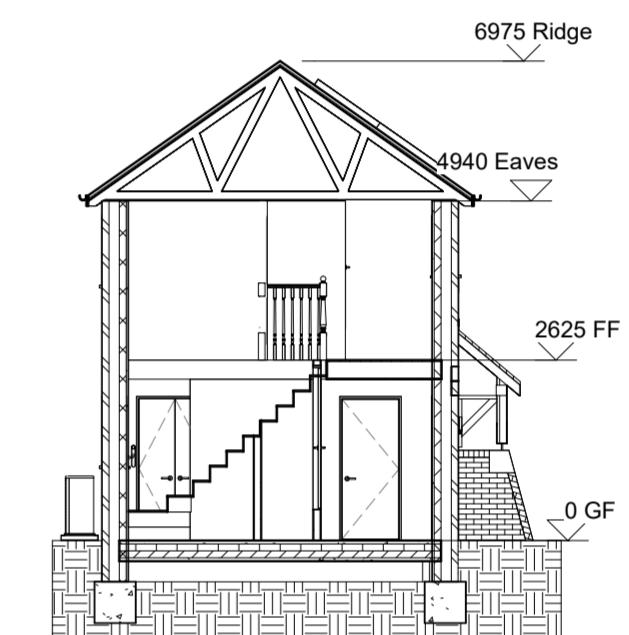


Section

1 : 100


Materials Key

Key	Value	Keynote Text
A	Brickwork - Red/Orange with double row of 25mm projecting soldier course to street facing elevations	
B	Main Roof Tile - Plain Concrete - Red/Orange	
C	Render - White Smooth	
D	Windows - UPVC - Grey	
G	Soffit / Fascia / Verge boards- BLACK UPVC	
J	Brick Soldier Sill Detail - Flush	
M	Rain Water Down Pipe - UPVC - Circular - BLACK	
Q	Solar Panels - number of panels subject to SAP calculation	
R	ASHP	

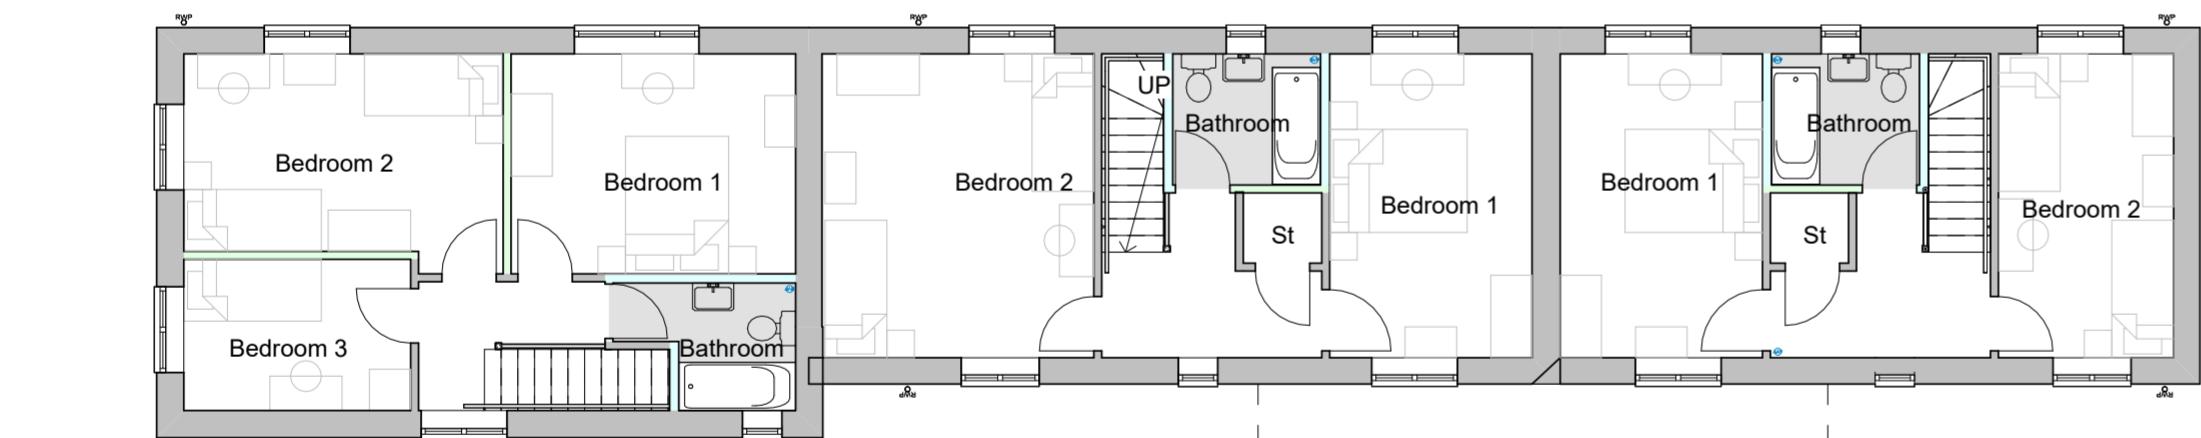

First Floor

1 : 100

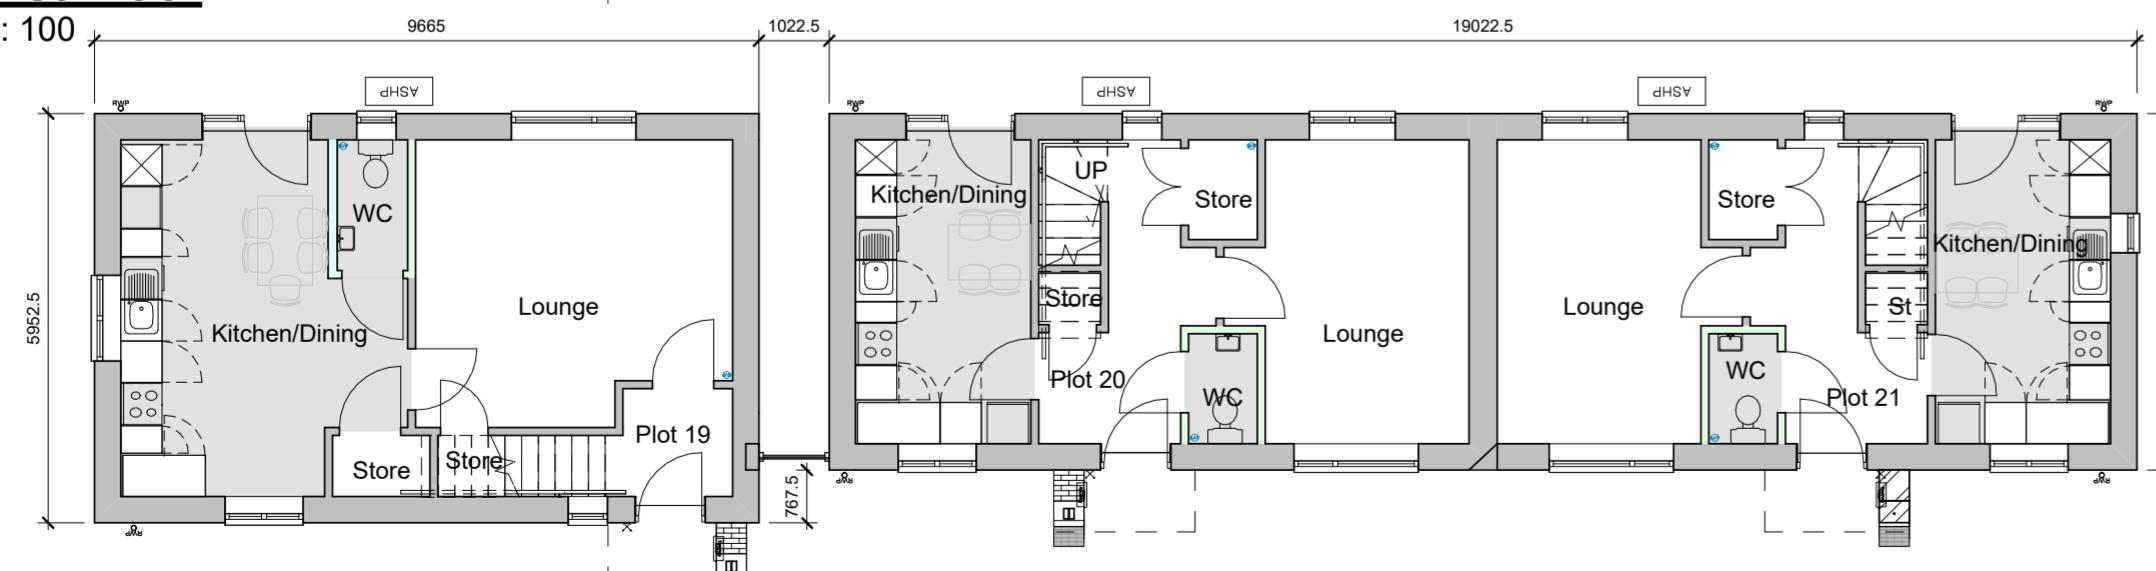

Ground Floor

1 : 100

Scale Bar

1 : 100



Floor Areas:

Plot 19 = 93m²
Plot 20 = 85m²
Plot 21 = 79m²

Revision	Date	Description
 Clifton Place, 9 Fairham Brook Drive, Clifton, Nottingham, NG11 8PY T: 0115 773 6904 hello@pelham.co.uk www.pelham.co.uk		
STAGE	Planning	
PROJECT	Peggs Close	
Earl Shilton		
DRAWING TITLE Plot 19 - 21 Floor Plans & Eles		
DRAWING NUMBER	2724/P 207	REVISION
SCALE	1 : 100 @ A2	DATE
DRAWN BY	01.09.25	
BS		CHECKED BY MP
Do not scale this drawing. All dimensions must be checked and verified on site. This drawing is copyright and must not be used for any purpose other than that for which it is issued, without the consent of Pelham.		