



Front Elevation
Scale 1:100




Side Elevation
Scale 1:100




Rear Elevation
Scale 1:100




Side Elevation
Scale 1:100

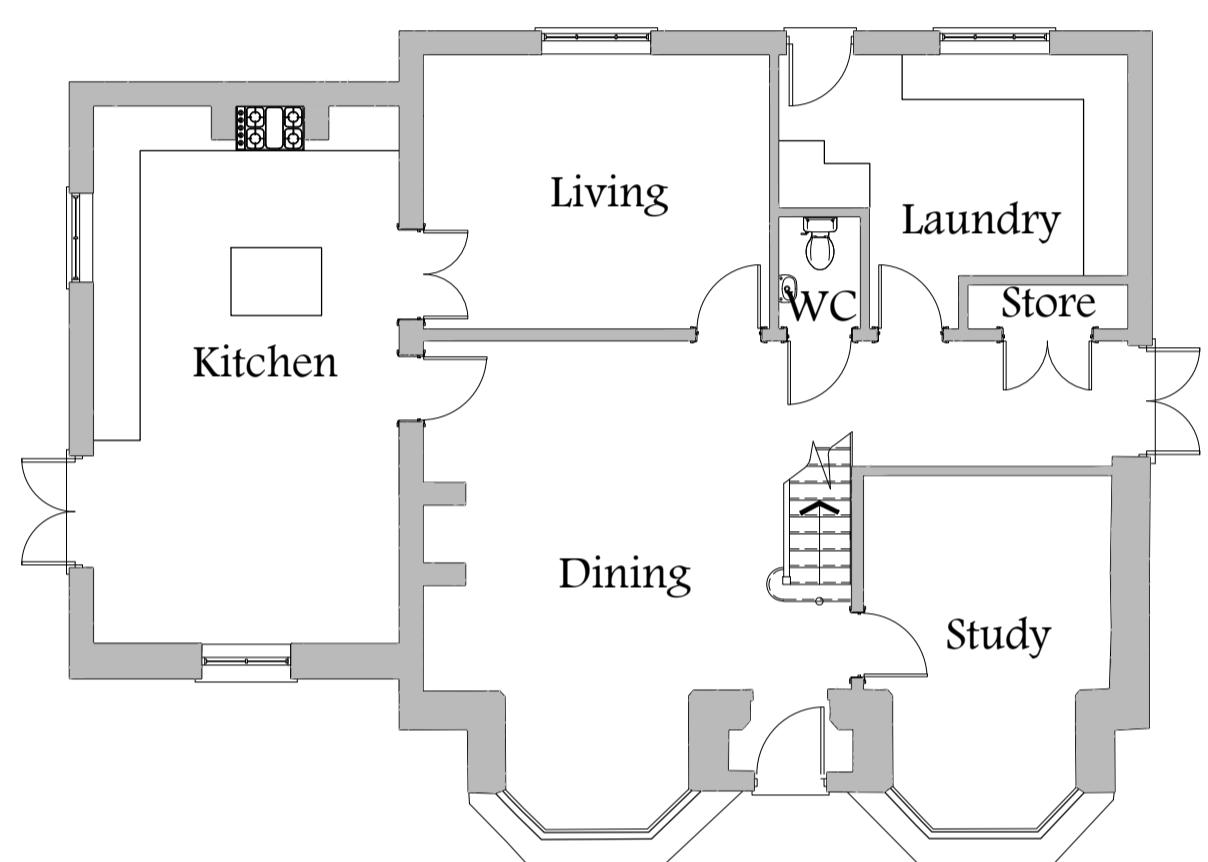


Ground Floor Plan
Scale 1:100

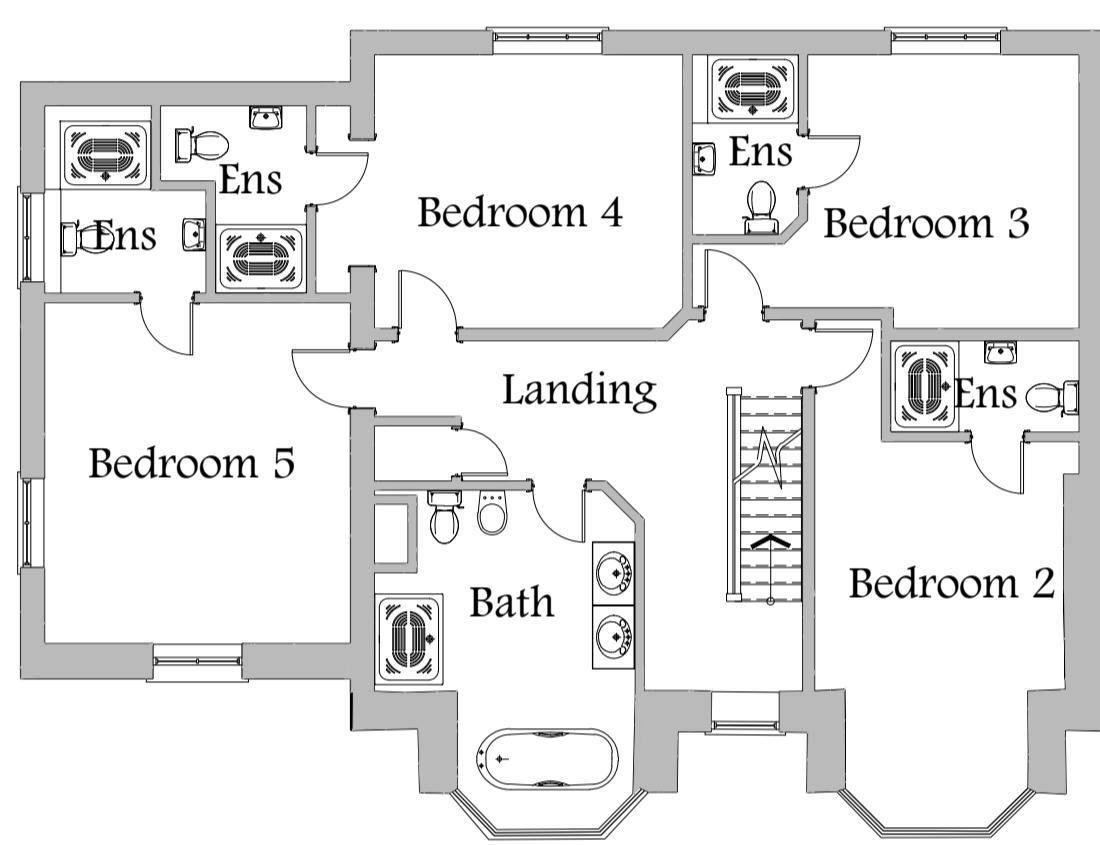


First Floor Plan
Scale 1:100

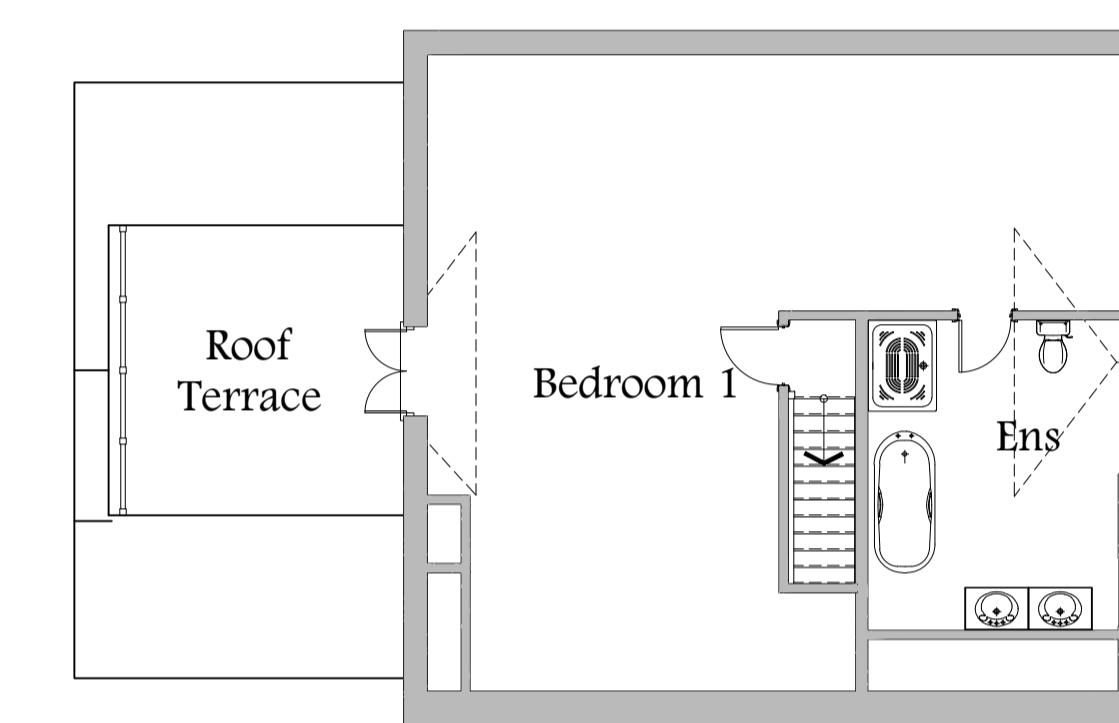

Second Floor Plan
Scale 1:100

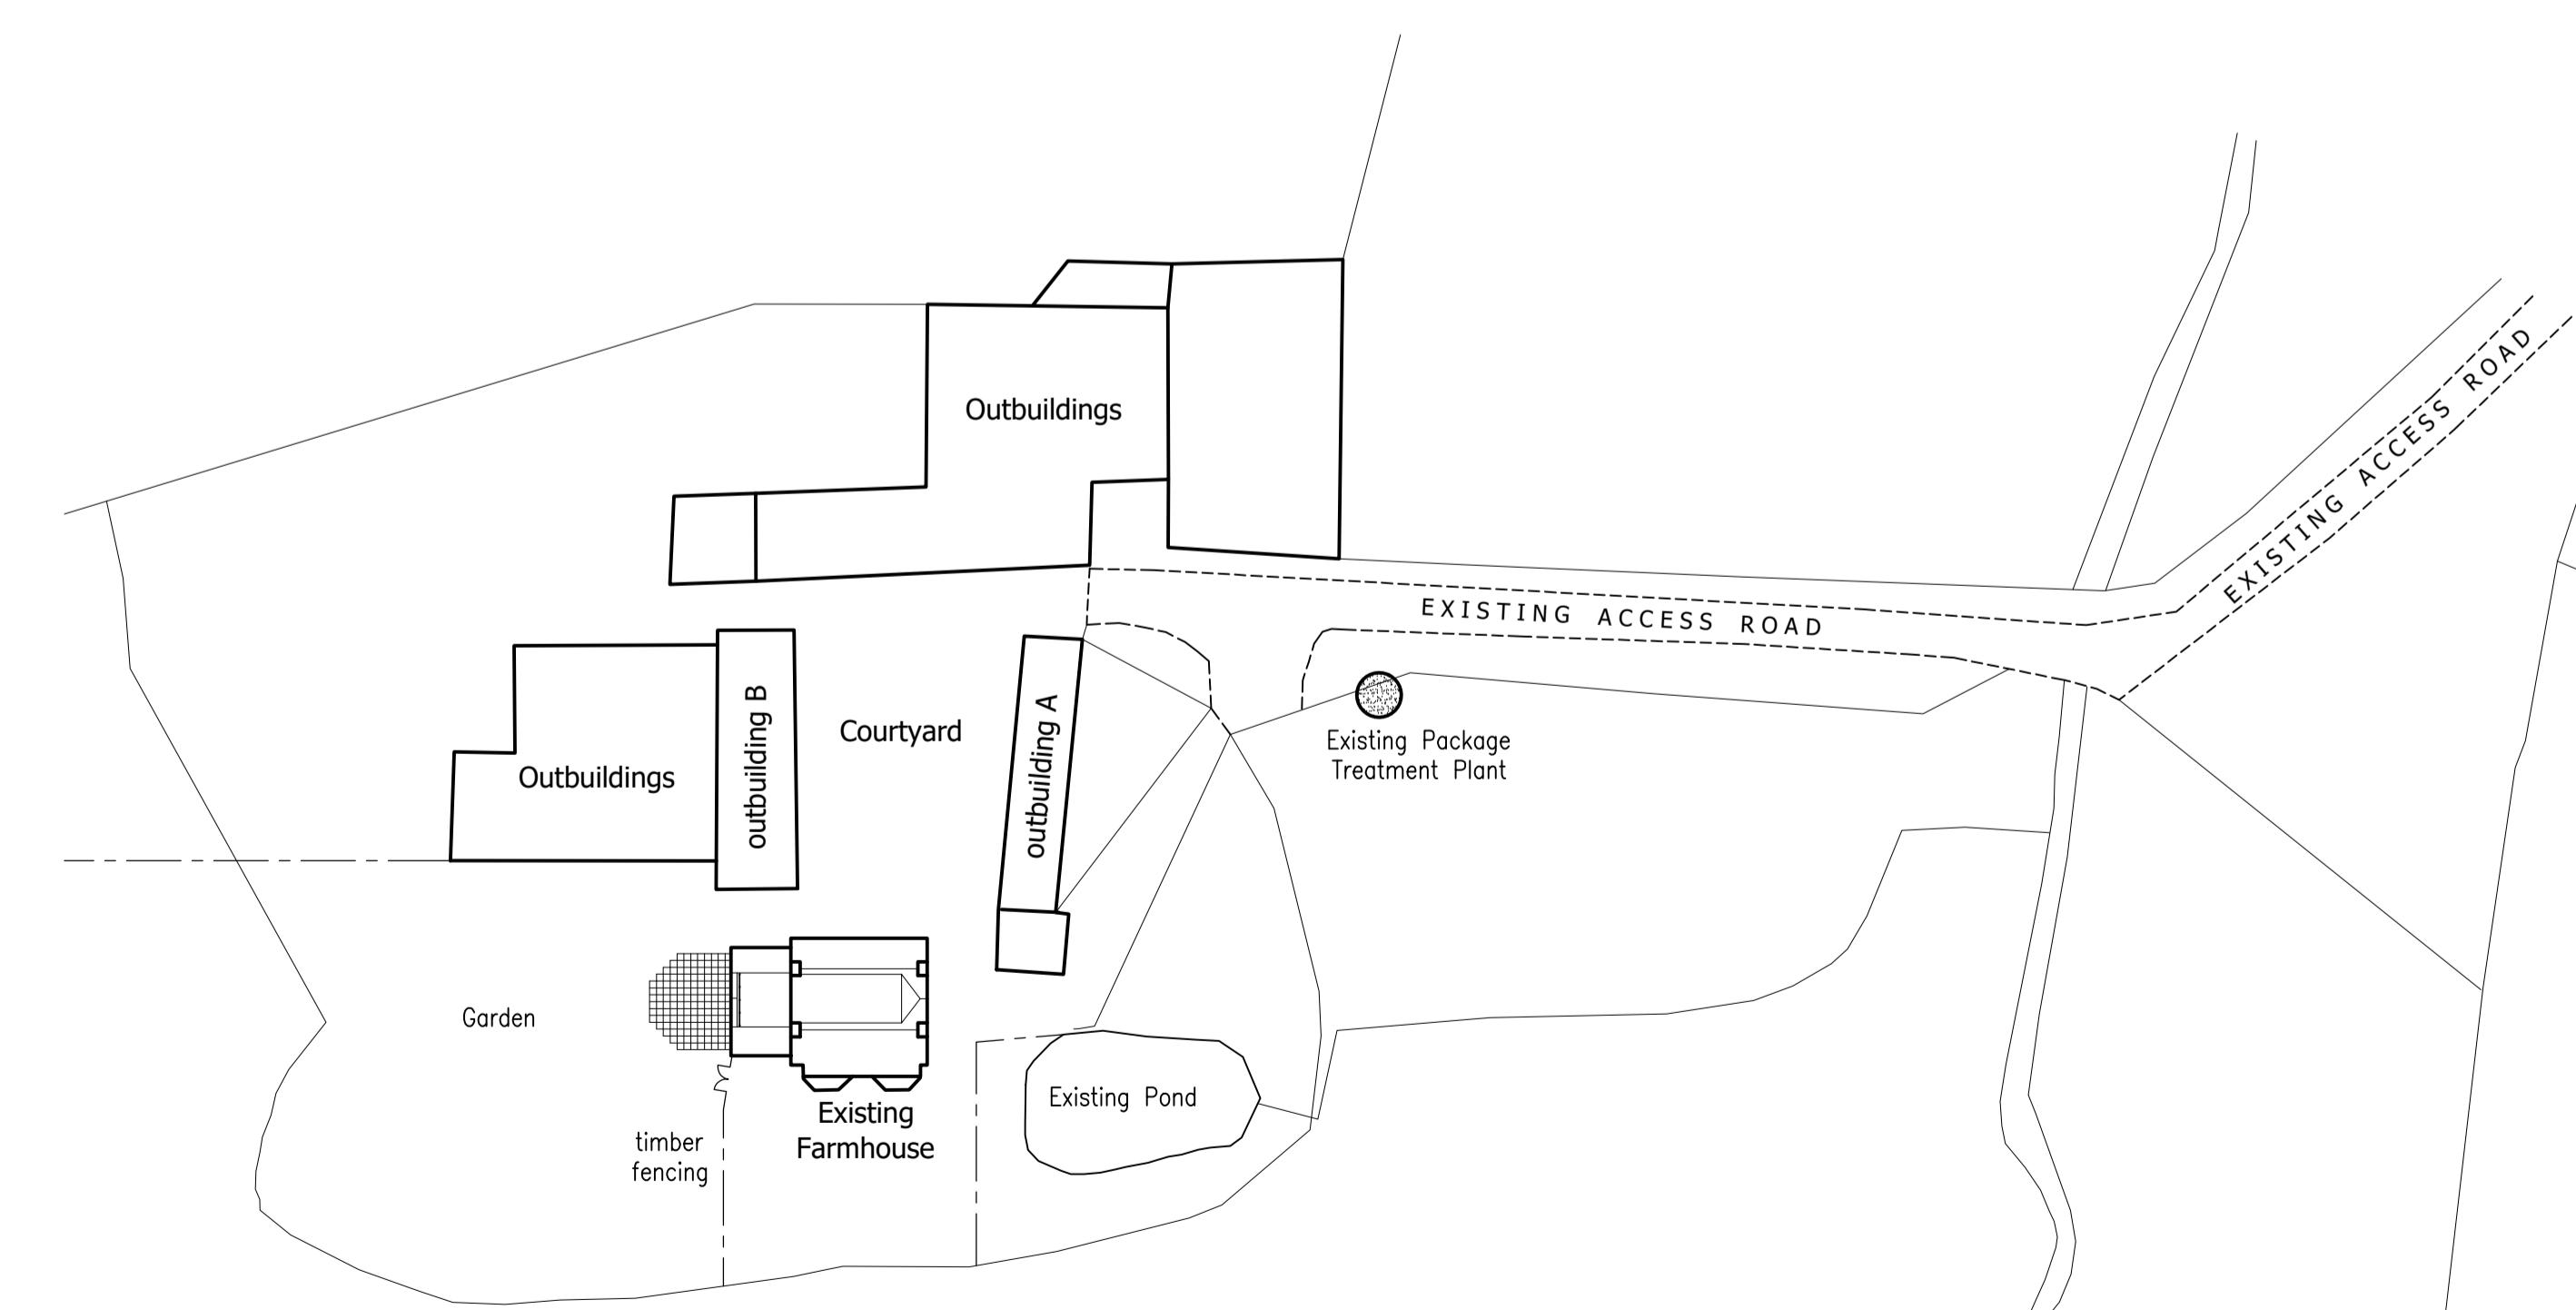

Site Plan
Scale 1:500

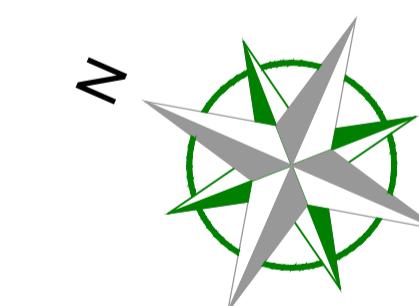

Revisions :

Figured dimensions must be taken in preference to scaled dimensions and any discrepancies are to be referred to Designer. Contractors, subcontractors and suppliers must verify all dimensions on site before commencing any work or making any workshop drawings. All drawings are copyright of Designer.

ALL INFORMATION WITHIN DRAWING SUPPLIED BY CLIENT

ARCHITECTURAL PLAN DRAW SERVICES

Project
Proposed Development
Holywell Farmhouse
Desford Lane
Ratby
Drawing Title
Existing Details
Main House & Site Plan
Client
Mr & Mrs Watts
Drawing No.
13.81.01
Date
April 2013

1:100
0 2 4 6 Metres
1:500
0 10 20 30 Metres

Scale (A1 Size)
1:100, 1:500