

THIS DRAWING IS TO BE READ IN CONJUNCTION WITH:-

EXISTING DETAILS, DRAWING NO. - 13.81.01

ALL DRAINAGE, LANDSCAPING DETAILS, SETTING OUT, POSITIONING, STEPS, LEVELS, RETAINING WALL LOCATIONS & DETAILS, ACCESS ROADS AND PAVEMENTS, LAYOUTS TO SPECIALIST DESIGN.  
ALL INFORMATION SHOWN IS FOR ILLUSTRATIVE / INDICATIVE PURPOSES ONLY.


STORM AND FLOOD DRAINAGE TO SPECIALIST DETAILS. ANY INFORMATION SHOWN IS FOR ILLUSTRATIVE / INDICATIVE PURPOSES ONLY. EXISTING SERVICE RUNS, EASEMENTS, RIGHT OF WAYS TO BE ESTABLISHED BY PURCHASER / CONTRACTOR PRIOR TO WORKS BEING COMMENCED. THE DRAWINGS ARE THE PROPERTY OF R3DESIGN DEVELOPMENTS LTD. R3DESIGN DEVELOPMENTS LTD HAS NO INVOLVEMENT IN THESE MATTERS.

ALL SITE LEVELS ARE TO BE CHECKED, CALCULATED & DESIGNED BY SPECIALIST. FINAL FLOOR LEVELS OF THE STRUCTURES ARE TO BE DETERMINED ON SITE AT THE CONSTRUCTION STAGE. LEVELS INDICATED ARE PREFERRED / INDICATIVE LEVELS ONLY AND MAY BE SUBJECT TO CHANGE, TO BE CALCULATED BY SPECIALIST. FINAL LEVELS, HEIGHTS, DRAINAGE LEVELS & LAYOUTS, ALL TO BE DETERMINED ON SITE.

ALL INFORMATION SHOWN IS FOR ILLUSTRATIVE / INDICATIVE PURPOSES ONLY.

ILLUSTRATIVE INFORMATION ONLY

FINAL LEVELS TO BE DETERMINED ON SITE

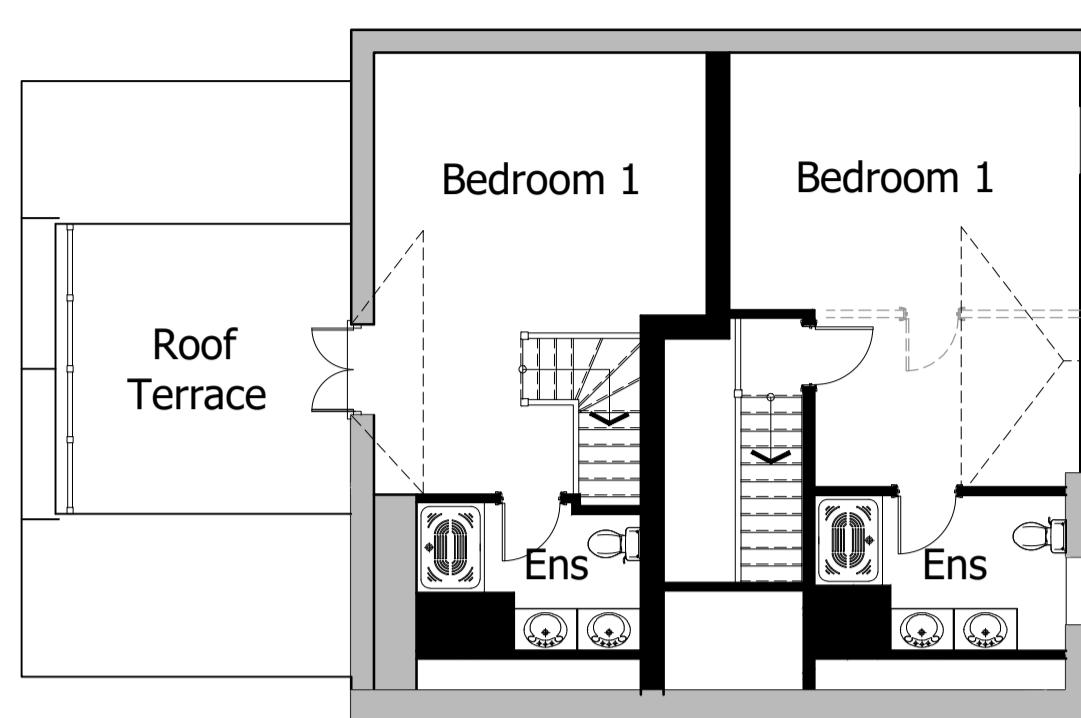


Second Floor Plan  
Scale 1:100



Rear Elevation  
Scale 1:100



Side Elevation  
Scale 1:100

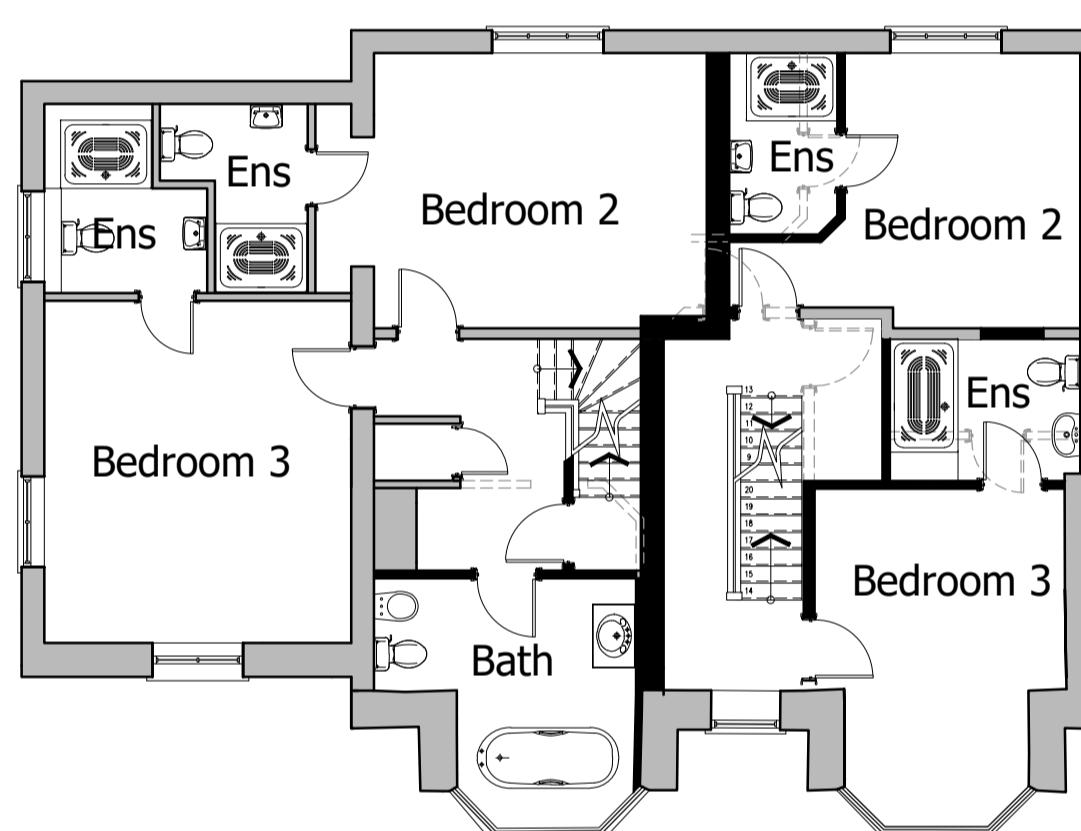


First Floor Plan  
Scale 1:100




Front Elevation  
Scale 1:100



Side Elevation  
Scale 1:100

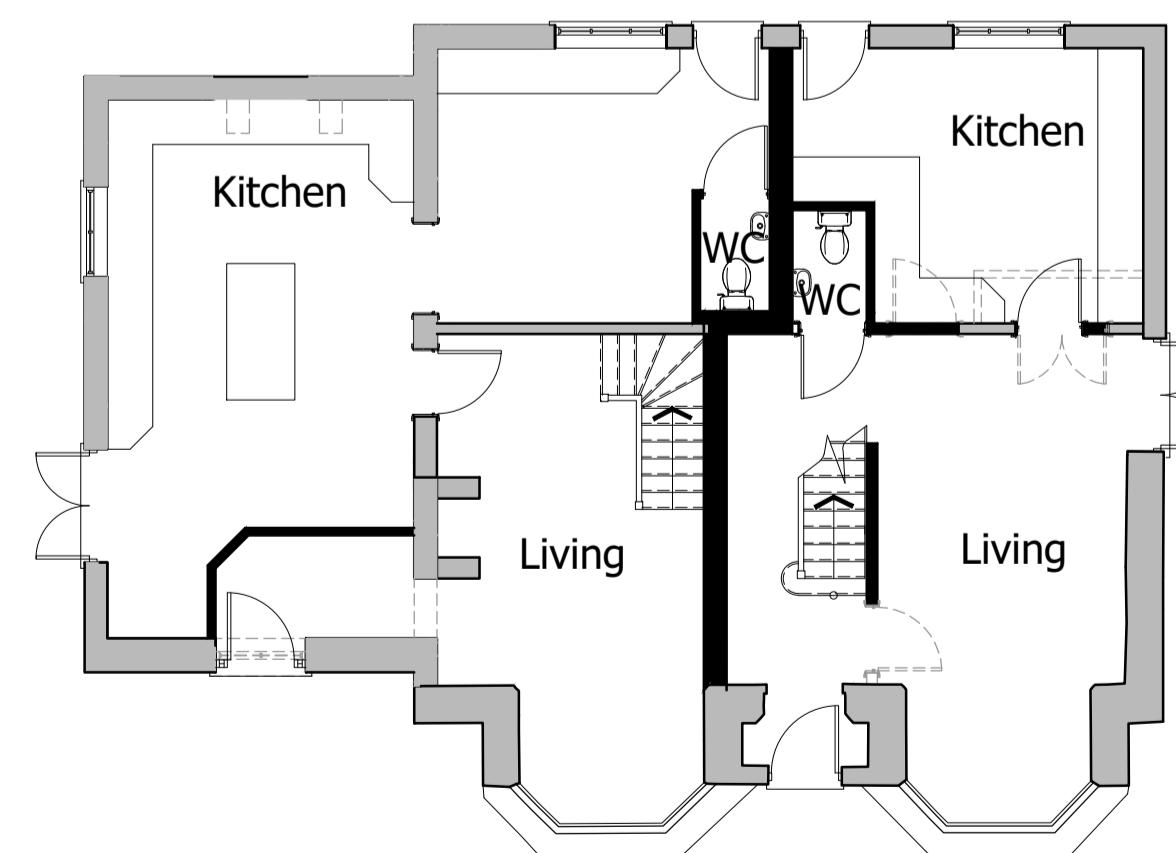

Ground Floor Plan  
Scale 1:100

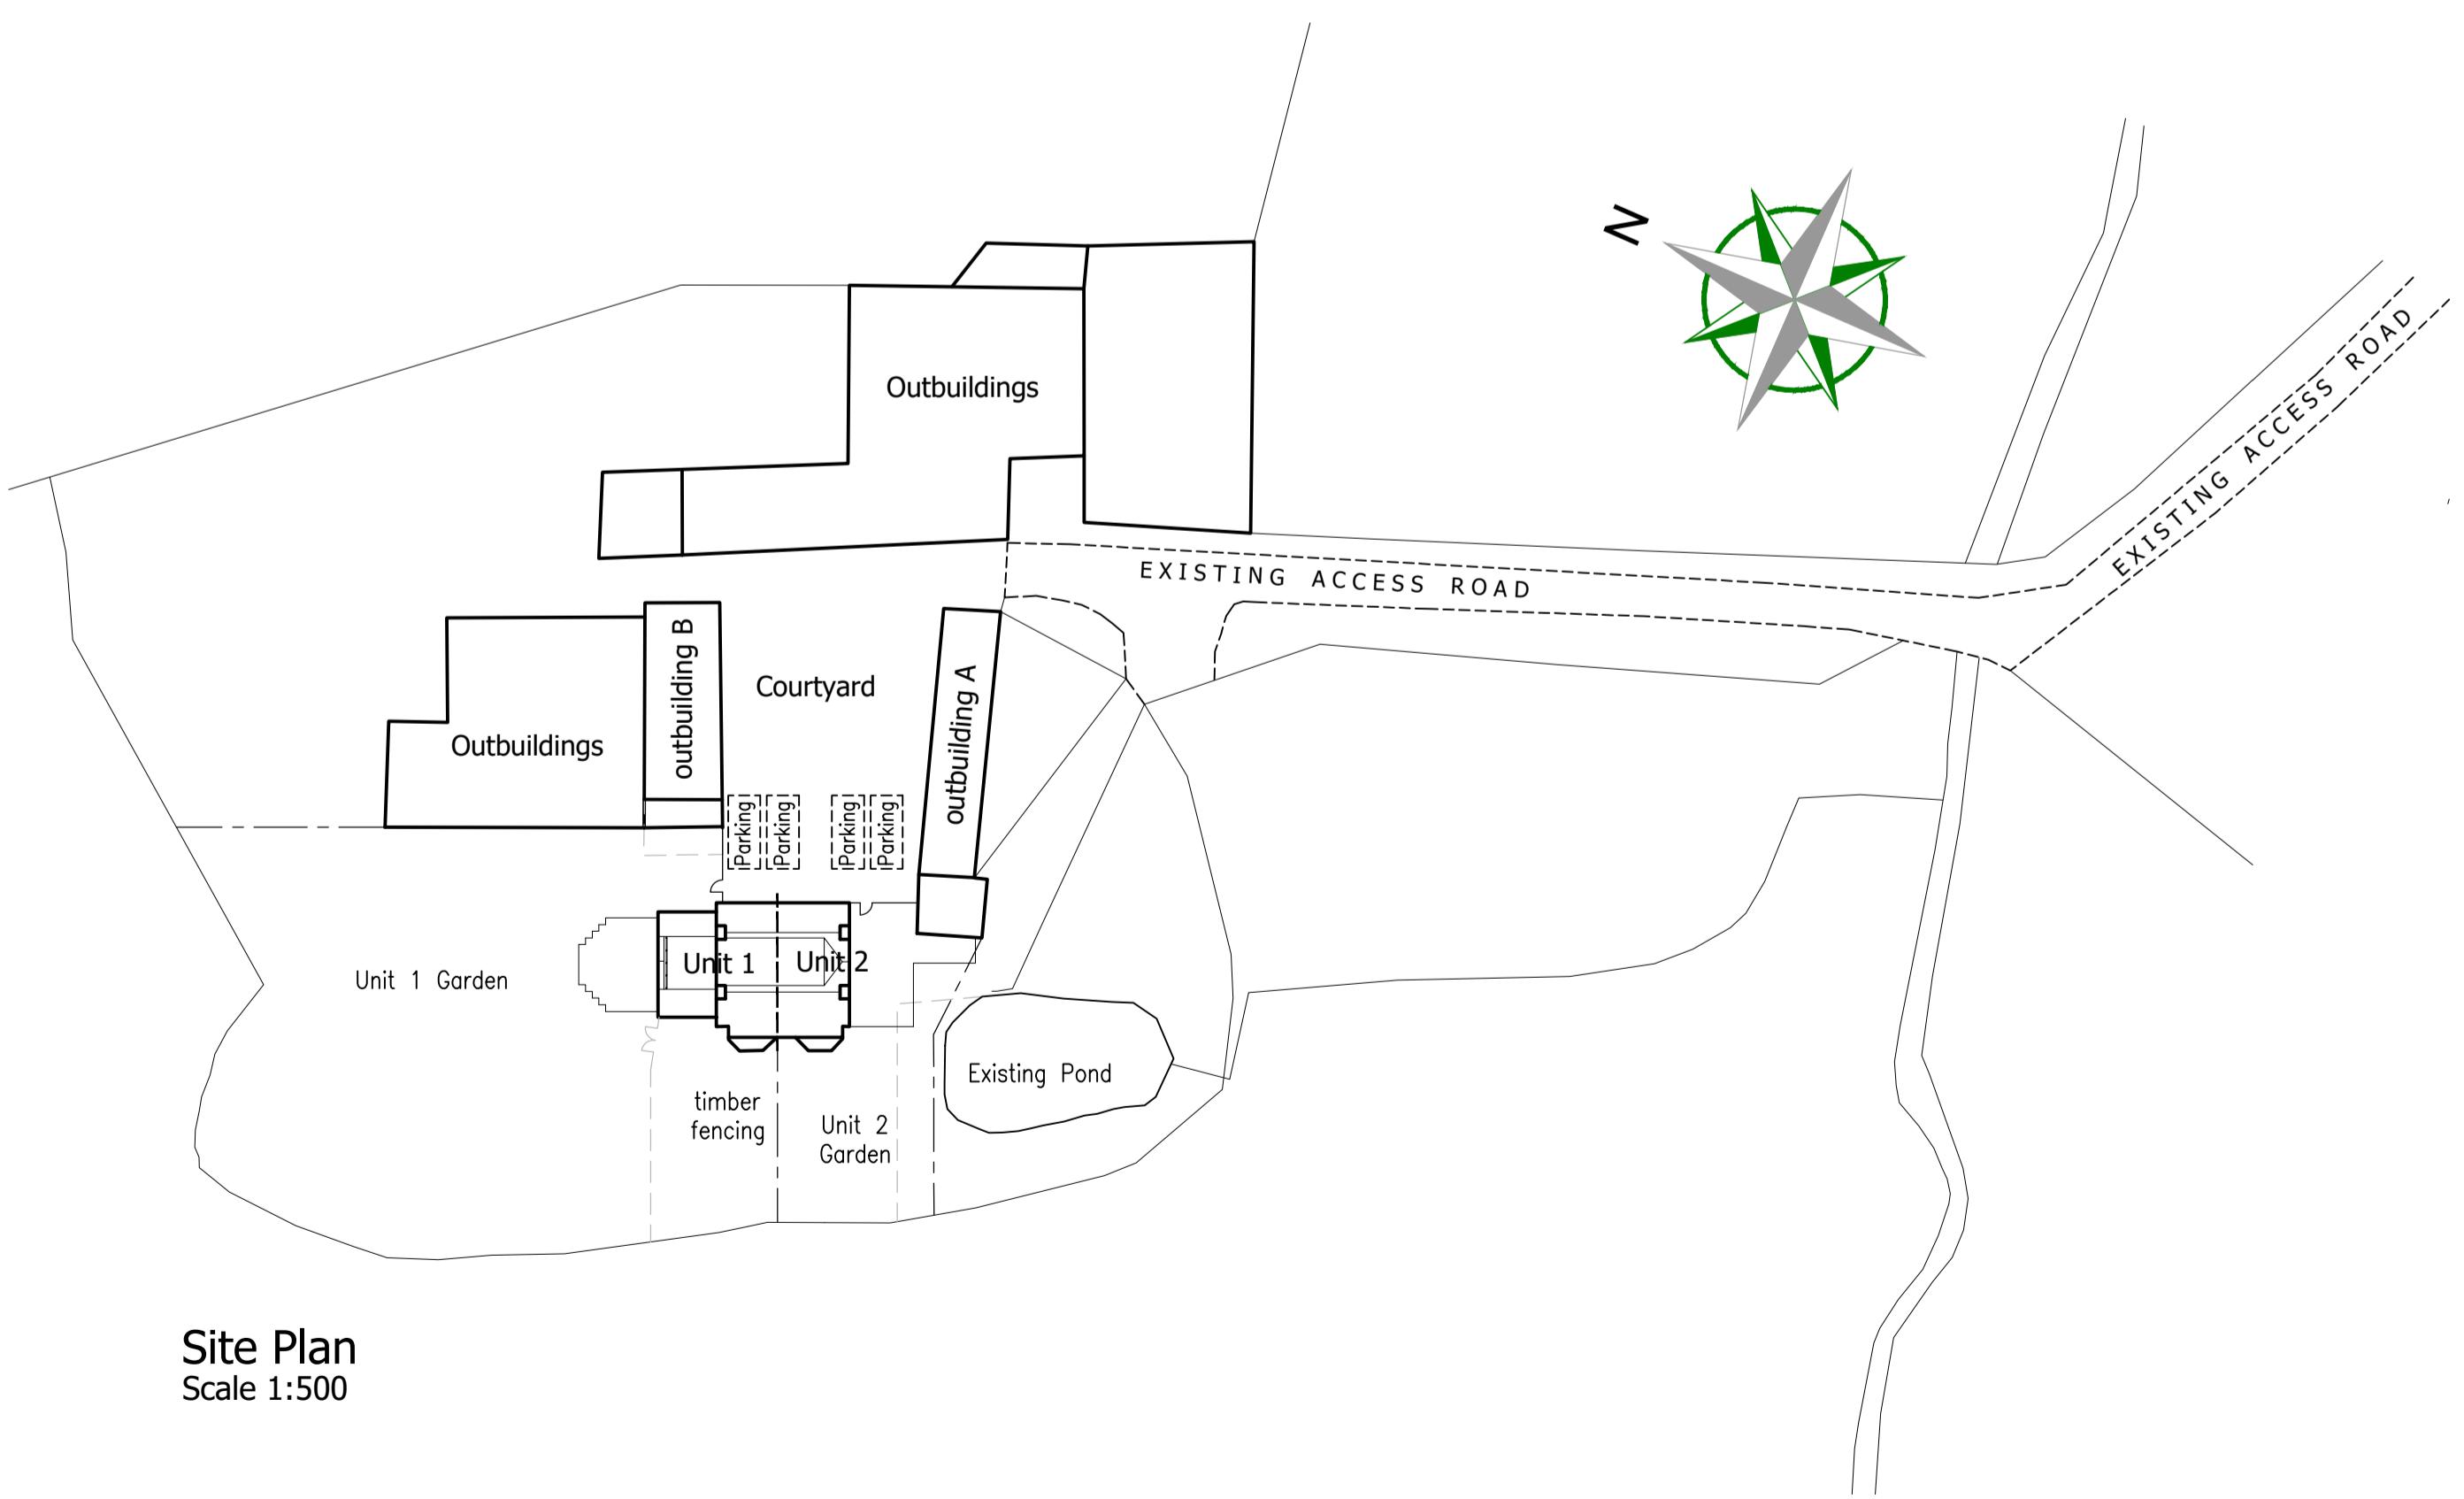

Site Plan  
Scale 1:500

**Revisions :**  
Figured dimensions must be taken in preference to scaled dimensions and any discrepancies are to be referred to R3DESIGN DEVELOPMENTS LTD.  
Contractors, sub-contractors, service providers, suppliers, purchasers & their representatives must verify all dimensions and areas on site before proceeding with any work, purchase, sale or making any workshop drawings.  
R3DESIGN DEVELOPMENTS LTD takes no responsibility for errors and information errors, including third party information, in this drawing or any form of Plagiarism.  
All drawings are copyright of R3DESIGN DEVELOPMENTS LTD.



**R3DESIGN DEVELOPMENTS LTD**  
The Glasshouse, 9 Hallam Close, Littlethorpe, Leics. LE19 2LA  
Tel: 0116 2165175 Email: r3@3ddi.com Web: www.3ddi.com  
Company Reg. No. 7657636

**Project Details**  
**Proposed Development**  
Holywell Farmhouse  
Desford Lane  
Ratby  
**Drawing Title**  
**Proposed Details**

**Client Details**  
**Mr & Mrs Watts**  
**Drawing No.**  
**13.81.20**  
**Date**  
April 2025  
**Drawn by**  
S.R.  
**Scale (A1 Size)**  
1:500, 1:100  
**Checked by**  
R3D

# PLANNING DRAWING - PROPOSED DETAILS

PROPOSED DEVELOPMENT - HOLYWELL FARMHOUSE - DESFORD LANE - RATBY

