



**First Floor**



**Front Elevation**

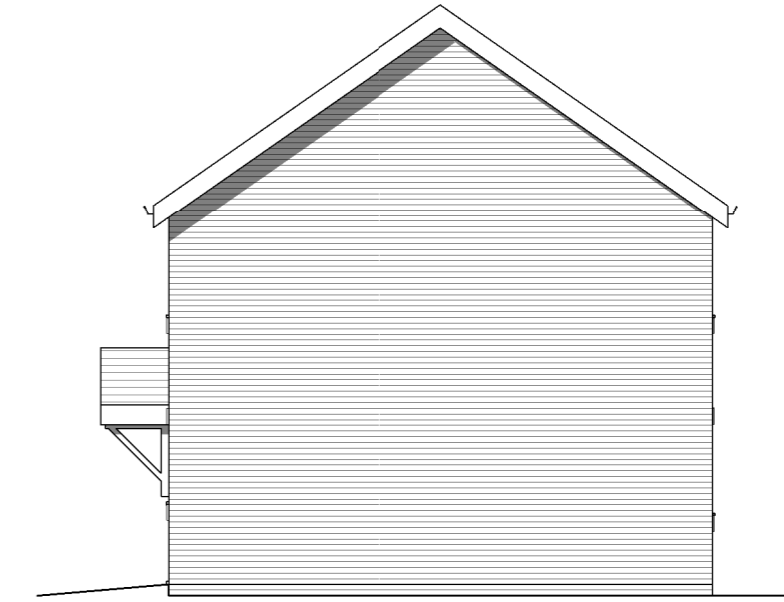


**Side Elevation**

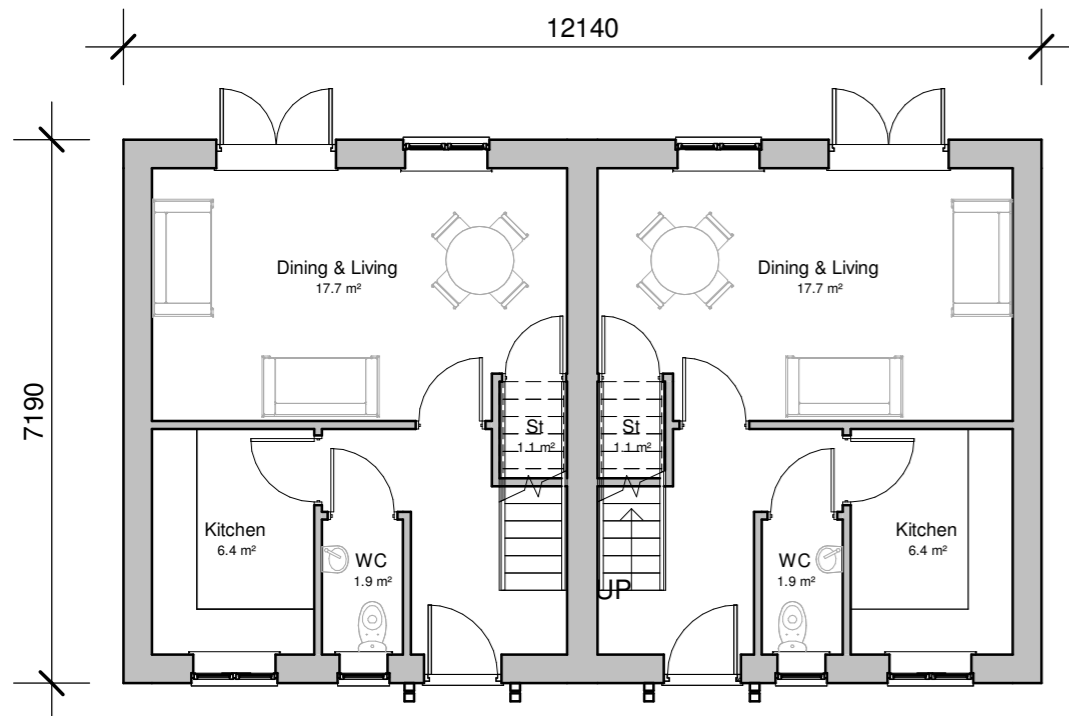

**Ground Floor**



**Rear Elevation**

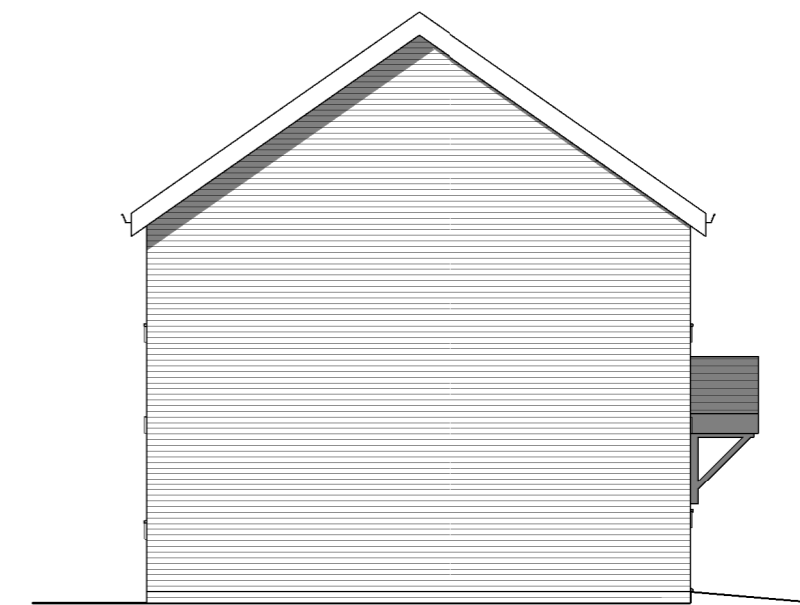

**Side Elevation**

Rev.	Date	Description
A	19.05.25	Plot numbers amended



**Plots  
12-15, 22-23**

2b3p  
GIA: 70.4 m<sup>2</sup> / 757 ft<sup>2</sup>



Client <b>Cartwright Homes</b>		Project Title Proposed development Station Road Bagworth		Drawing Title <b>2b3p - semi block</b>	
Scale 1:100	Author ZLM	Date Sept 24	Sheet <b>A2</b>	Job No. 24/19	Drawing No. 10a
<small>REPRODUCTION IN ANY FORM, EITHER IN WHOLE OR IN PART, IS FORBIDDEN WITHOUT THE PRIOR WRITTEN PERMISSION OF THE COPYRIGHT HOLDER. DO NOT SCALE FROM DRAWING AND ONLY FIGURED DIMENSIONS ARE TO BE USED.</small>				Status <b>Planning</b>	



19 Station Road  
Hinckley  
Leicestershire  
LE10 1AW  
Tel: 01455 635 665  
Fax: 01455 618 971  
www.hayward-architects.co.uk