

First Floor Plan



Front Elevation




Side Elevation



Side Elevation



Rear Elevation

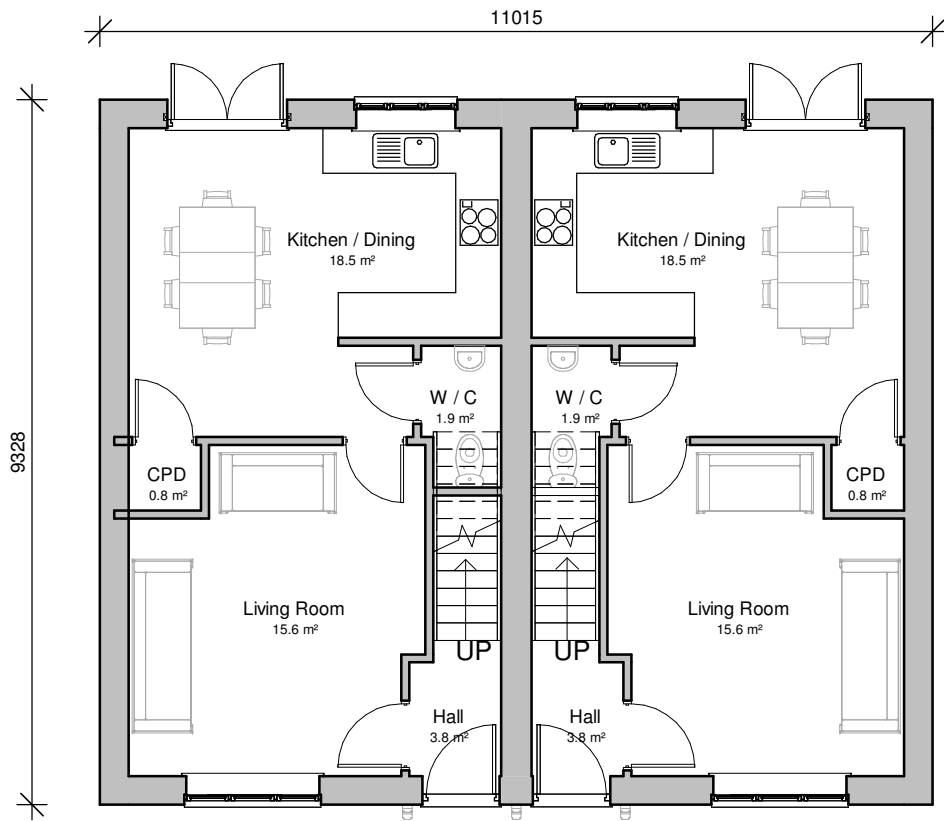

Ground Floor Plan

3b4p
GIA: 84.4 m² / 908 ft²



Rev.	Date	Description
A	19.05.25	Plot numbers amended


Cartwright
HOMES

Plots
16-17, 18-19

Client Cartwright Homes Ltd.			<div>hayward ARCHITECTS LTD</div> <div></div> <div>19 Station Road Hinckley Leicestershire LE10 1AW</div> <div>Tel: 01455 635 665 Fax: 01455 618 971 www.hayward-architects.co.uk</div>	
Project Title Proposed housing Station Road Bagworth				
Drawing Title 3B4P - Semi				
Scale 1:100	Date Sept 2024	Sheet A2	Job No. 24/19	Drawing No. 11a
Author MO	Checked by ZLM			
THE COPYRIGHT OF THIS DRAWING IS VESTED IN HAYWARD ARCHITECTS LTD. REPRODUCTION IN ANY FORM, EITHER IN WHOLE OR IN PART IS FORBIDDEN WITHOUT THE PRIOR WRITTEN PERMISSION OF THE COPYRIGHT HOLDER. DO NOT SCALE FROM DRAWING AND ONLY FIGURED DIMENSIONS ARE TO BE USED			Status PLANNING	