


first floor plan



ground floor plan

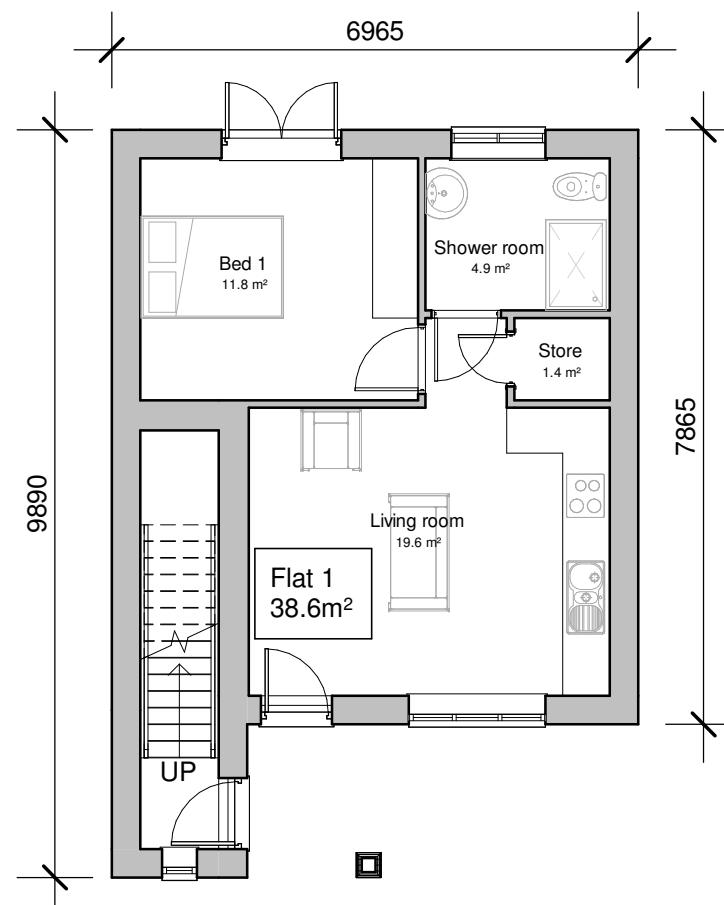


front elevation



side elevation



rear elevation

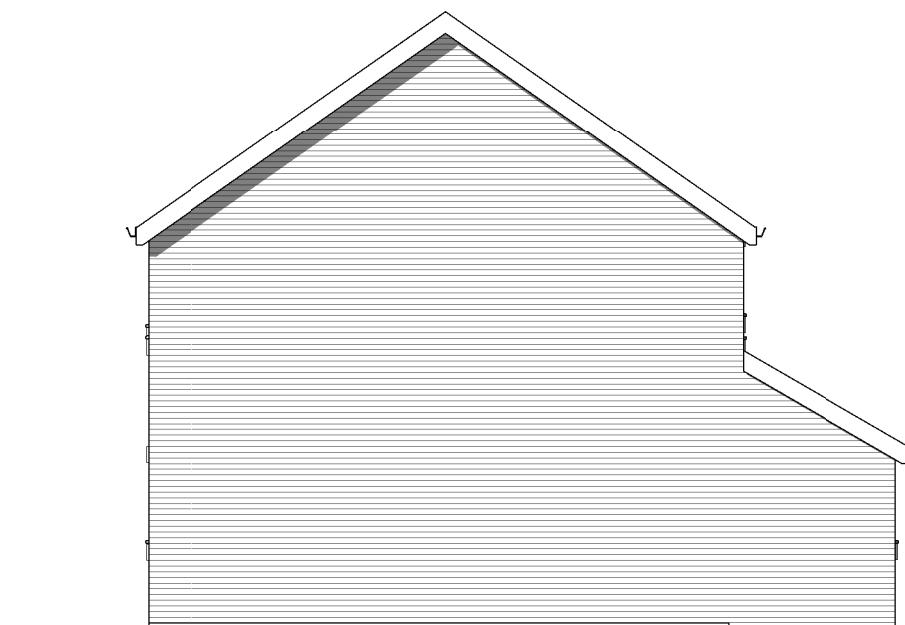

side elevation

GIA: 38.6 m² / 415 ft²



Cartwright Home

Project	Proposed housing Station Road Bagworth	Scale 1 : 100	Sheet A3	Job No. 24/19
Drawing	1 bed apartments	Date Sept 2024	Author ZLM	Drawing No. 14a
<small>THE COPYRIGHT OF THIS DRAWING IS VESTED IN HAYWARD ARCHITECTS LTD. REPRODUCTION IN ANY FORM, EITHER IN WHOLE OR IN PART IS FORBIDDEN WITHOUT THE PRIOR WRITTEN PERMISSION OF THE COPYRIGHT HOLDER. DO NOT SCALE FROM DRAWING AND ONLY FIGURED DIMENSIONS ARE TO BE USED</small>				

Plots 24-25

hayward
ARCHITECTS LTD

Tel: 01455 635 665
Fax: 01455 618 971

www.hayward-architects.co.uk

www.hayward-architects.co.uk

www.hayward-architects.co.uk

—
—

PLANNING

THE COPYRIGHT OF THIS DRAWING IS VESTED IN HAYWARD ARCHITECTS LTD.
REPRODUCTION IN ANY FORM, EITHER IN WHOLE OR IN PART IS FORBIDDEN WITHOUT THE PRIOR WRITTEN PERMISSION
OF THE COPYRIGHT HOLDER. DO NOT SCALE FROM DRAWING AND ONLY FIGURED DIMENSIONS ARE TO BE USED