




Front elevation
Plots 2, 3, 30, 31, 38 & 39

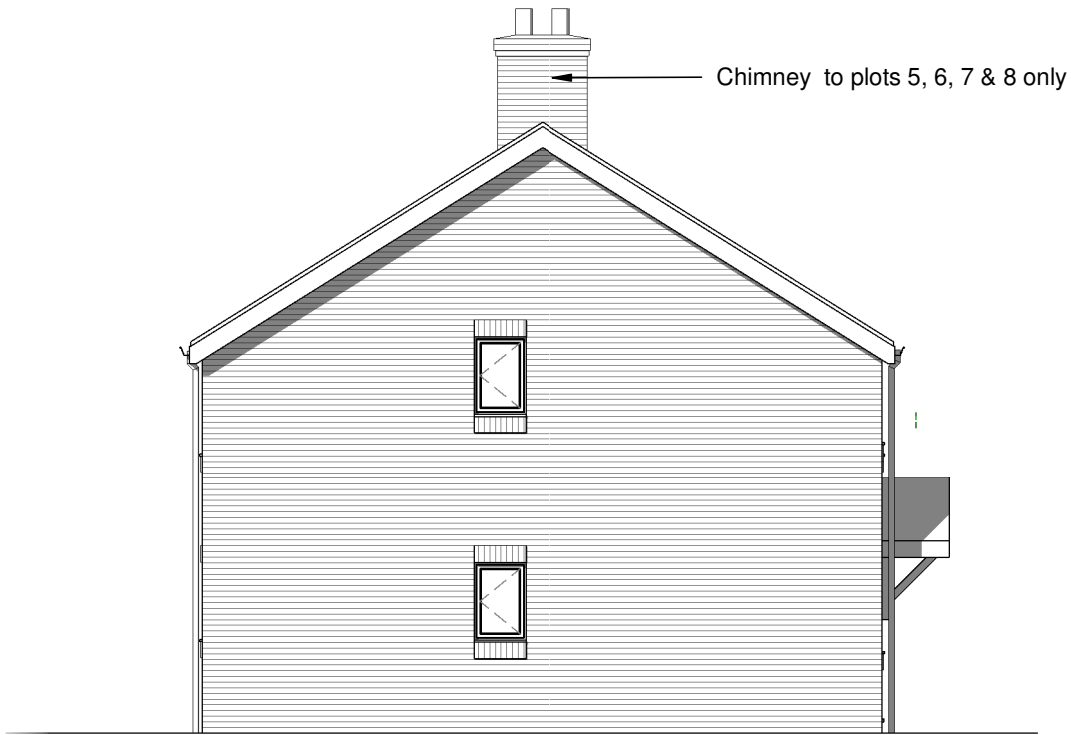


Side elevation




Front elevation
Plots 5, 6, 7 & 8




Rear elevation

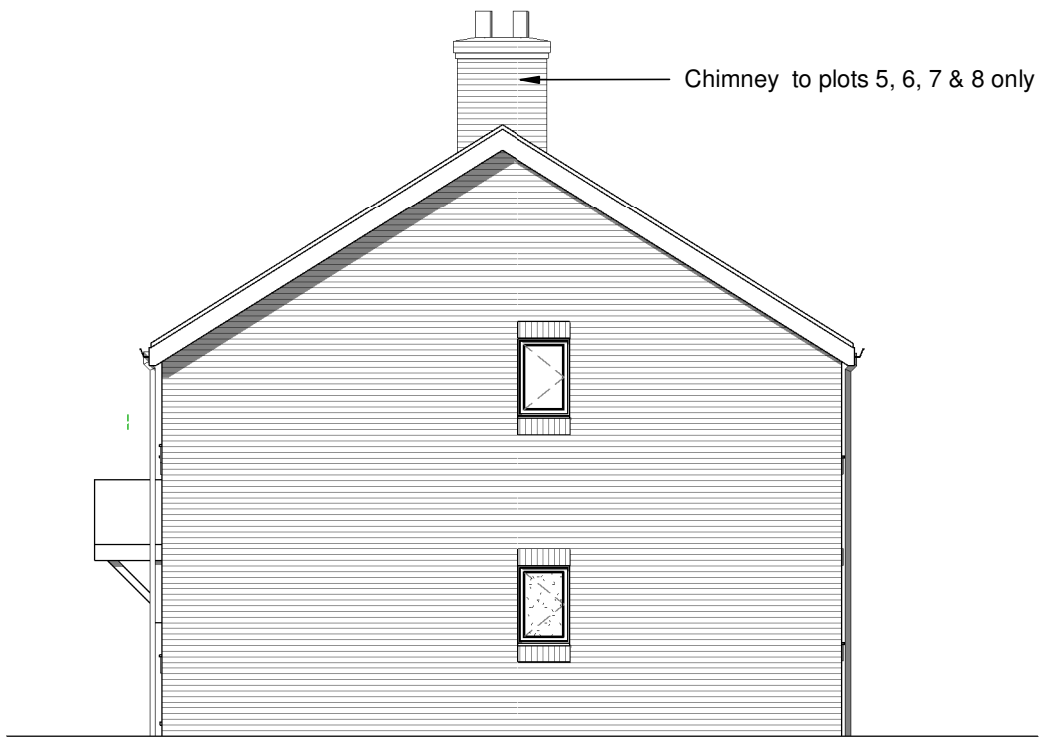

Side elevation

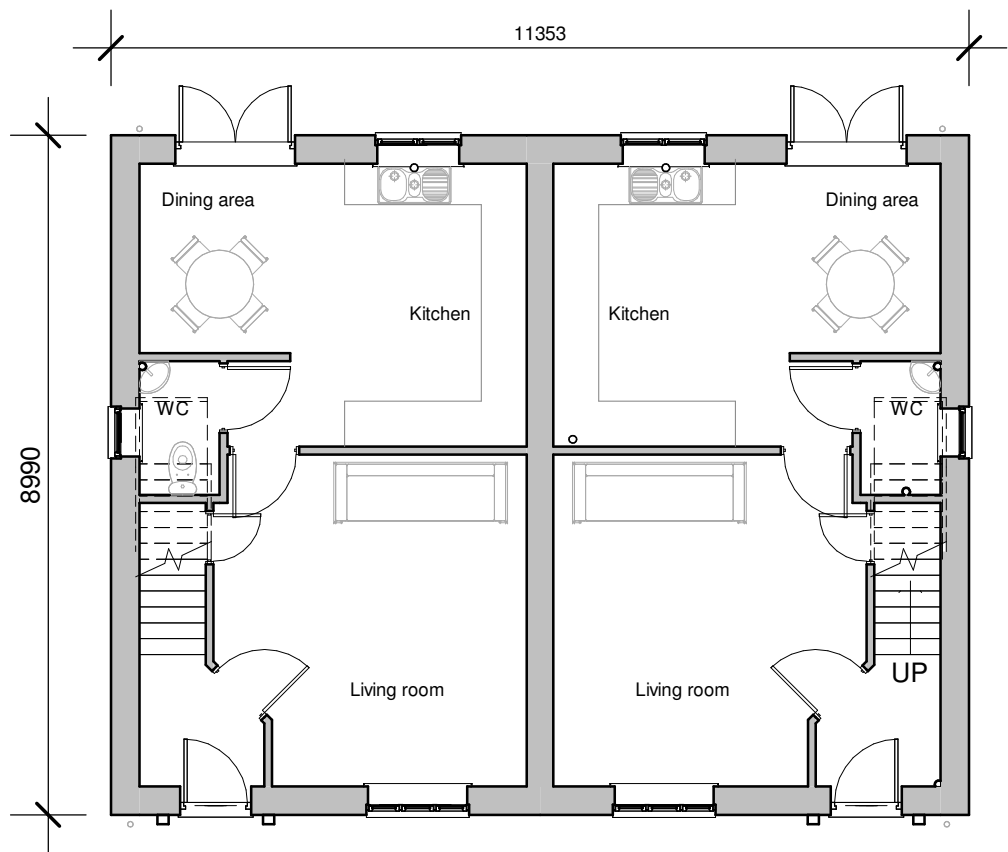

Ground floor

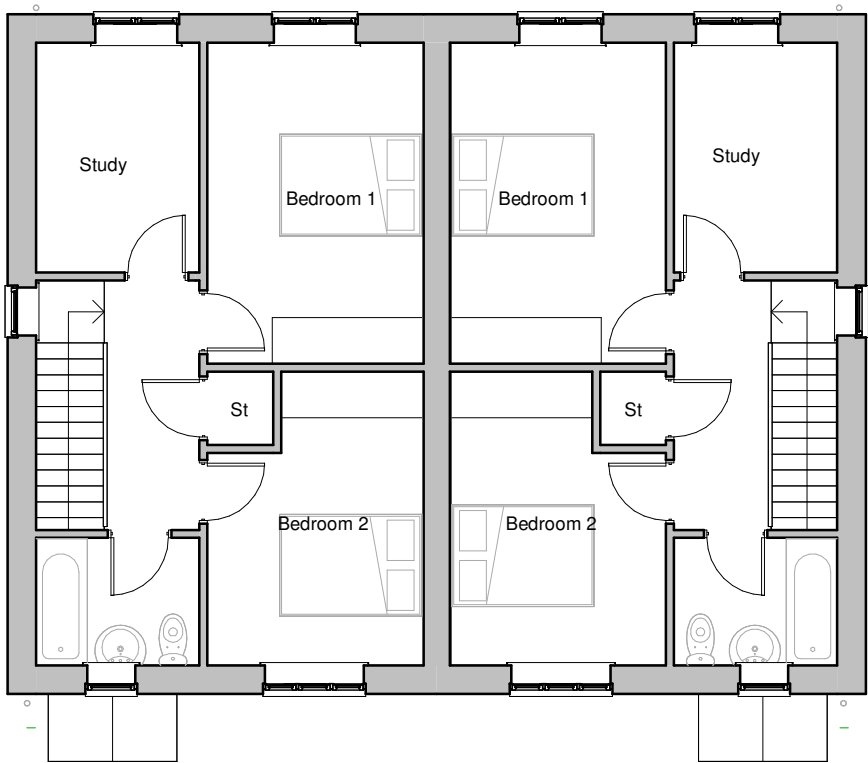

First floor

Floor area - 82sqm
- 883sqft

Rev.	Date	Description
A	19.05.25	Plot numbers amended



Plots 2,3,5,6
7,8,30,31,38,39

Client Cartwright Homes Ltd			<div><div><div>hayward</div><div>ARCHITECTS LTD</div></div><div><div>19 Station Road Hinckley Leicestershire LE10 1AW</div><div>Tel: 01455 635 665 Fax: 01455 618 971 www.hayward-architects.co.uk</div></div></div>		
Project Title Proposed housing Station Road Bagworth					
Drawing Title Hardwick					
Scale 1:100		Sheet A2	Job No. 24/19		Drawing No. 15a
Author ZLM			Date Nov 2024		
THE COPYRIGHT OF THIS DRAWING IS VESTED IN HAYWARD ARCHITECTS LTD. REPRODUCTION IN ANY FORM, EITHER IN WHOLE OR IN PART IS FORBIDDEN WITHOUT THE PRIOR WRITTEN PERMISSION OF THE COPYRIGHT HOLDER. NO SET SCALE FROM DRAWING AND ONLY FIGURED DIMENSIONS ARE TO BE USED			Status Planning		