





Front elevation

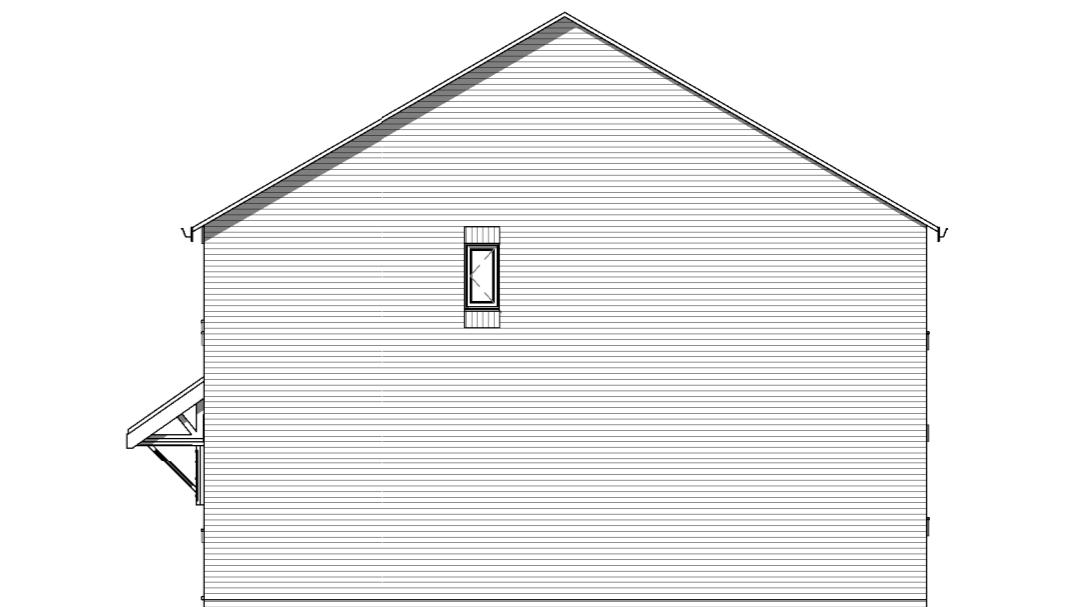

Side elevation




Side elevation

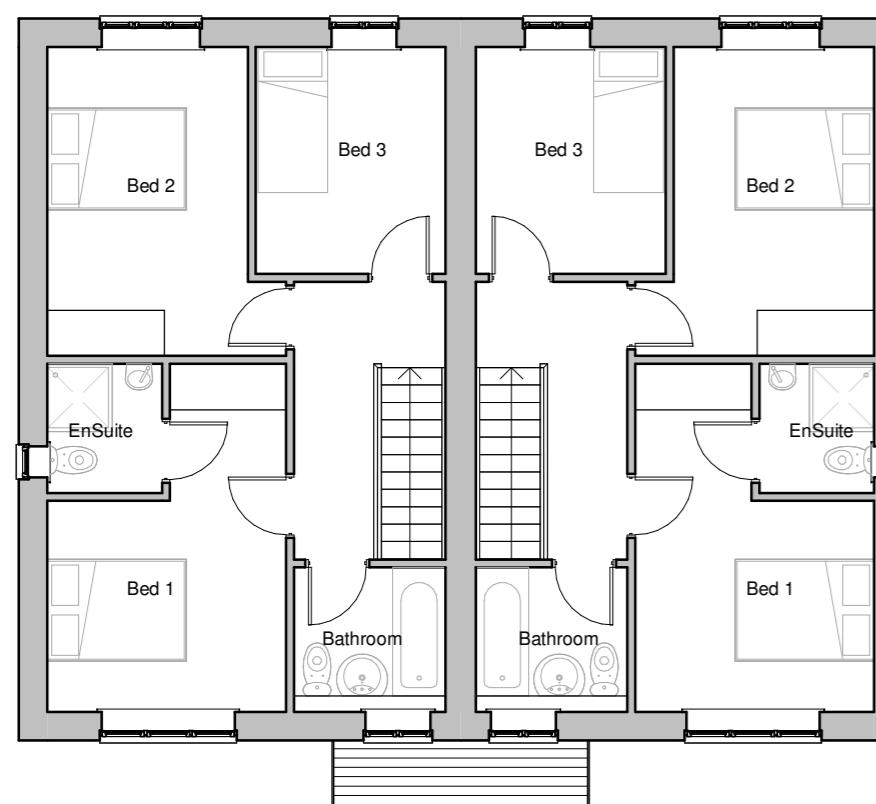

First floor plan



Rear elevation

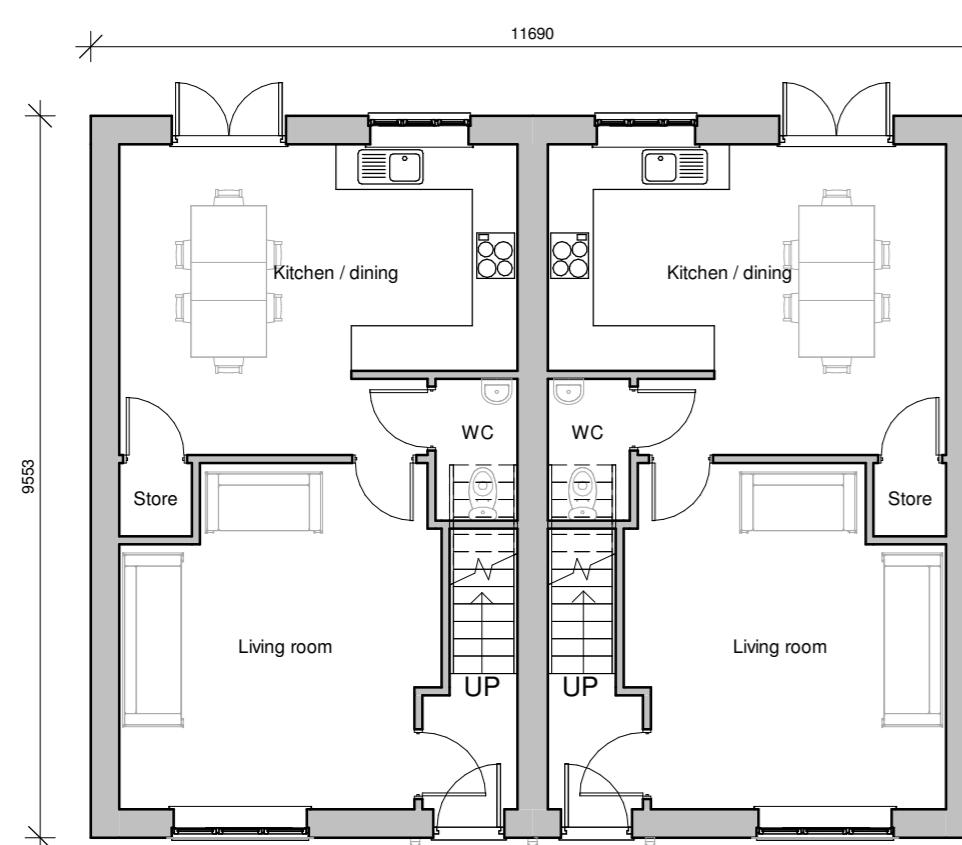

Ground floor plan



GIA: 88 m<sup>2</sup> / 947 ft<sup>2</sup>

Plots 7-8

<b>Client</b> <b>Cartwright Homes</b> Project Title Proposed housing Station Road Bagworth		<b>hayward</b> ARCHITECTS LTD
19 Station Road Hinckley Leicestershire LE10 1AW		Tel: 01455 635 665 Fax: 01455 618 971 <a href="http://www.hayward-architects.co.uk">www.hayward-architects.co.uk</a>
Drawing Title <b>Brinklow Semi_stone sills</b>	Scale 1:100	Sheet A2
Author ZLM	Date Sept 2024	Job No. 24/19
Status <b>PLANNING</b>		Drawing No. 16

THE COPYRIGHT OF THIS DRAWING IS RESERVED IN HAYWARD ARCHITECTS LTD.  
 REPRODUCTION IN ANY FORM, EITHER IN WHOLE OR IN PART IS FORBIDDEN WITHOUT THE PRIOR WRITTEN PERMISSION  
 OF THE COPYRIGHT HOLDER. DO NOT SCALE FROM DRAWING AND ONLY FIGURED DIMENSIONS ARE TO BE USED