






Front elevation

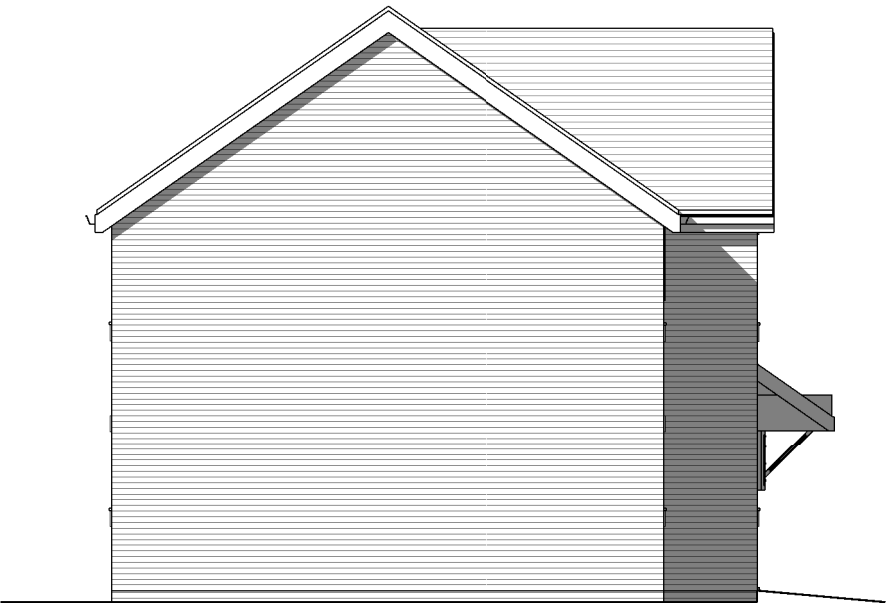

Side elevation

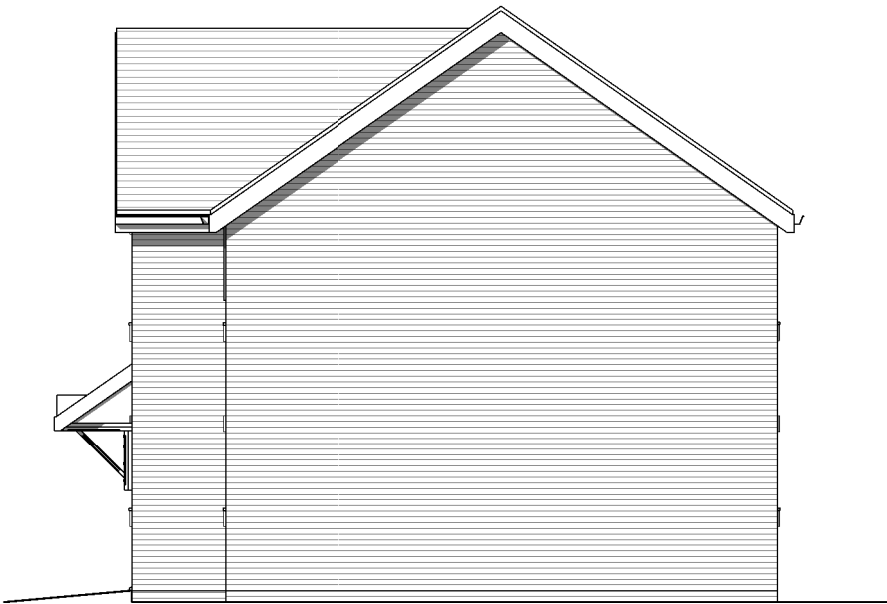


Side elevation

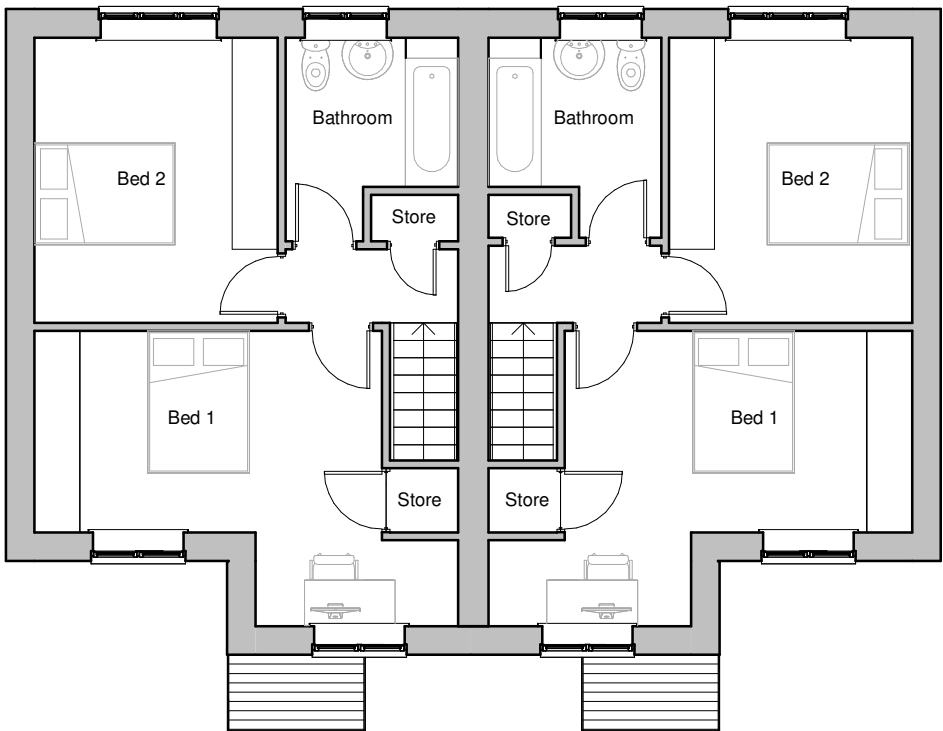

First floor plan



Rear elevation

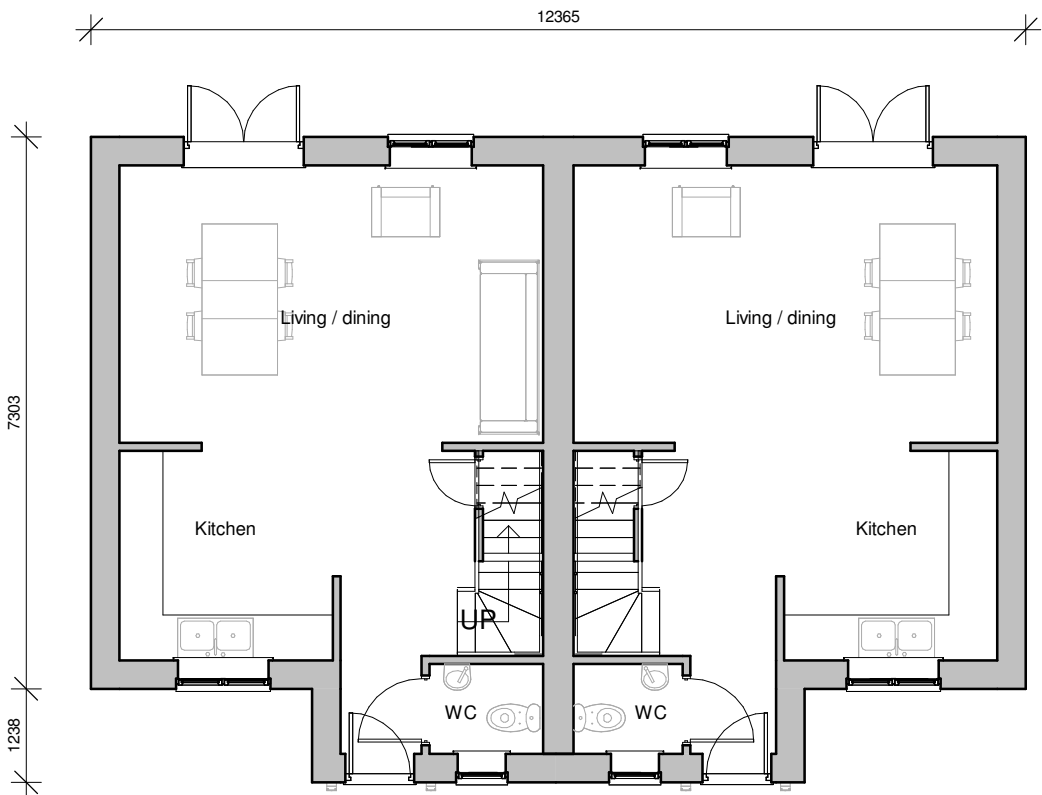

Ground floor plan


Dudley
GIA: 79.6 m² / 856 ft²



Rev.	Date	Description
A	19.05.25	Plot numbers amended



Plots 28-29
34-35

Client Cartwright Homes		 <div>19 Station Road Hinckley Leicestershire LE10 1AW Tel: 01455 635 665 Fax: 01455 618 971 www.hayward-architects.co.uk</div>	
Project Title Proposed housing Land off Maize Way Galley Common			
Drawing Title Dudley Semi		Job No. 22/123	Drawing No. 19a
Scale 1:100	Date Feb 2024	Status PLANNING	
Author ZLM	<small>THE COPYRIGHT OF THIS DRAWING IS VESTED IN HAYWARD ARCHITECTS LTD. REPRODUCTION IN ANY FORM EITHER IN WHOLE OR IN PART IS FORBIDDEN WITHOUT THE PRIOR WRITTEN PERMISSION OF THE COPYRIGHT HOLDER. DO NOT SCALE FROM DRAWING AND ONLY FIGURED DIMENSIONS ARE TO BE USED</small>		