


Ground Floor



Side Elevation

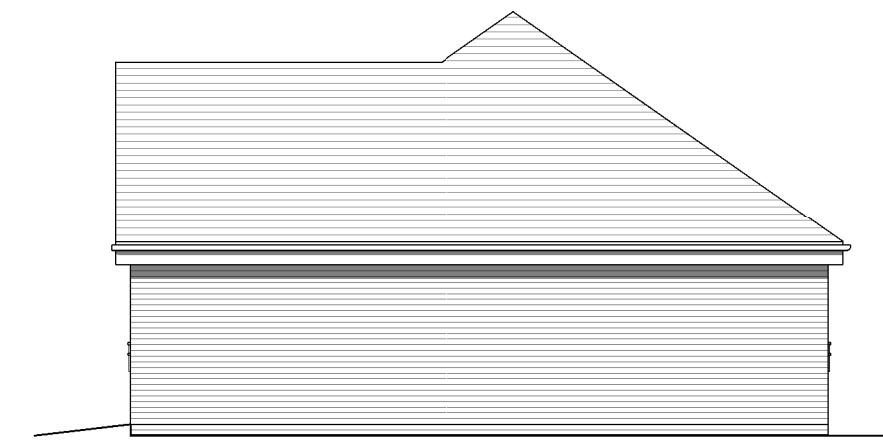

Front Elevation



Side Elevation

Rev.	Date	Description
A	19.05.25	Plot numbers amended



Plots 44 & 45

76 m² / 818 ft²



Rear Elevation



Client Cartwright Homes		Scale 1:100	Job No. 24/19
Project Proposed Housing Station Road Bagworth		Date Nov 24	Drawing No. 20a
Drawing Lidford		Author ZLM	Sheet A3
<small>THE COPYRIGHT OF THIS DRAWING IS VESTED IN HAYWARD ARCHITECTS LTD. REPRODUCTION IN ANY FORM, EITHER IN WHOLE OR IN PART IS FORBIDDEN WITHOUT THE PRIOR WRITTEN PERMISSION OF THE COPYRIGHT HOLDER. DO NOT SCALE FROM DRAWING AND ONLY FIGURED DIMENSIONS ARE TO BE USED</small>			
Drawing Status PLANNING			
hayward ARCHITECTS LTD			
Tel: 01455 635 665 Fax: 01455 618 971 www.hayward-architects.co.uk			