


First Floor



Front Elevation



Side Elevation

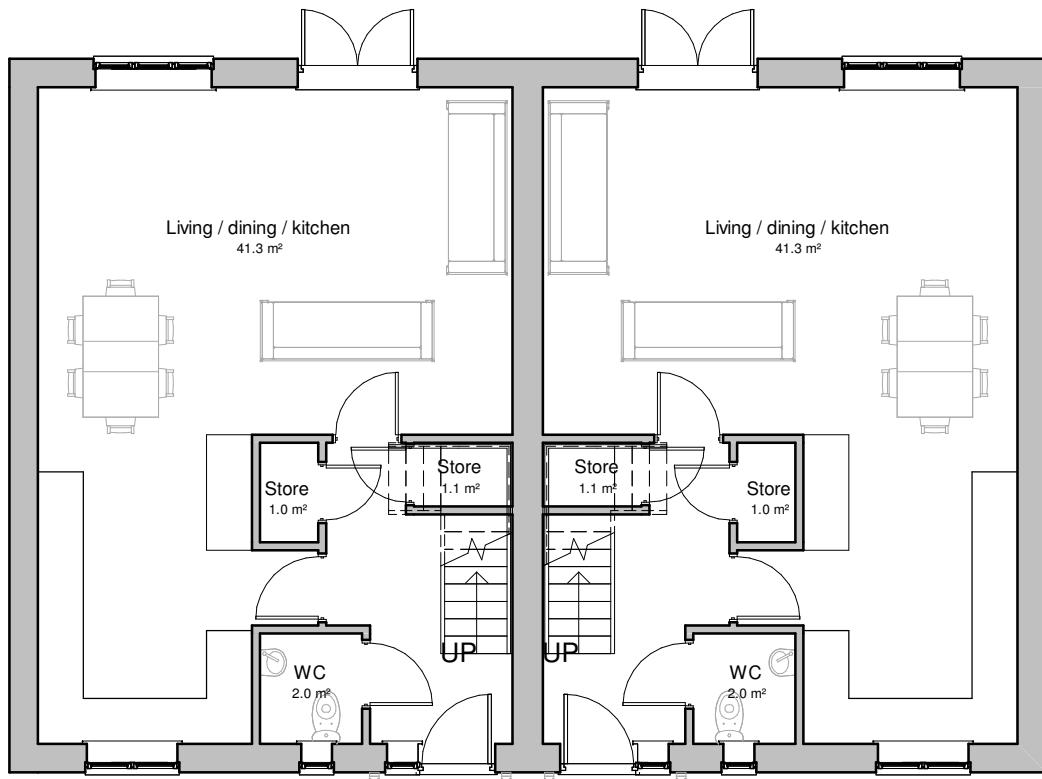

Ground Floor



Rear Elevation




Side Elevation



**Plots
10 & 11**

GIA - 106m² / 1141ft²

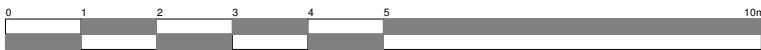

Client Cartwright Homes		<div><div>hayward</div><div>ARCHITECTS LTD</div><div><div>19 Station Road Hinckley Leicestershire LE10 1AW</div><div>Tel: 01455 635 665 Fax: 01455 618 971 www.hayward-architects.co.uk</div></div></div>	
Project Title Proposed housing Station Road Bagworth			
Drawing Title 4b6p semi			
Scale 1:100	Date May 2024	Sheet A2	Job No. 24/19
Author ZLM			
THE COPYRIGHT OF THIS DRAWING IS VESTED IN HAYWARD ARCHITECTS LTD. REPRODUCTION IN ANY FORM, EITHER IN WHOLE OR IN PART IS FORBIDDEN WITHOUT THE PRIOR WRITTEN PERMISSION OF THE COPYRIGHT HOLDER. DO NOT SCALE FROM DRAWING AND ONLY FIGURED DIMENSIONS ARE TO BE USED		Status PLANNING	