





Front Elevation

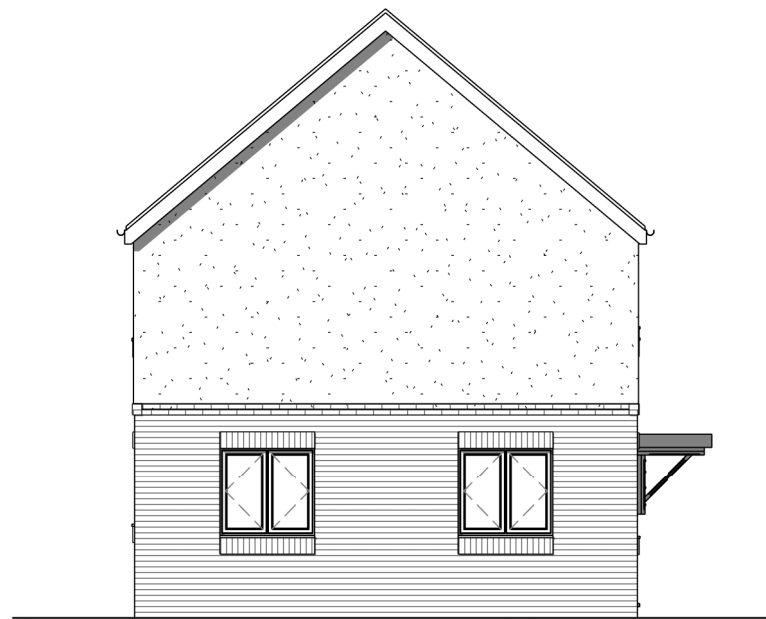

Side Elevation




Rear Elevation

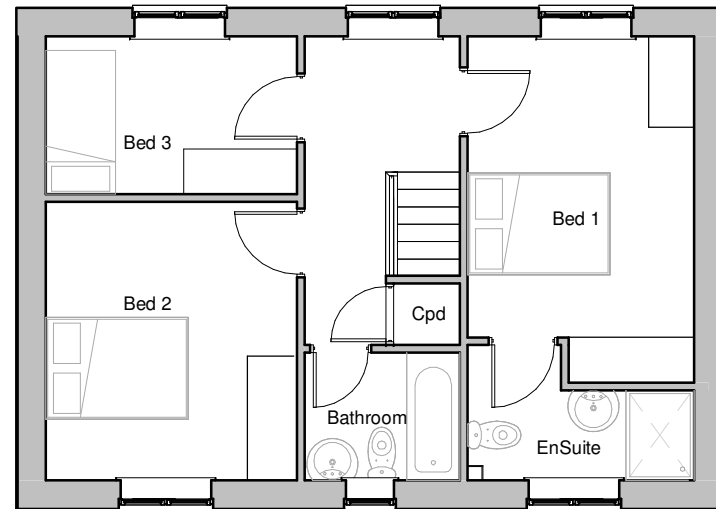

First Floor



Side Elevation

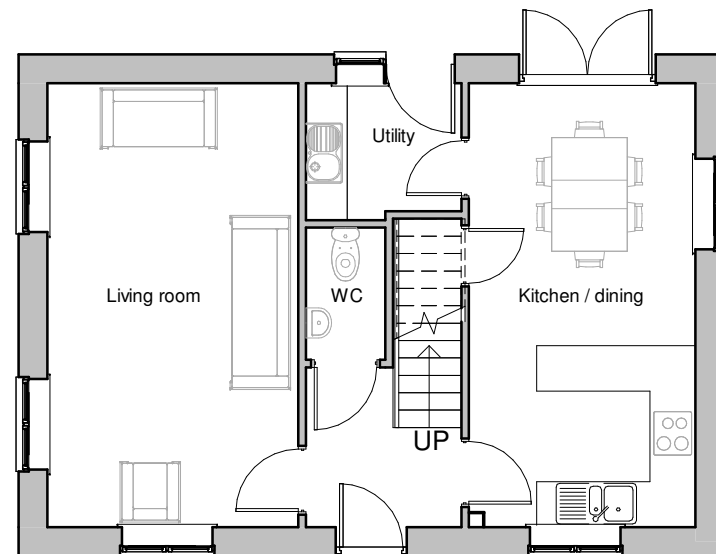

Ground Floor

Belvoir
GIA: 100.6 m² / 1084 ft²



Rev.	Date	Description



Plot 9

Client Cartwright Homes		Scale 1:100		Job No. 24/19	
Project Proposed housing Station Road Bagworth		Date Nov 2024		Drawing No. 30	
Drawing Belvoir_variation		Author ZLM		Sheet A3	
<small>THE COPYRIGHT OF THIS DRAWING IS VESTED IN HAYWARD ARCHITECTS LTD. REPRODUCTION IN ANY FORM, EITHER IN WHOLE OR IN PART IS FORBIDDEN WITHOUT THE PRIOR WRITTEN PERMISSION OF THE COPYRIGHT HOLDER. DO NOT SCALE FROM DRAWING AND ONLY FIGURED DIMENSIONS ARE TO BE USED</small>				hayward ARCHITECTS LTD 19 Station Road Hinckley Leicestershire LE10 1AW Tel: 01455 635 665 Fax: 01455 618 971 www.hayward-architects.co.uk	
Drawing Status				Planning	