



**PROPOSED FRONT ELEVATION**

SCALE 1:100

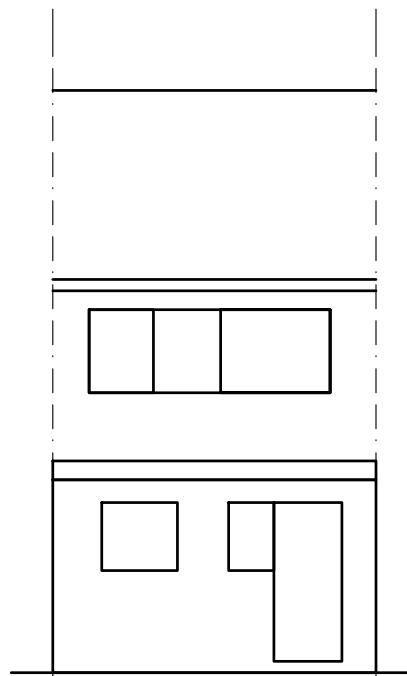


**PROPOSED REAR ELEVATION**

SCALE 1:100

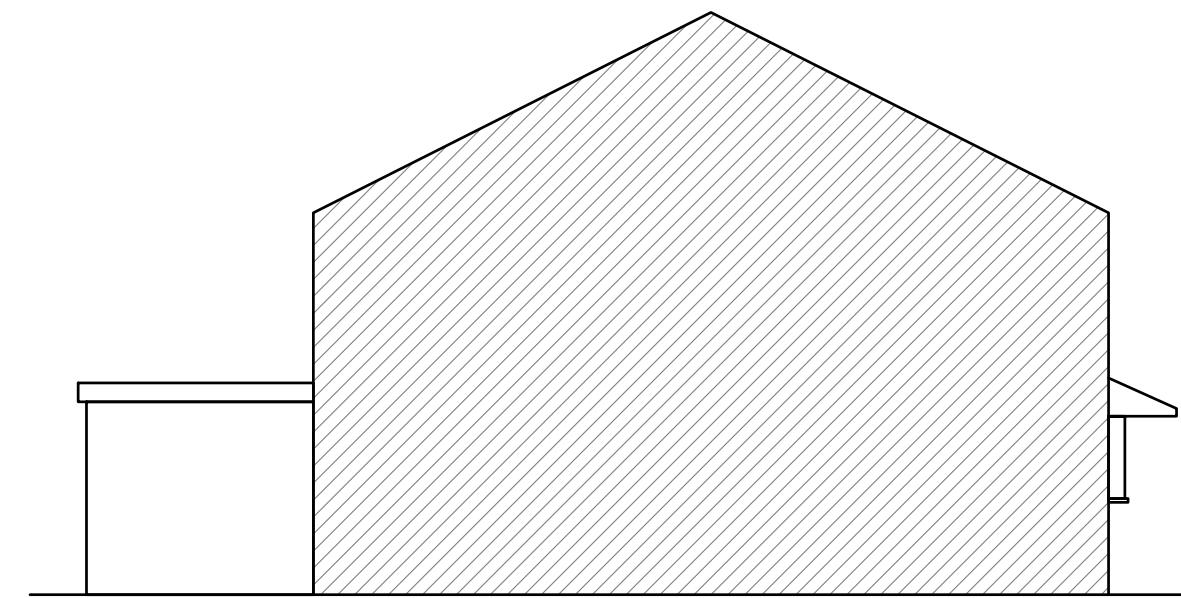


**PROPOSED SIDE ELEVATION**

SCALE 1:100

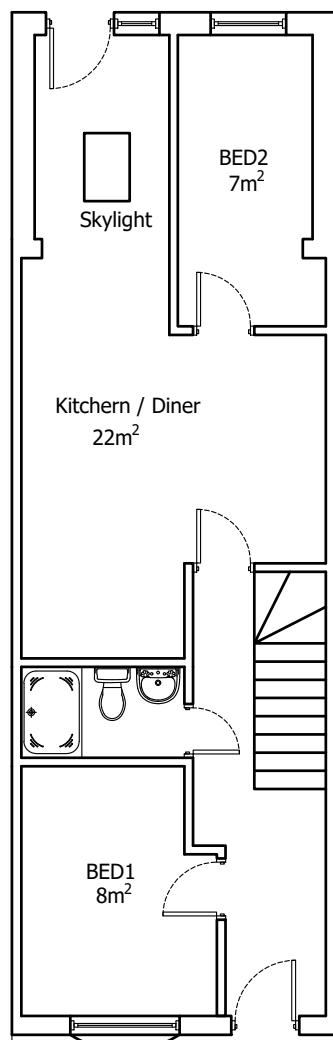


**PROPOSED GROUND FLOOR PLAN**

SCALE 1:100

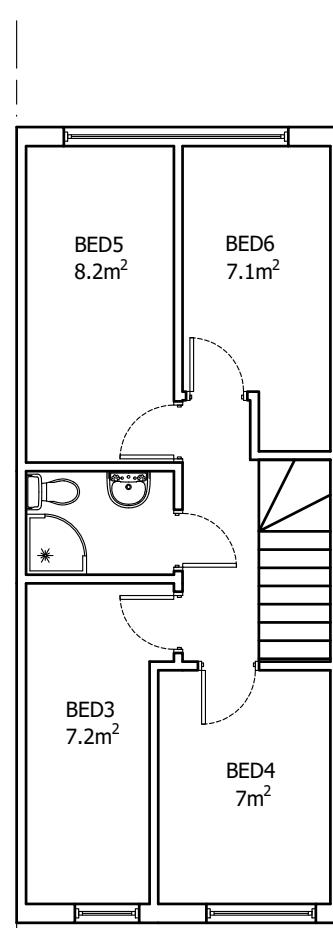

**PROPOSED FIRST FLOOR PLAN**

SCALE 1:100

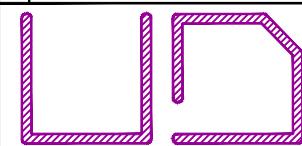Iss	Revision	Date
		
<b>UDDIN DESIGN</b> <b>BESPOKE BUILDING PLANNING</b> 3 Monway Building, Holyhead Road Wednesbury, West Midlands WS10 7PY Tel: 07958 773443 Email: info@uddindesign.co.uk		
<b>Client</b> 107 Station Road Leicester LE9 7GE		
<b>Project</b> Change of use from 1No. dwelling house (use class C3) to 1No. Six bed HMO (use class C4) to accommodate six residents		
<b>Scale:</b> 1:100(UNO)@A3 <b>Date:</b> 12/09/25 <b>Drawn:</b> SU <b>Paper Size:</b> A3		
<b>Drawing Number:</b> 25/115/P02 <b>Revision:</b>		

0 1m 2m  
(Scale 1:100)