


# House Elevations

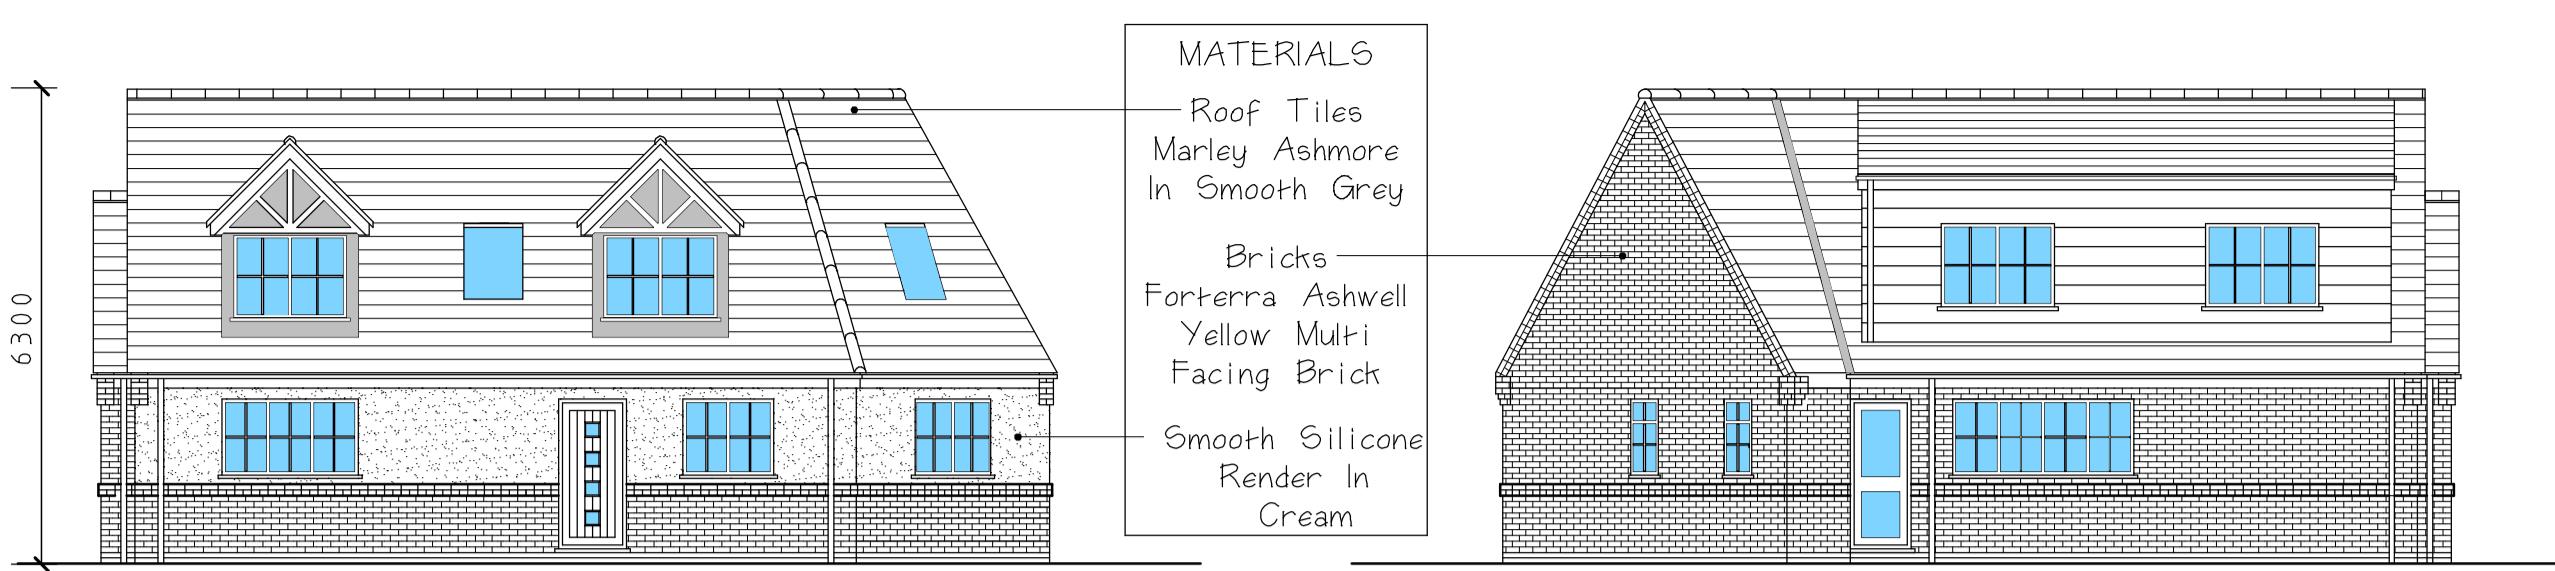

# Front Elevation To Convent Drive




## Rear Elevation



### Side Elevation To Garden




### Side Elevation To No

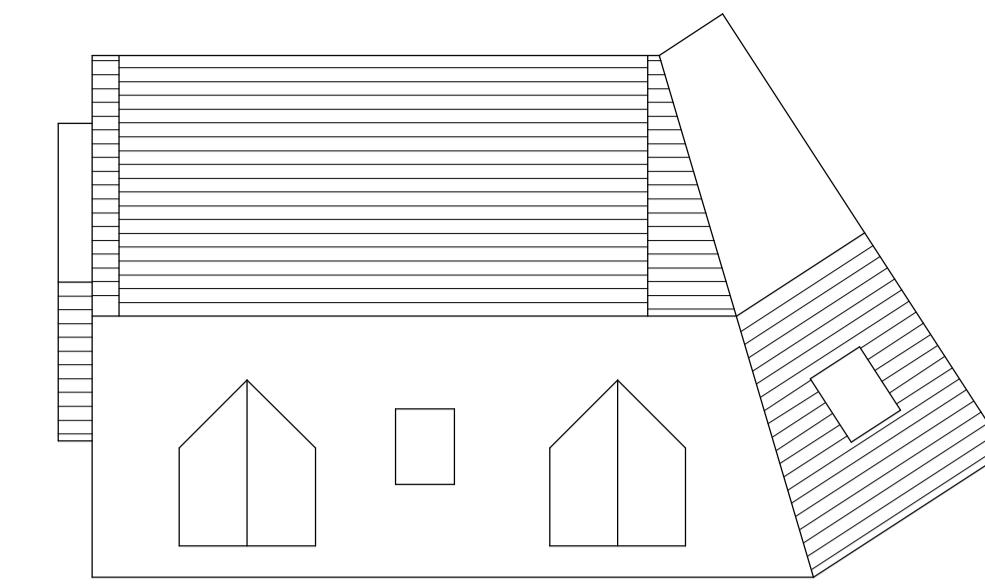

## Roof Plan


All Elevation Drawings Scale 1:100

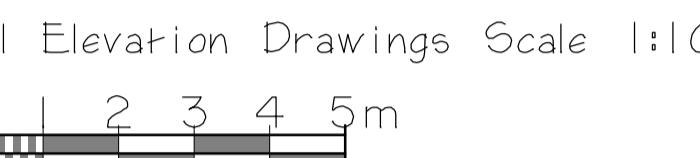

A scale bar for elevation drawings, marked from 0 to 5 meters. The first meter is divided into 10 smaller segments, each 10 centimeters long. The segments are shaded in a repeating pattern of grey and white.

0 2 3 4 5m


## Scale Bars

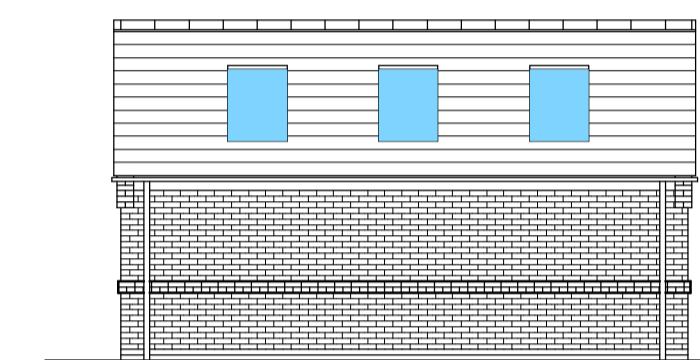

Side Elevation  
On Arrow A



## Front Elevation On Arrow B


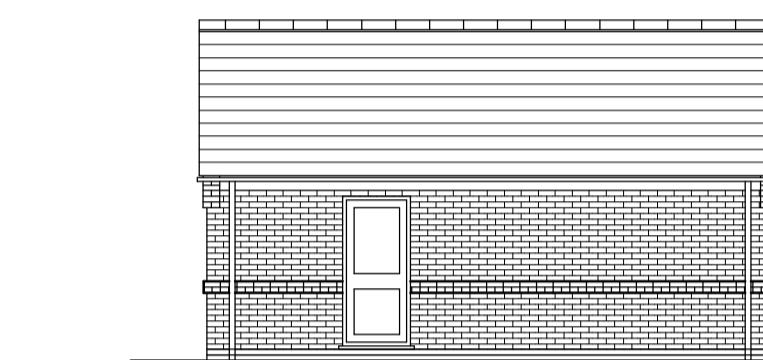


Side Elevation  
On Arrow C




Rear Elevation  
On Arrow D

# Garage Elevations

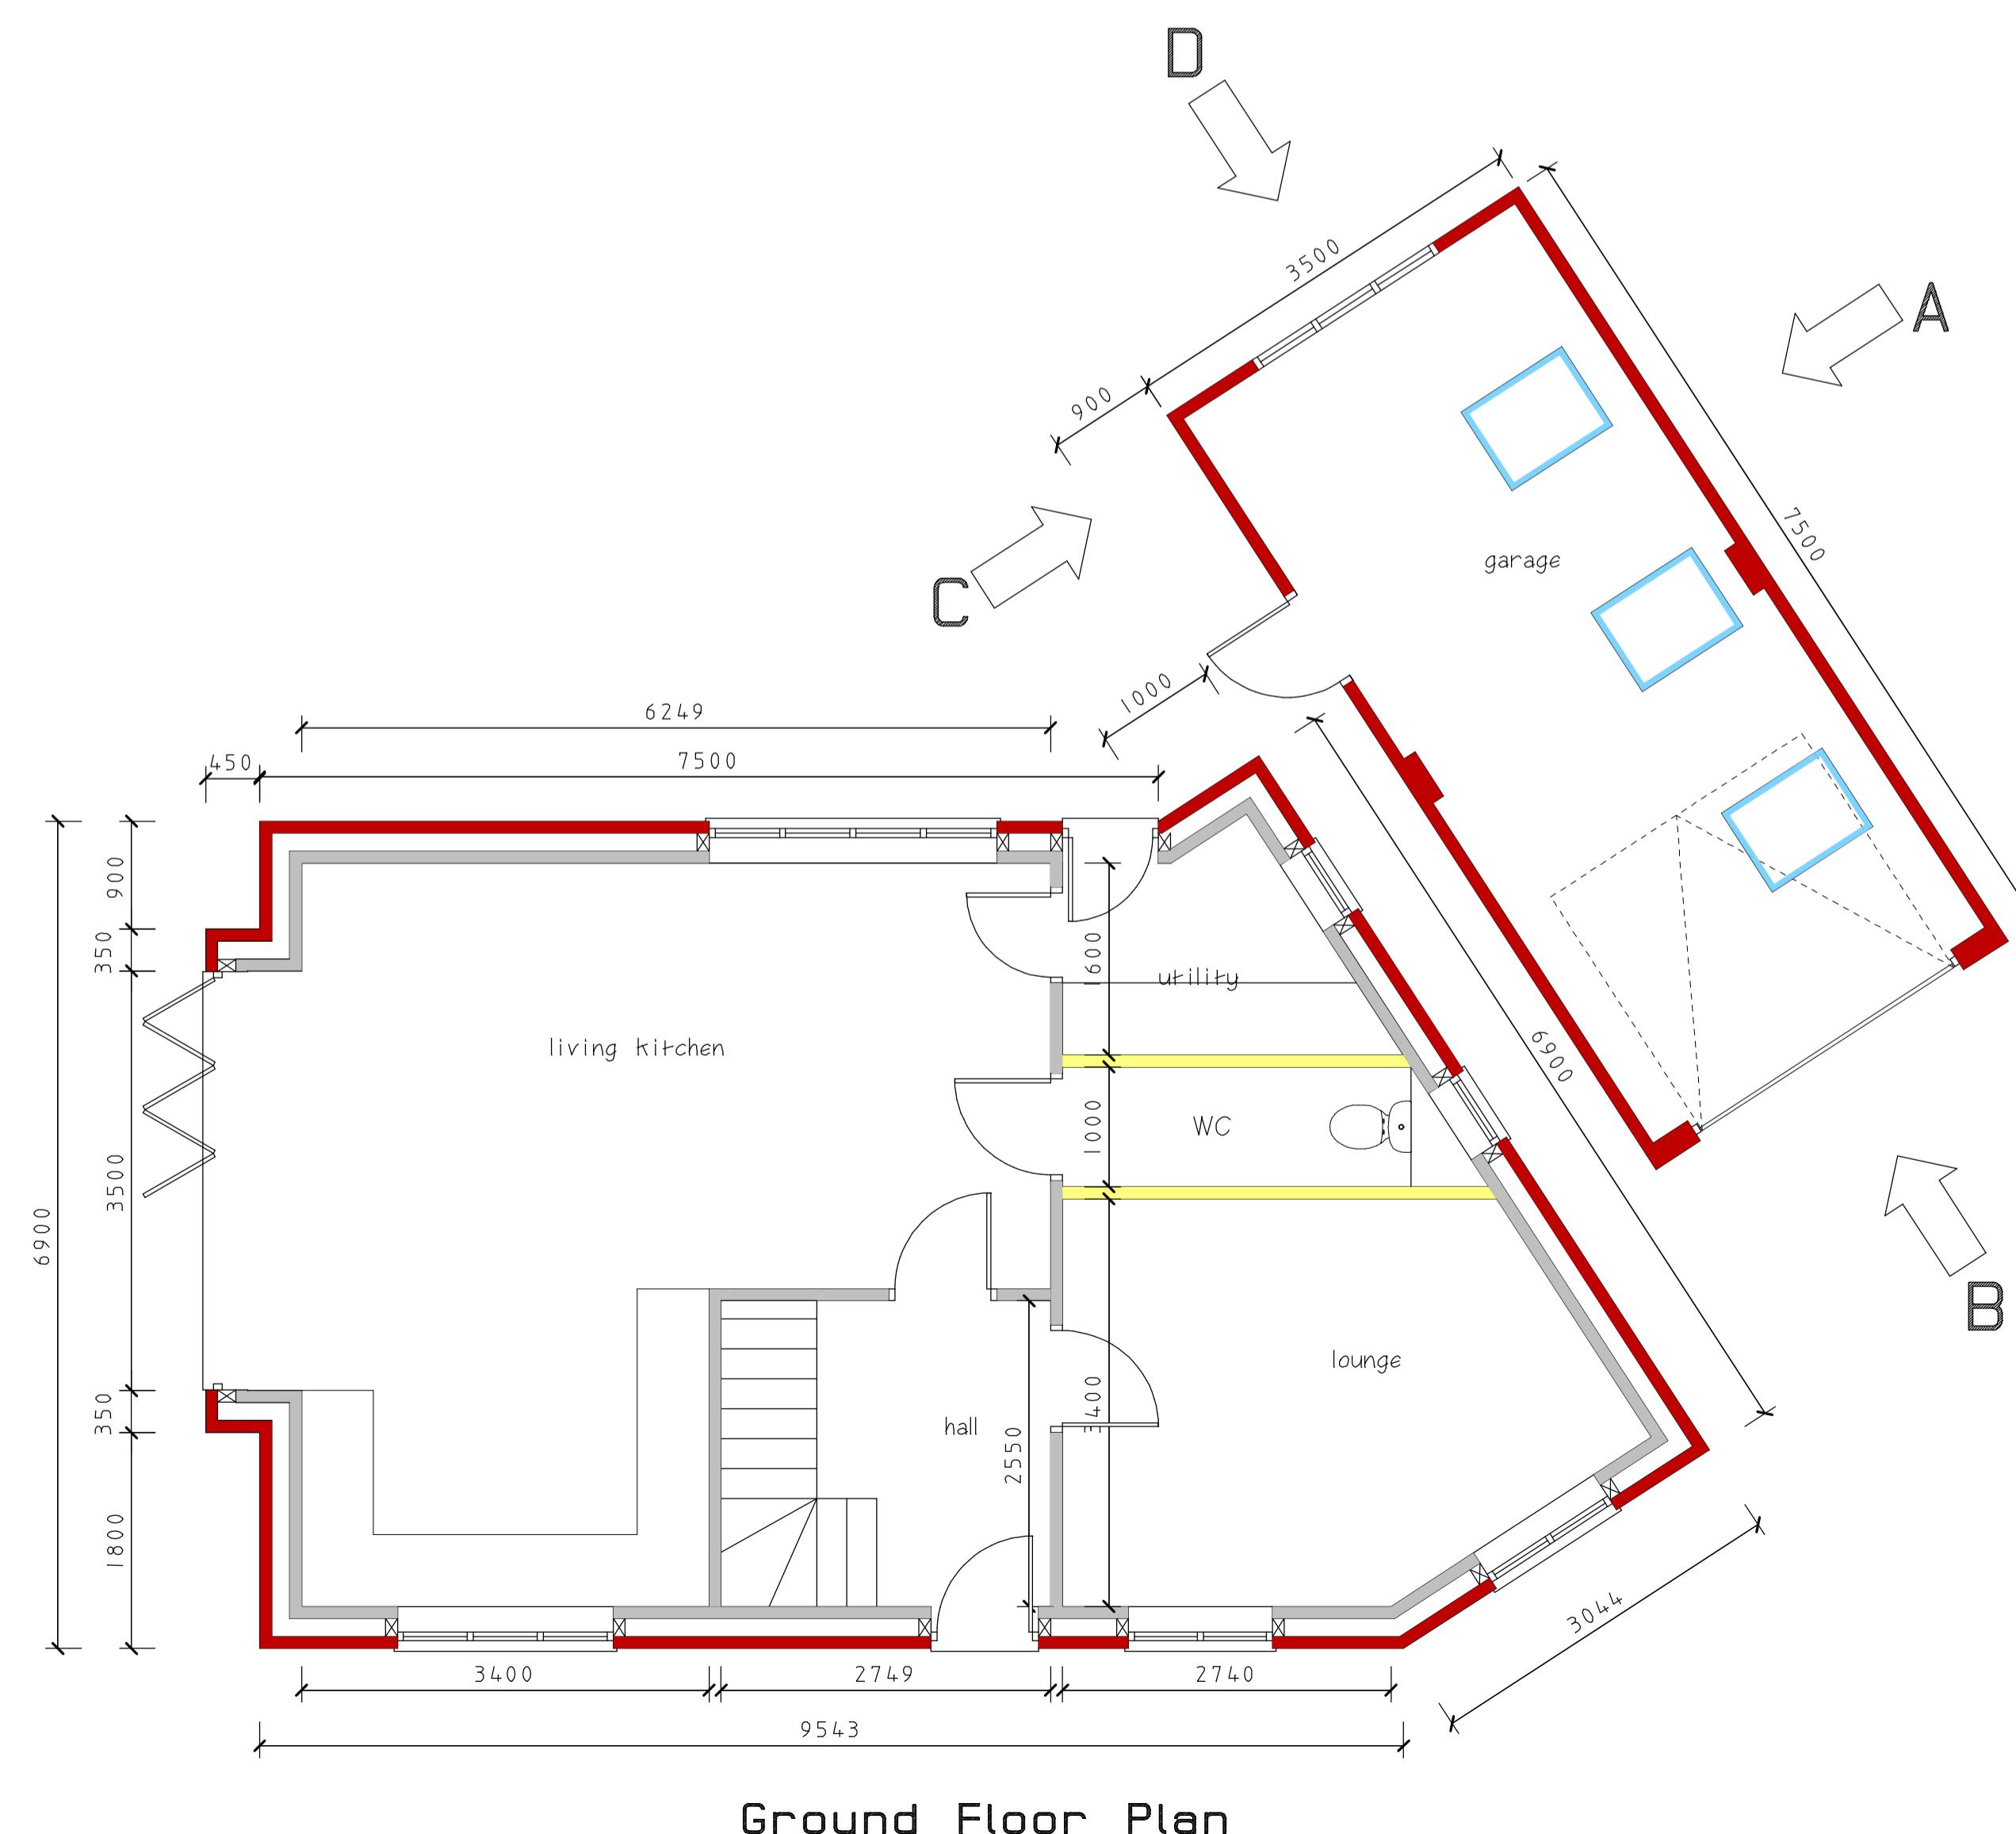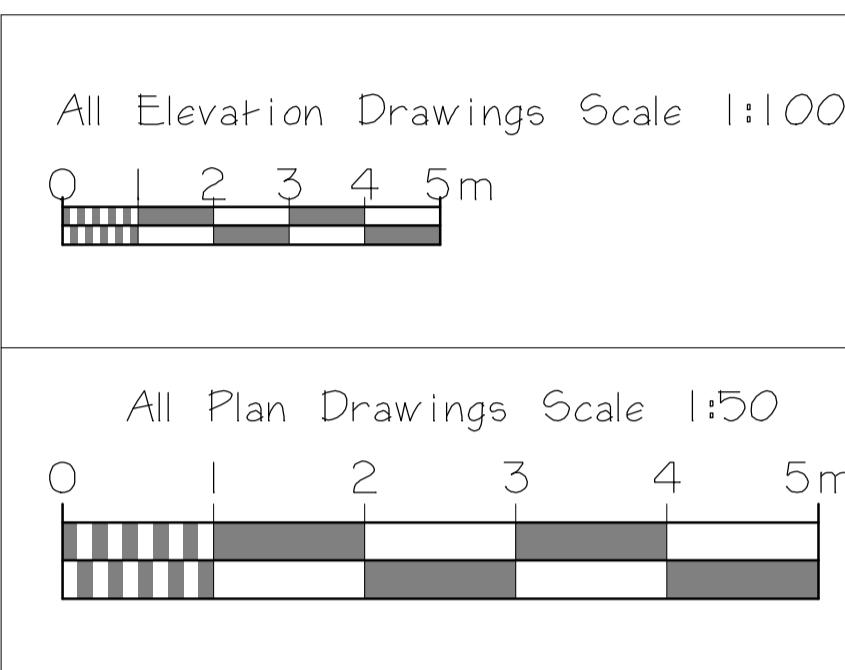

## Ground Floor Plan

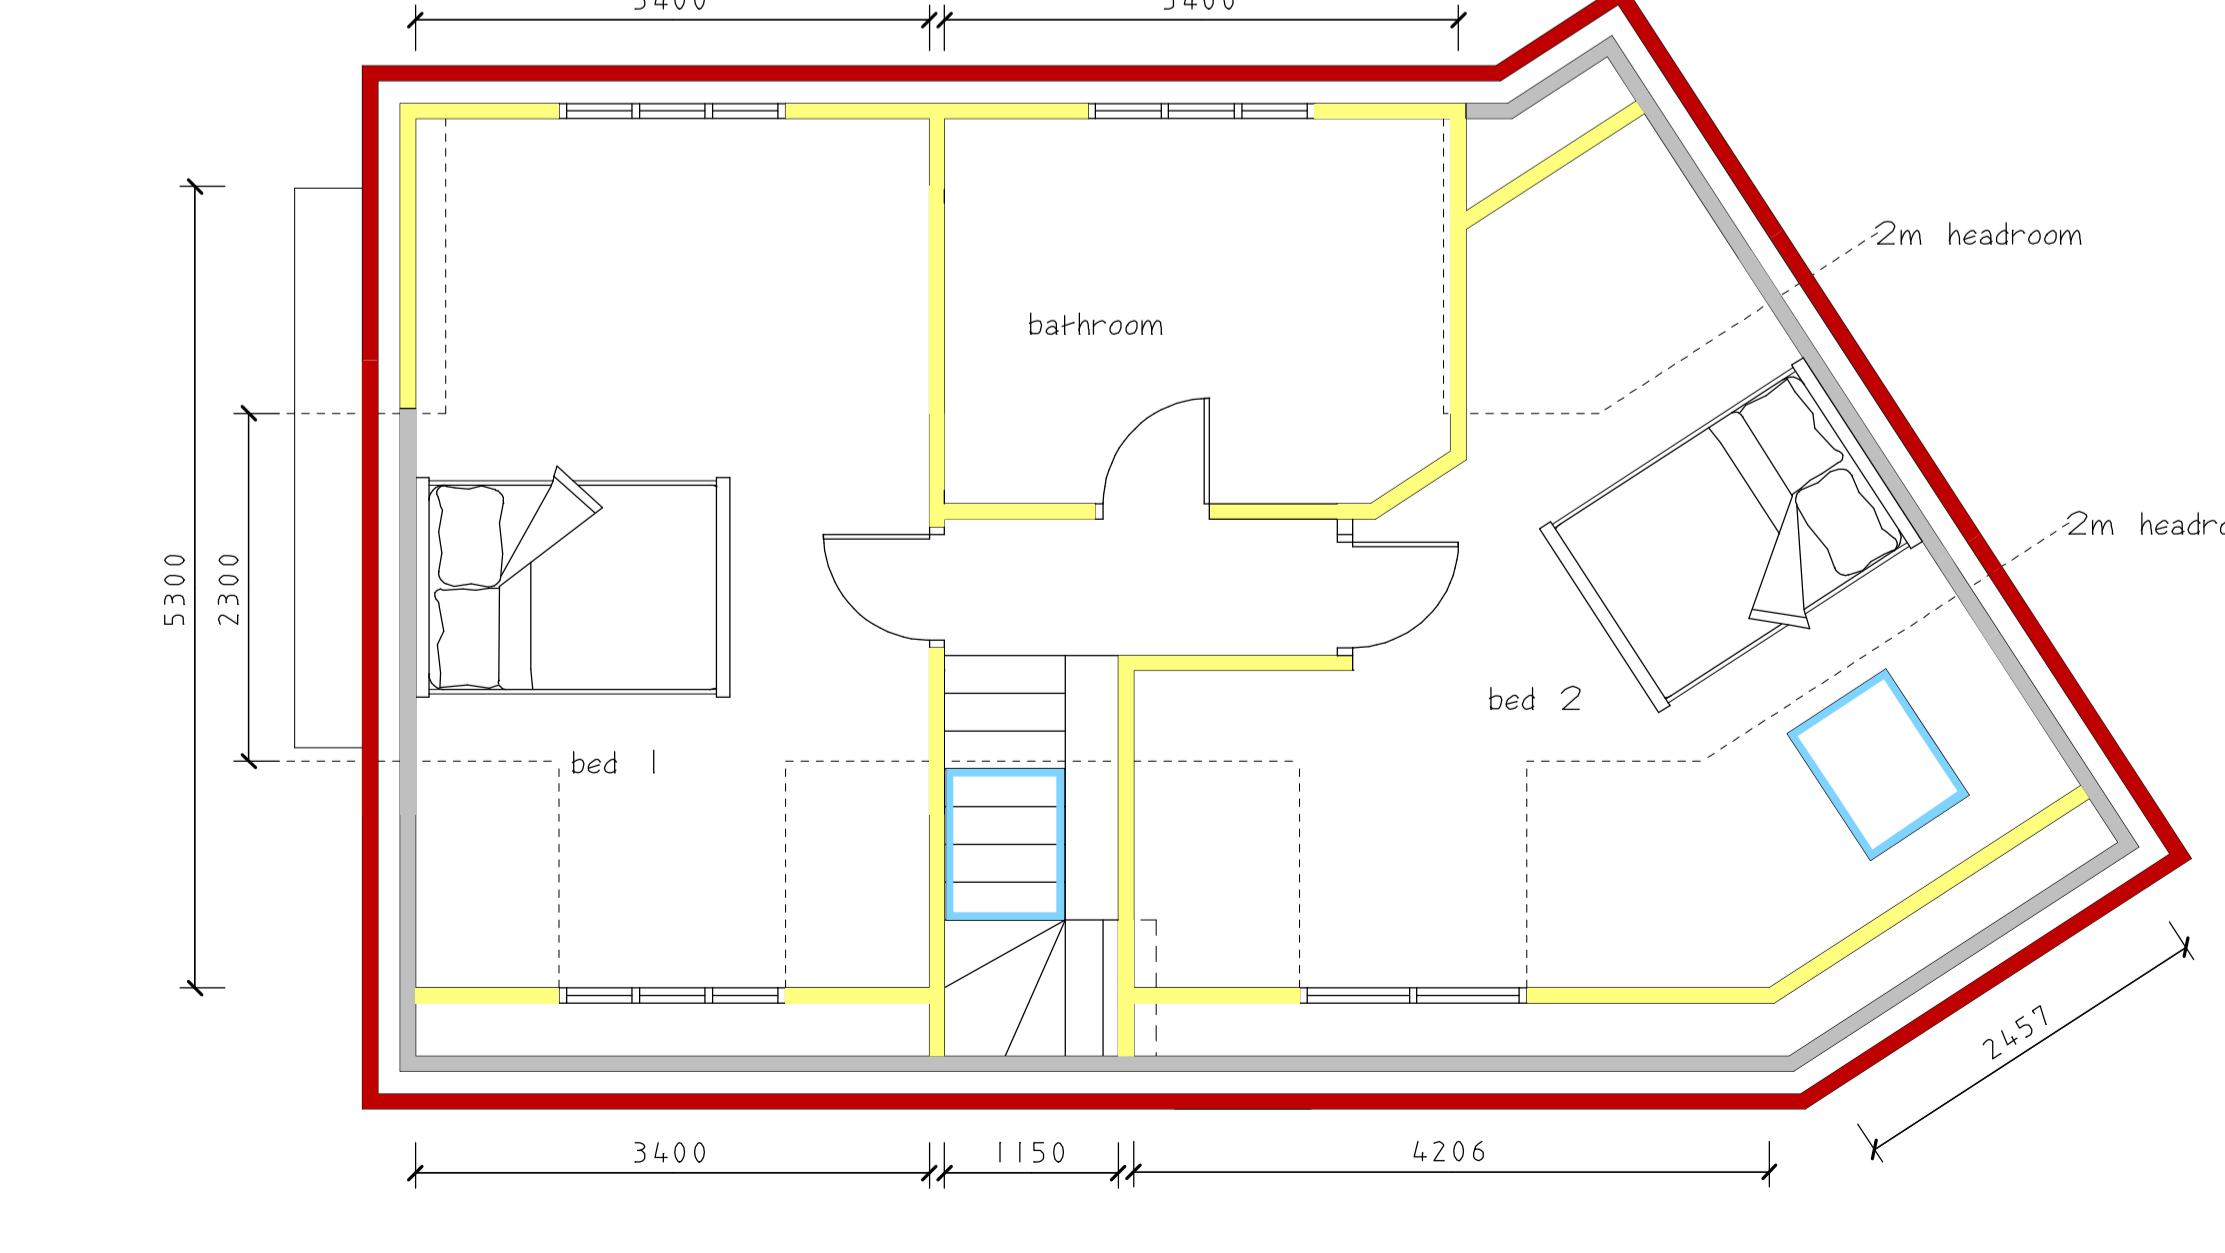

## First Floor Plan

# AMENDED PLAN

**REV-A 24/7/2024**

Remove Two Pitched Rear Dormers  
And Replace With One Larger Flat  
Roof Dormer.

Note:

All Other Aspects Of The Plan  
Are Unchanged

CLIENT

**Paul Cheater**

JOB TITLE

**Land To The Rear Of  
Convent Lodge  
Convent Drive  
Stoke Golding  
Nuneaton  
CV13 6JF**

DRAWING TITLE

**Proposed  
2 Bedroom Bungalow  
And Garage**

SCALE	SHEET	DATE	DRAWN BY
1:50	1:100	AI	Feb 2024
A Moore			

ANDREW MOORE  
ARCHITECTURAL SERVICES  
Tel; 07973397765  
Email; andrewmoore@workmail.com

DRG NO

SHEET NO

**1643 REV-A**

**1**