




# EXISTING

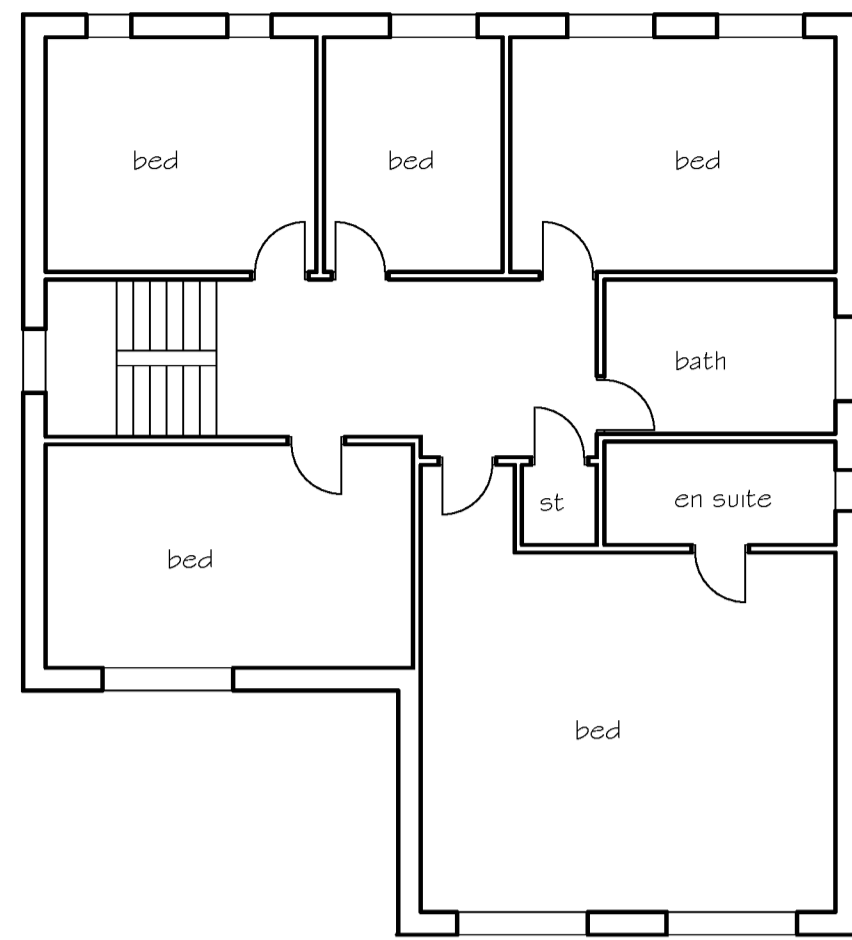


FIRST FLOOR PLAN

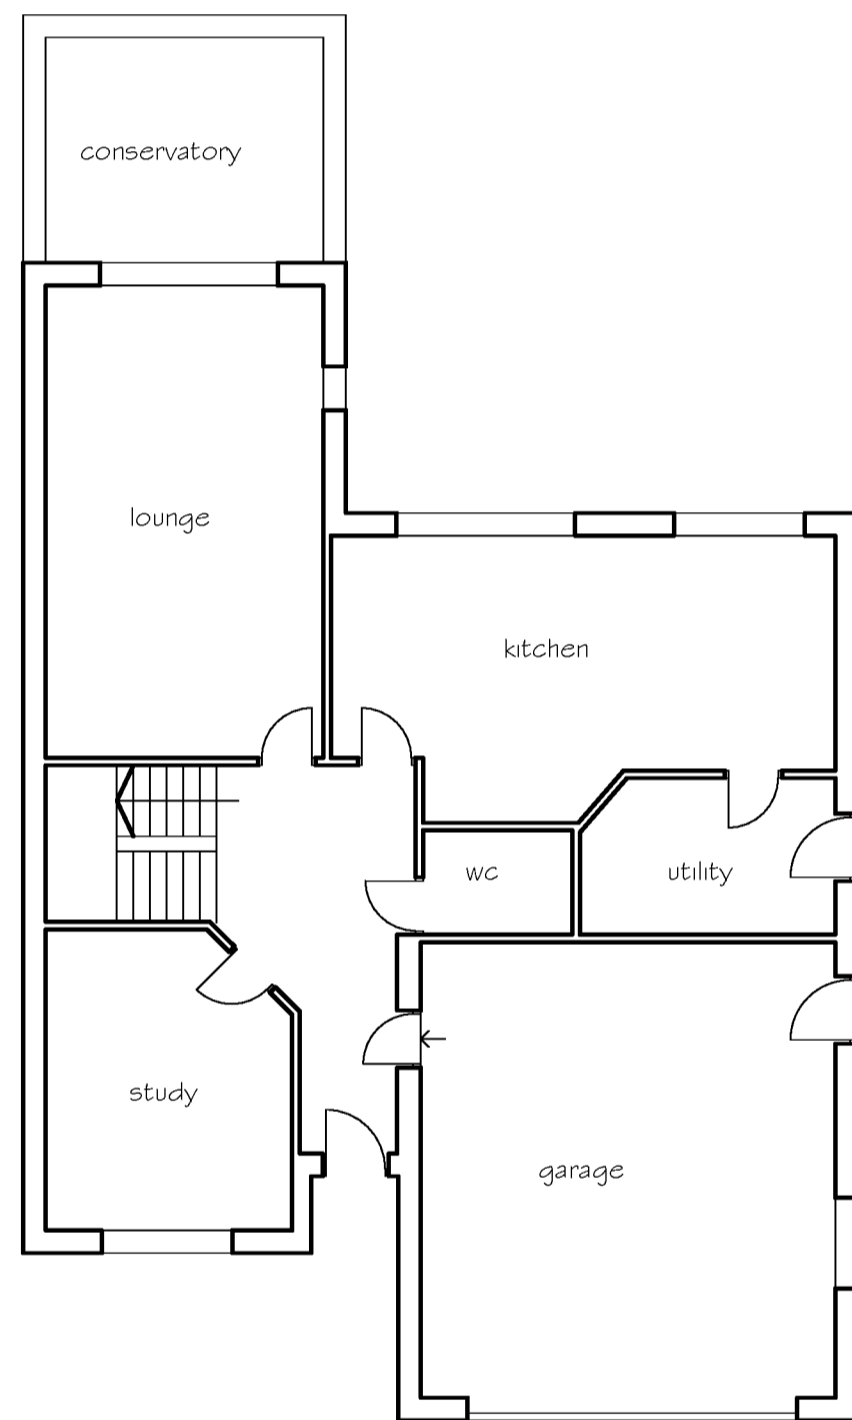


GROUND FLOOR PLAN

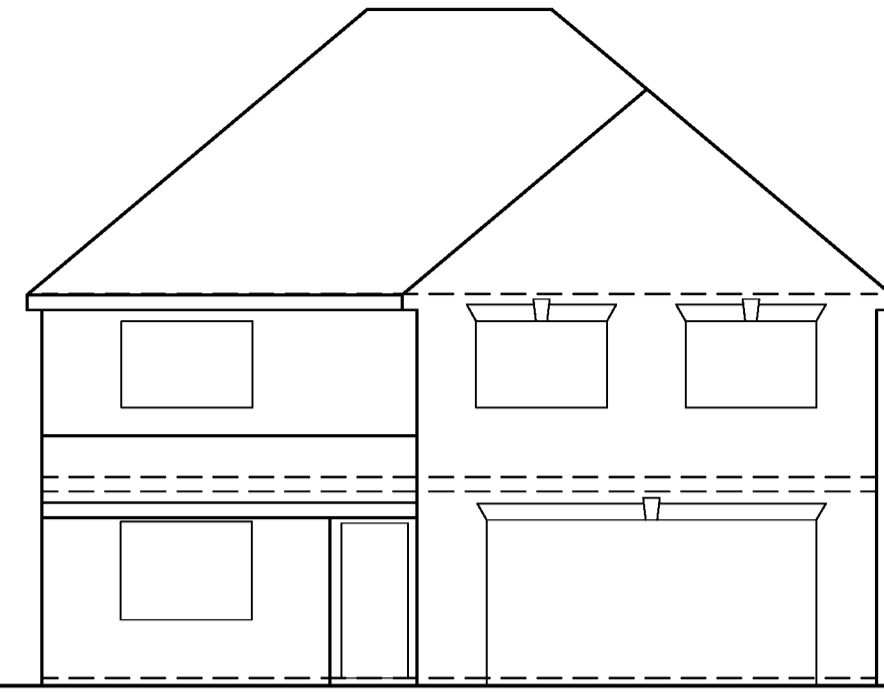


FRONT ELEVATION

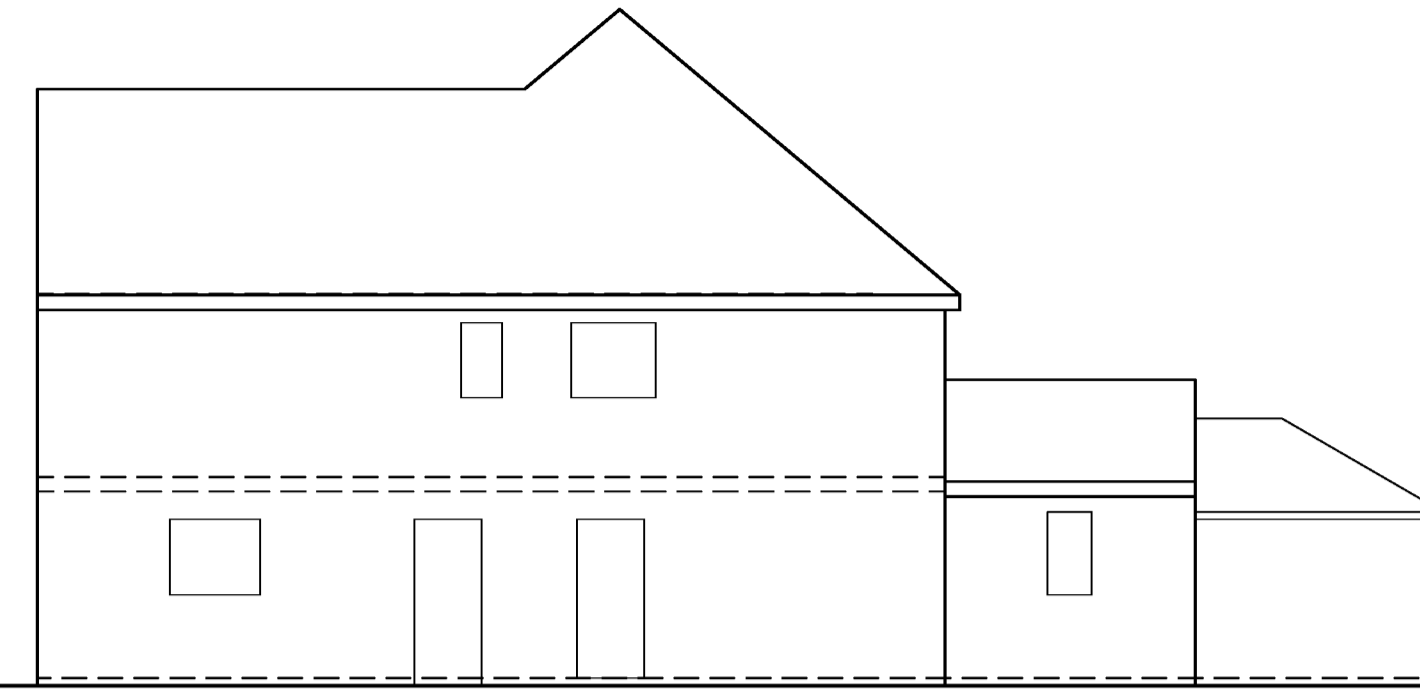


SIDE ELEVATION

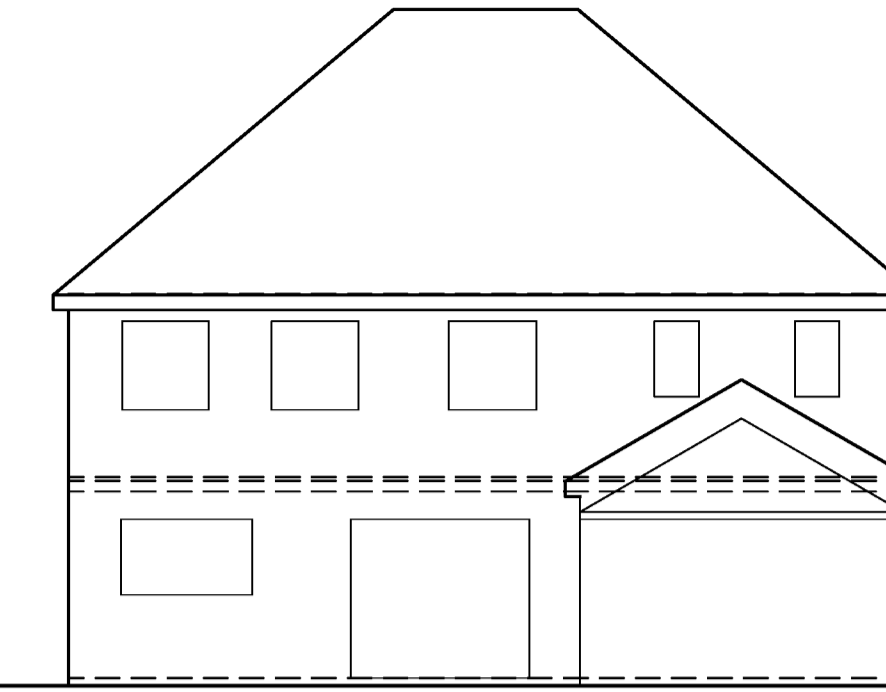

REAR ELEVATION

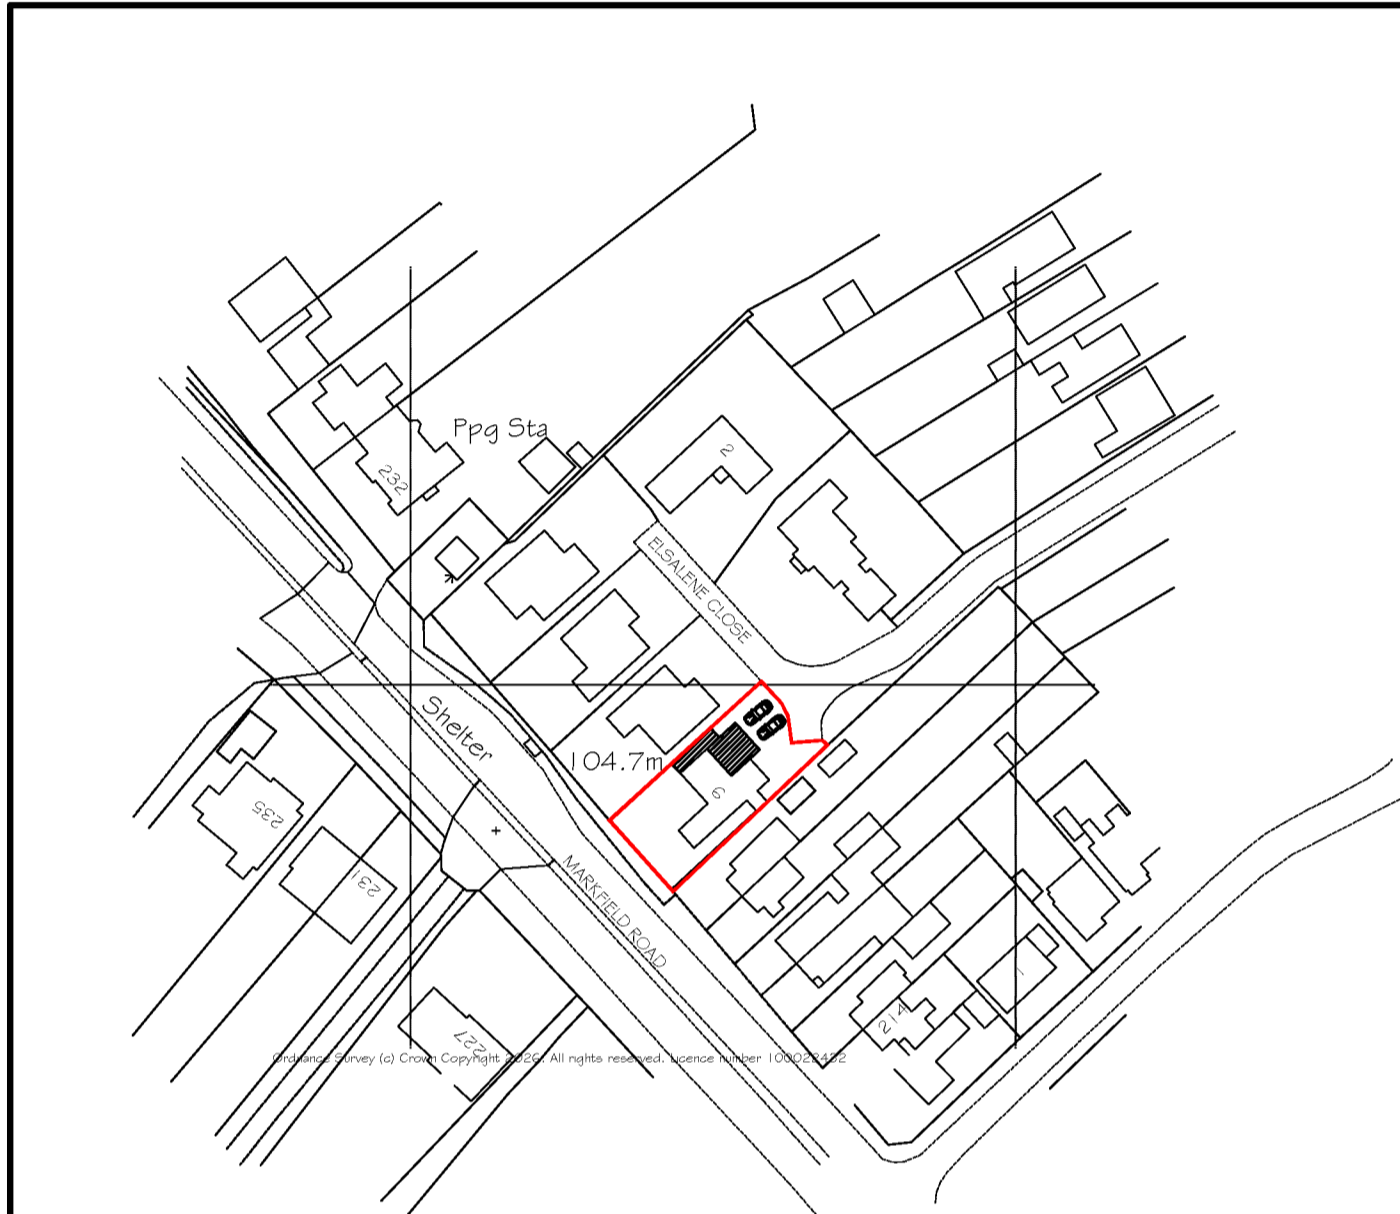

LOCATION PLAN 1:1250

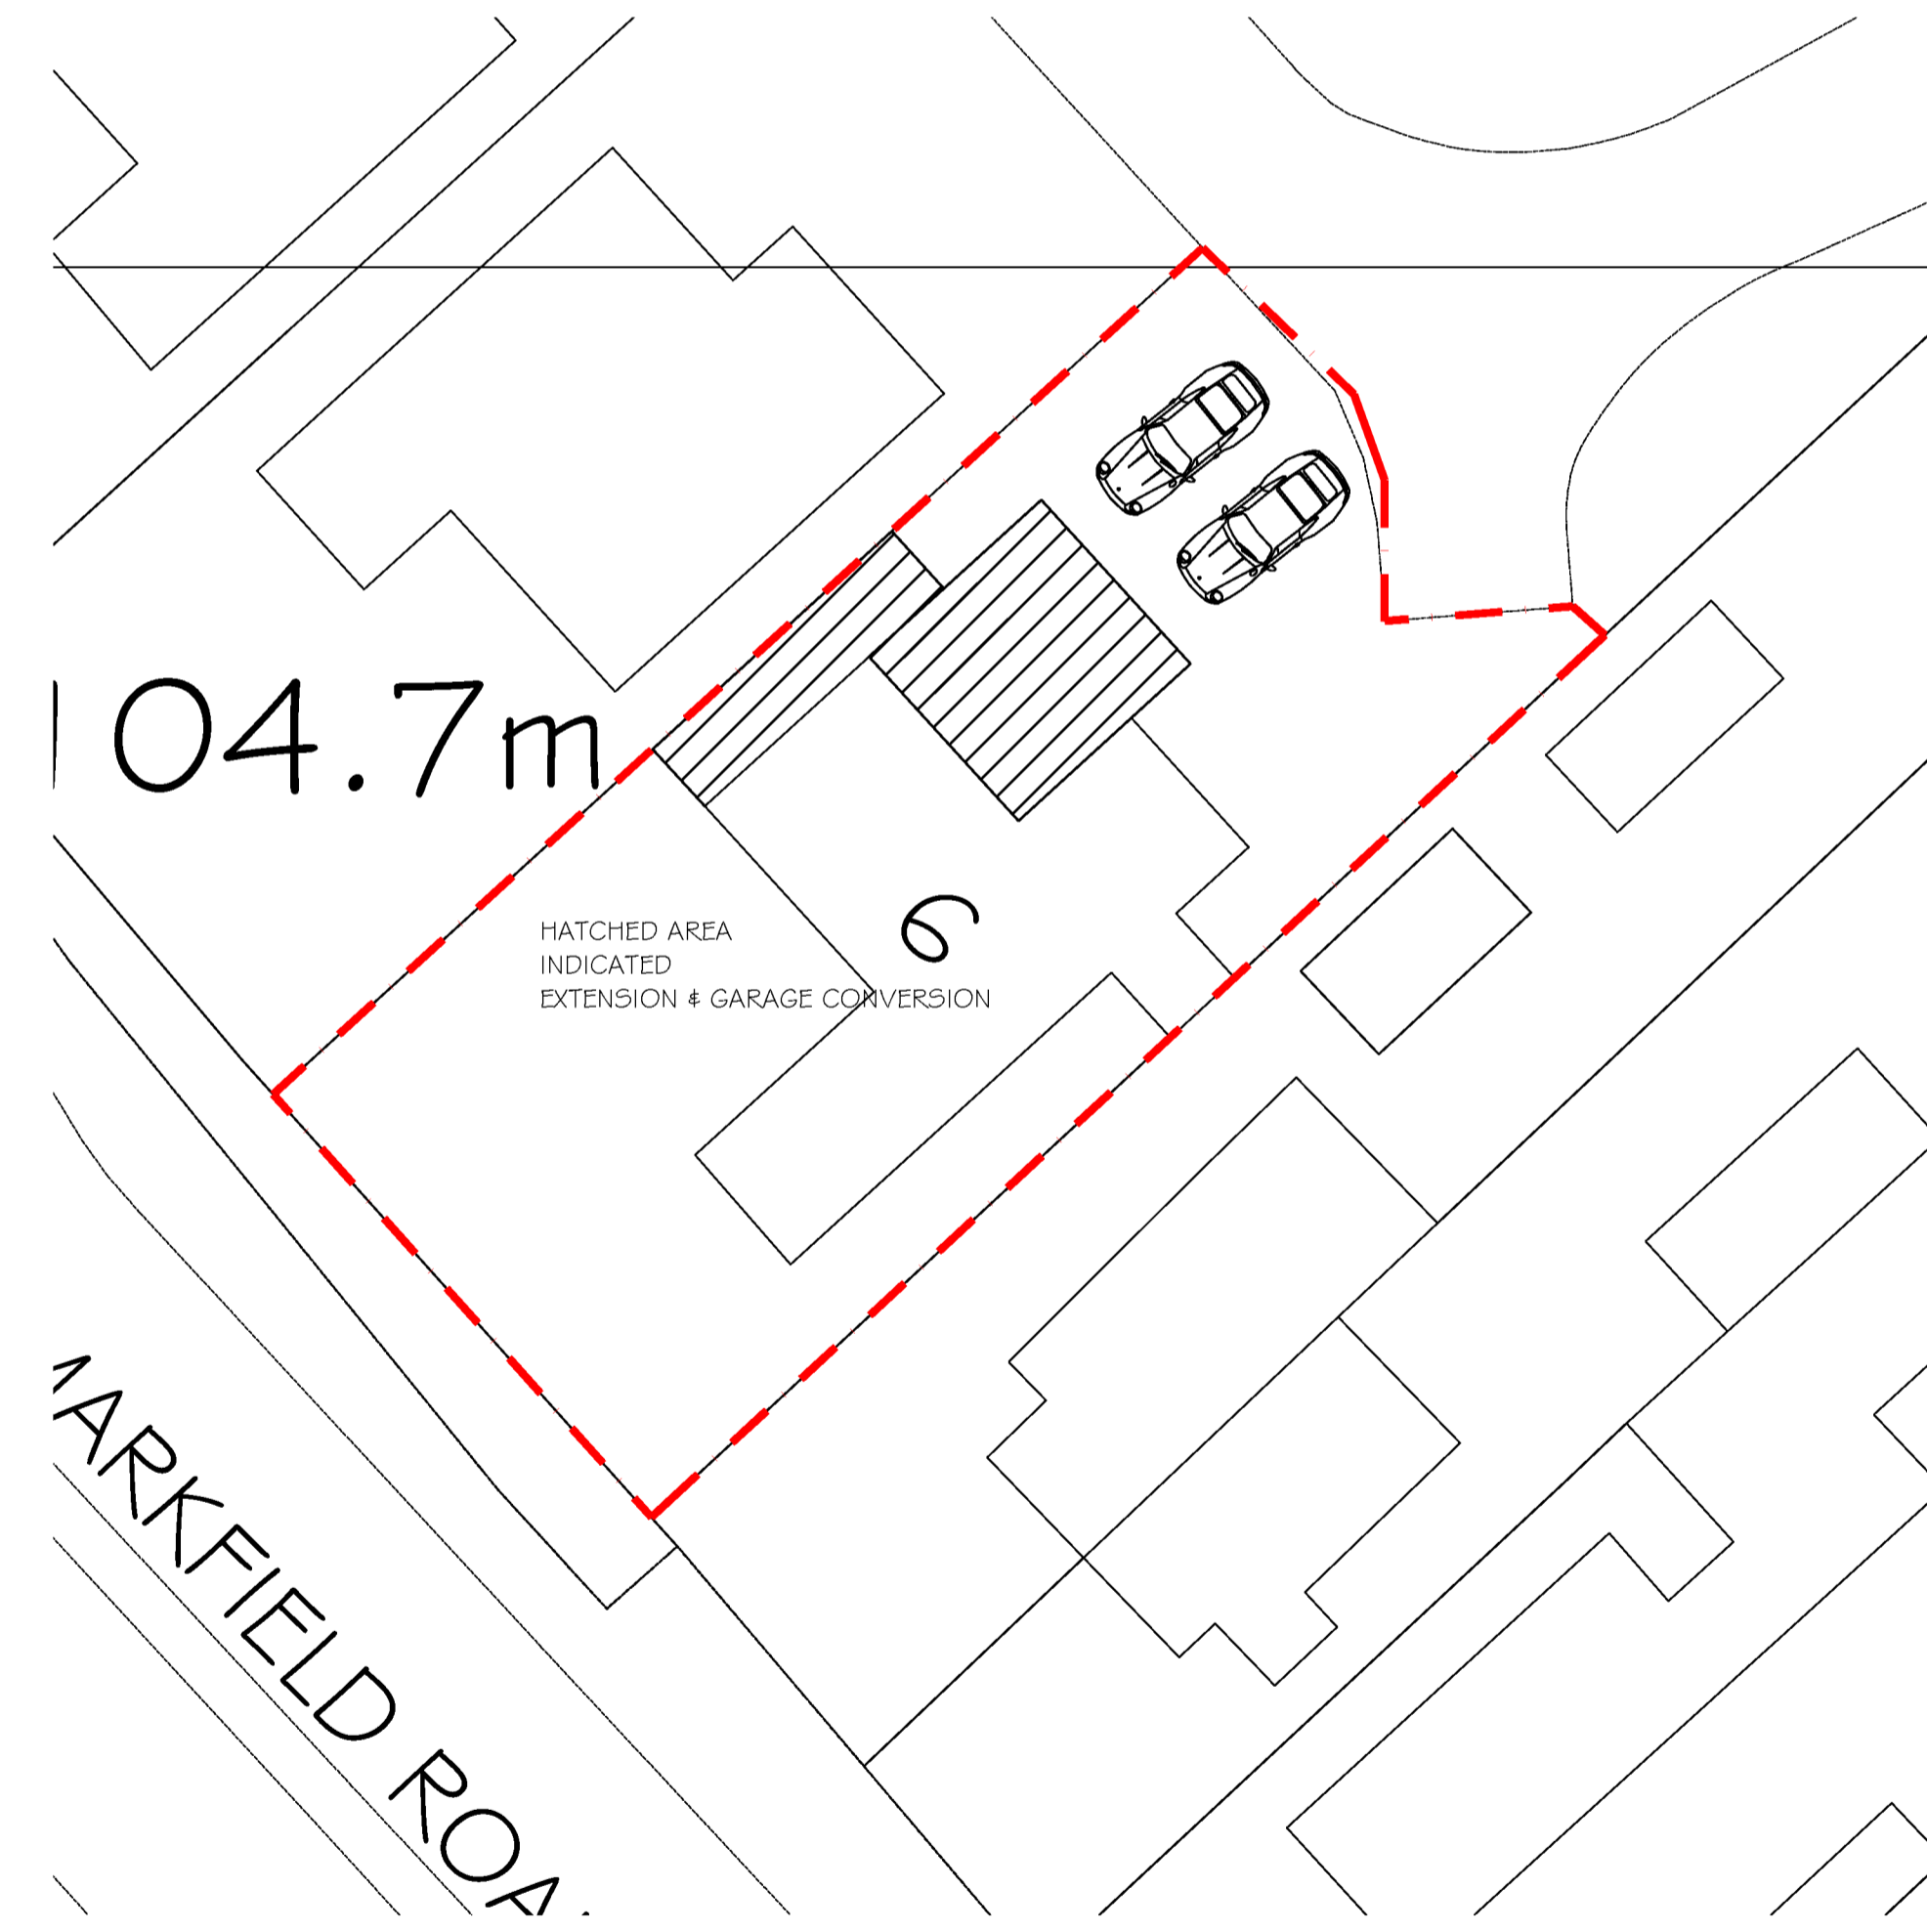

MARKFIELD ROAD

SITE PLAN 1:200



Reference drawings Legend Notes


This drawing is to be read in conjunction with all related drawings.  
Do not scale from this drawing.  
All dimensions must be checked and verified on site before commencing any work or producing shop drawings.  
The originator should be notified immediately of any discrepancy.  
This drawing is copyright and remains the property of SH Architectural Services Limited.



SCALE 1:100



SCALE 1:250

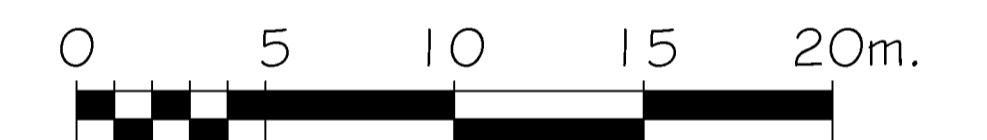

SCALE 1:200



SCALE 1:500

NOTES:

ROOF TILES, FACING BRICKWORK & EXTERNAL JOINERY ALL TO BE SIMILAR TO EXISTING

Details of adjacent properties are approximate only

All site dimensions taken from Ordnance Survey layout & subject to site conditions & standard BS building tolerances

All levels are given from ground levels directly adjacent to the perimeter of the building and do not take into account any differences in ground levels

REV.A. MAPS ADDED FOR PLANNING APPLICATION 4.3.26

Revision	Description	Drawn	Checked
	Revisions		
Project PROPOSED SIDE EXTENSION & GARAGE CONVERSION			
Client MR SINGH 6 ELSALENE CLOSE GROBY LEG OHY			

**CIAT**  
CHARTERED PRACTICE

Drawn: 02/2026  
Date: SWH  
Scale: 1:100  
(when plotted at A1 format)

**S. H. Architectural Services Ltd.**  
33 Belvedere Road, Earlsdon, Coventry CV5 6FG